


DESIGN FEATURES RELATING TO CONSTRUCTION OR TO REGULATION NO CONTROL OF TRAFFIC MAY BE SUBJECT TO CHANGE AS DEEMED NECESSARY BY THE DEPARTMENT

STATE	PROJECT	ROUTE	STATE	PROJECT	SHEET NO
VA.		17		6017-099-129, RW-201, C-501	14

UTILITY OWNERS:
 SEE SHEET 3 FOR DETAILS.

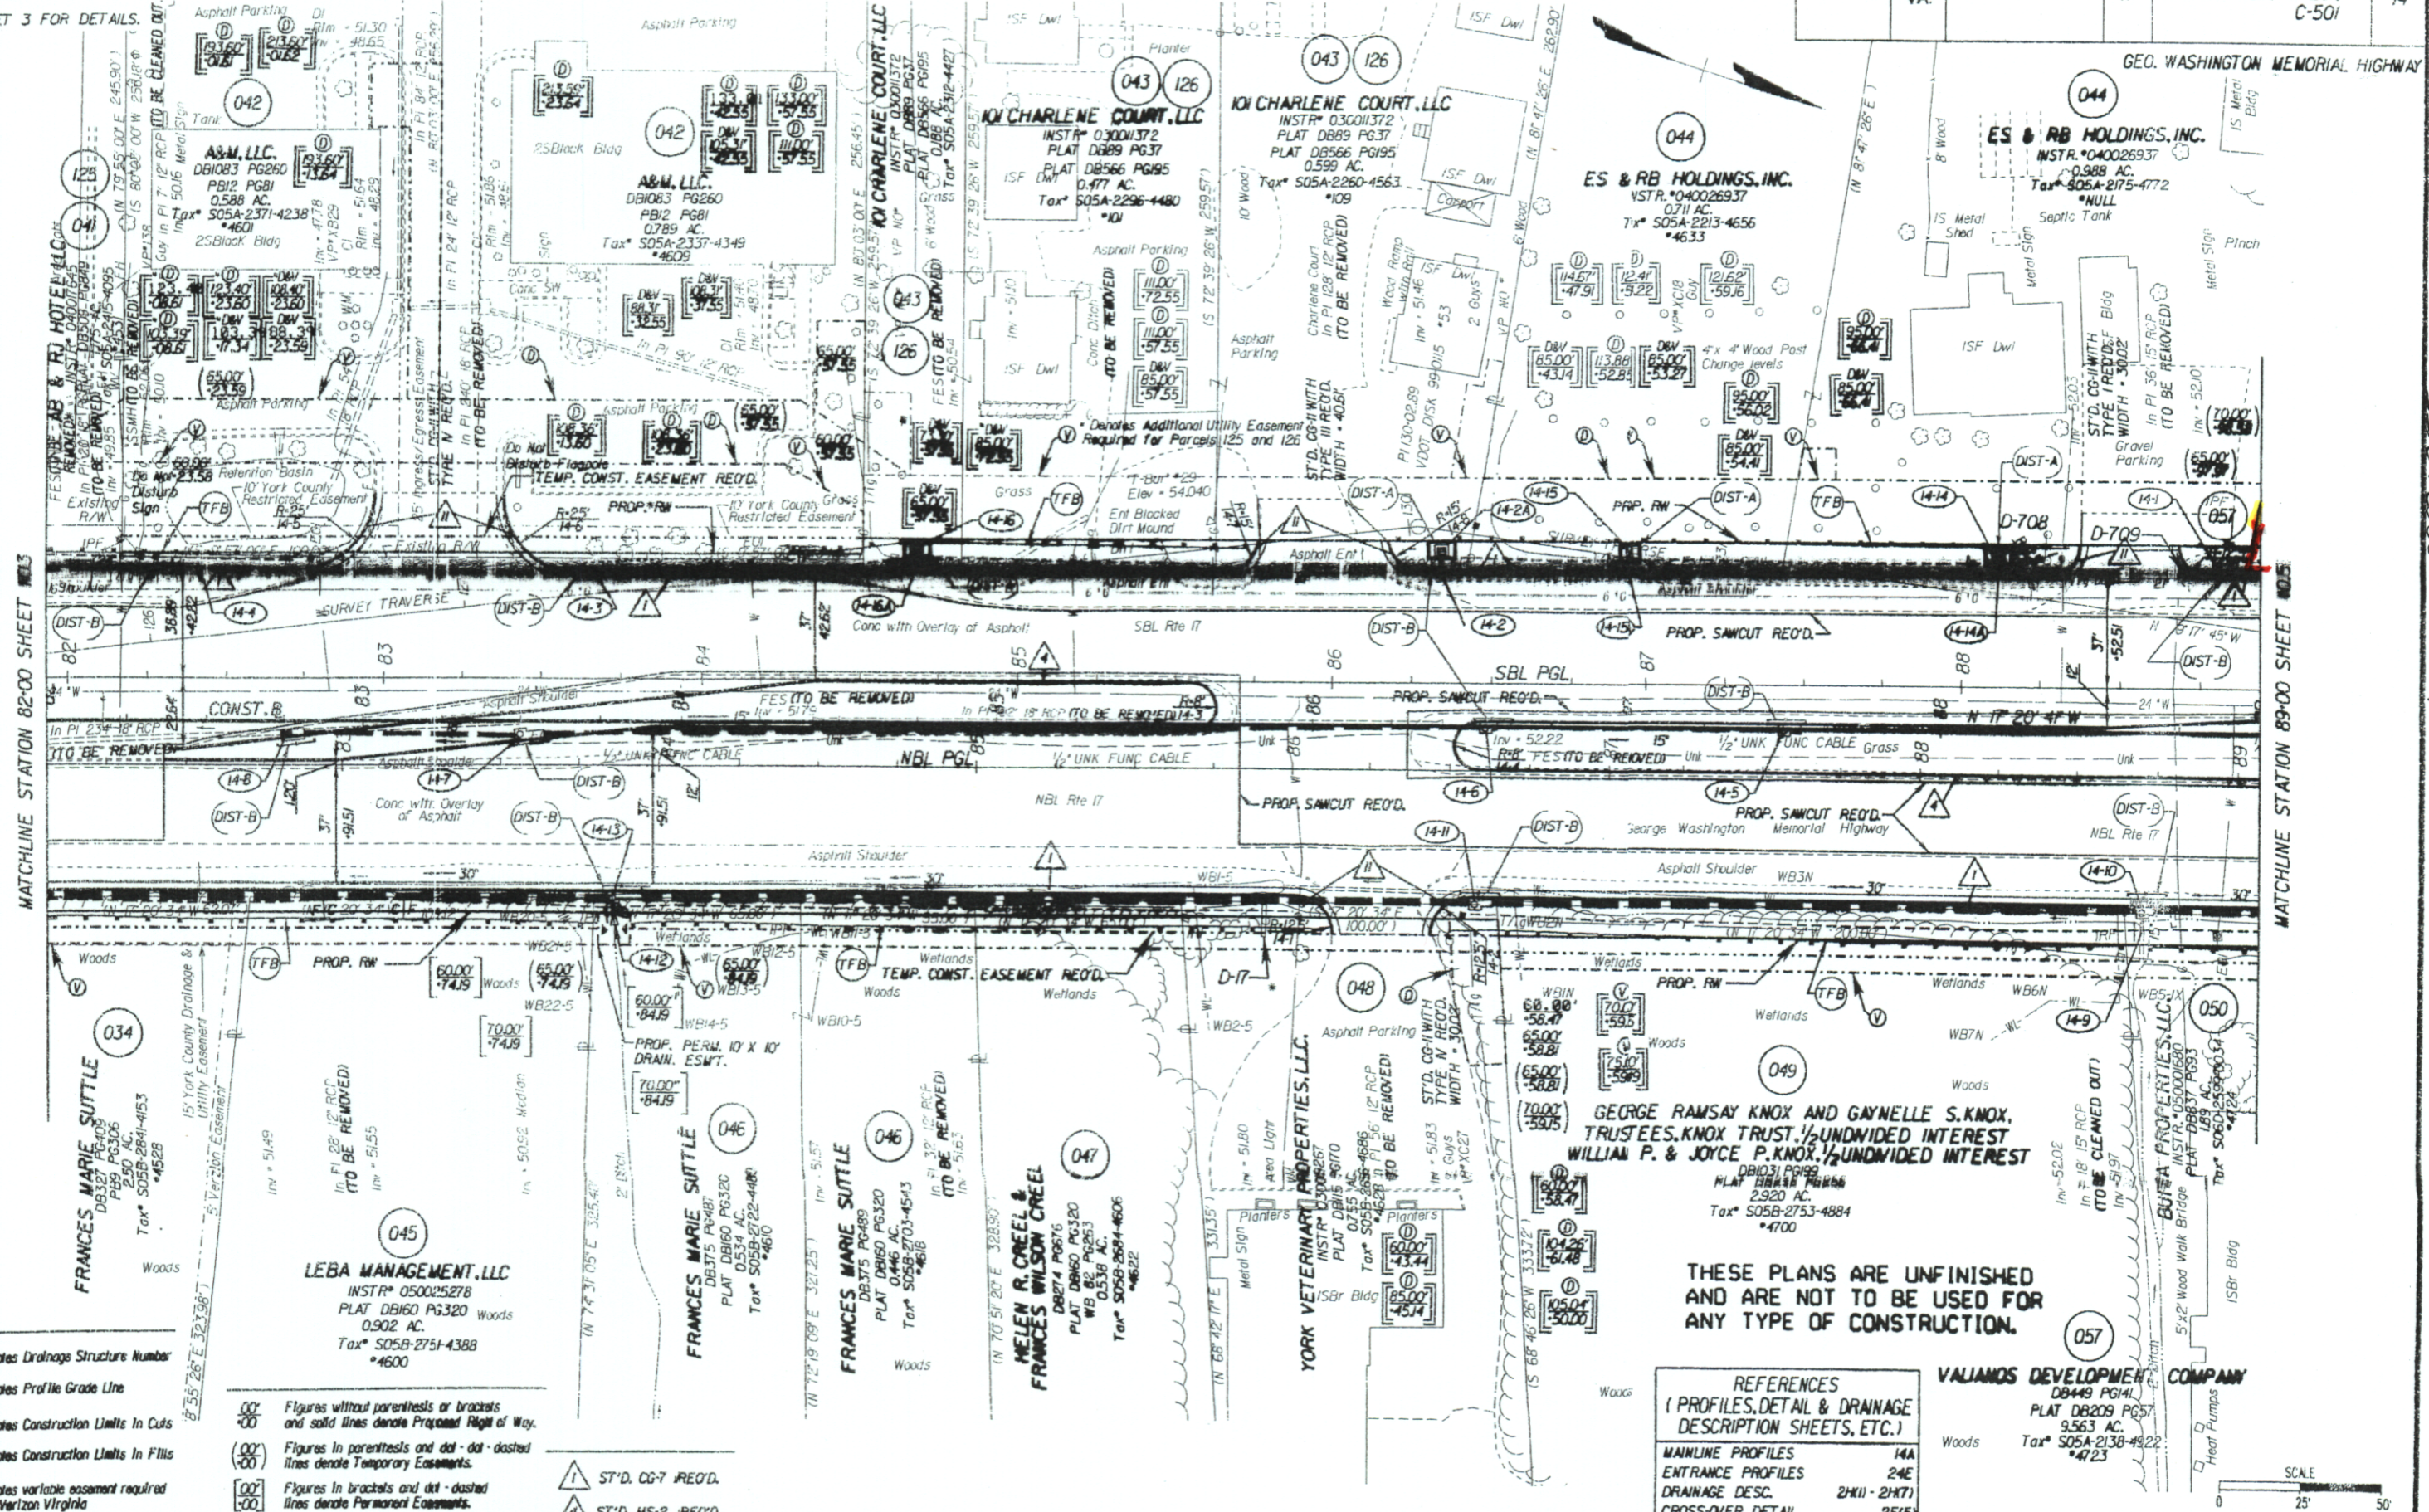

LEGEND

- Denotes Drainage Structure Number
- PGL Denotes Profile Grade Line
- C Denotes Construction Limits In Cuts
- F Denotes Construction Limits In Fills
- V Denotes variable easement required for Verizon Virginia
- D Denotes variable easement required for Dominion Virginia Power

Figures without parenthesis or brackets and solid lines denote Proposed Right of Way.
 Figures in parenthesis and dot-dash lines denote Temporary Easements.
 Figures in brackets and dot-dashed lines denote Permanent Easements.
 Figures in double brackets and dot-dashed lines denote Permanent Utility Easements.

ST'D. CG-7 IREQ'D.
 ST'D. MS-2 IREQ'D.
 RAD. CG-7 IREQ'D.

THESE PLANS ARE UNFINISHED AND ARE NOT TO BE USED FOR ANY TYPE OF CONSTRUCTION.

REFERENCES
 (PROFILES, DETAIL & DRAINAGE DESCRIPTION SHEETS, ETC.)

MAINLINE PROFILES	14A
ENTRANCE PROFILES	24E
DRAINAGE DESC.	2H(1) - 2H(7)
CROSS-OVER DETAIL	2F(15)

VALJANOS DEVELOPMENT COMPANY
 DB449 PG41
 PLAT DB209 PG57
 9.563 AC.
 Tax# S05A-2138-4922
 *4723



PLAN NO.	PROJECT	FILE NO.	SHEET NO.
	6017-099-129		14

State Hwy Plat Book # 10 Pa 317
 DOC # 080026355