

SUFFOLK DISTRICT DESIGN UNIT

Ref. File - nref_J2235d2235.dgn Levels On - 162
 Ref. File - nref_J2235d223507.dgn Levels On - 163
 Ref. File - dtr603.dgn Levels On - 2130.315

68 69 70

DESIGN FEATURES RELATING TO CONSTRUCTION OR TO REGULATION AND CONTROL OF TRAFFIC MAY BE SUBJECT TO CHANGE AS DEEMED NECESSARY BY THE DEPARTMENT


REVISED	FHWA REGION	STATE	FEDERAL PROJECT	ROUTE	STATE PROJECT	SHEET NO.
	3	VA.		0603	0603-099-171, C-501	7

008
 UNITED VABANK / CITIZENS & MARINE
 CRESTAR BANK TRUSTEE FOR C. ROYALS
 DB267 PG166
 PB8 PG8
 139.0 AC

009
 KINGSGATE GREEN LTD
 1000 S.W. 11th St
 Ft. Lauderdale, FL 33304
 1000 S.W. 11th St
 Ft. Lauderdale, FL 33304
 1000 S.W. 11th St
 Ft. Lauderdale, FL 33304

FUTURE CL.
 • 6°03'08.45" LT
 R • 1749.478 m
 T • 92.488 m
 L • 184.803 m
 PC • 70-24.921
 PI • 71-17.409
 PT • 72-09.725
 LS • 60 m

FUTURE CL.
 • 6°03'10.69" RT
 R • 1749.478 m
 T • 92.497 m
 L • 184.822 m
 PC • 68-40.099
 PI • 69-32.597
 PT • 70-24.922
 LS • 60 m

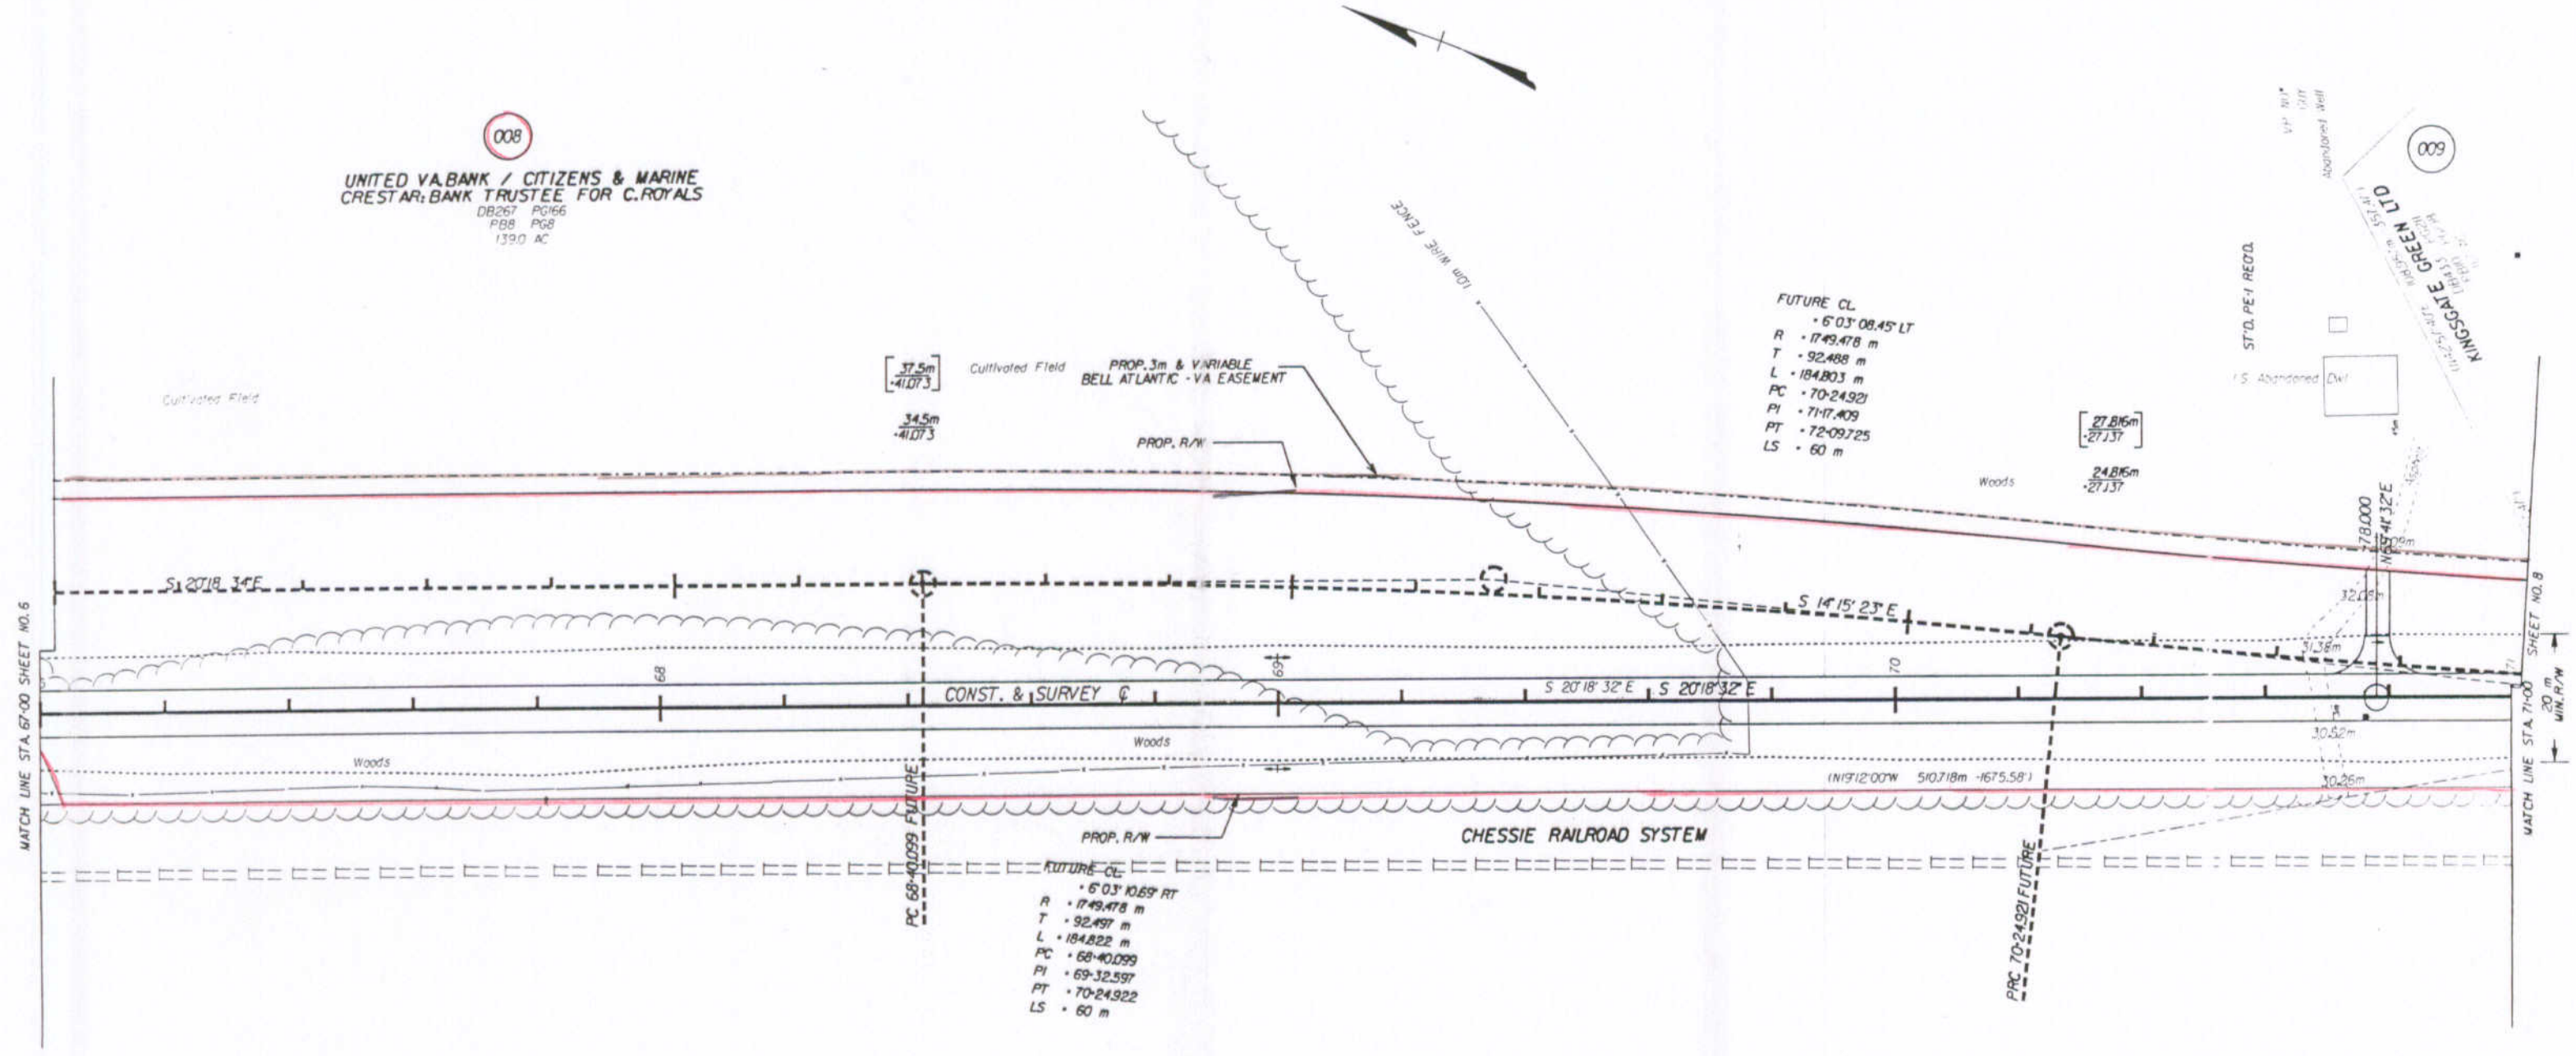

FIGURES IN BRACKETS AND DOT - DASHED LINES DENOTE PERMANENT EASEMENTS.



SUPERVISED BY: E. M. HOLLOMAN
 DESIGNED BY: R. J. SCOTT, JR.
 CAD OPERATOR: [Name]
 REVISED BY:

03/26/97 06:56:29