


4/18/01 4:50:33 PM \\SU-SERVER-04\PL01\OCF\o-b-rocf\Turner.WL\su-server-04\pl01\ocf\d11267004.dwg Ref. File - documents of su_serv... 11 12 13 14

DESIGN FEATURES RELATING TO CONSTRUCTION OR TO REGULATION AND CONTROL OF TRAFFIC MAY BE SUBJECT TO CHANGE AS DEEMED NECESSARY BY THE DEPARTMENT

REVISED	FHWA REGION	STATE	FEDERAL AID PROJECT	ROUTE	STATE PROJECT	SHEET NO.
8/7/21/00	3	VA.	STP-54031	600	0600-099-168.M-502 R/W-202	4

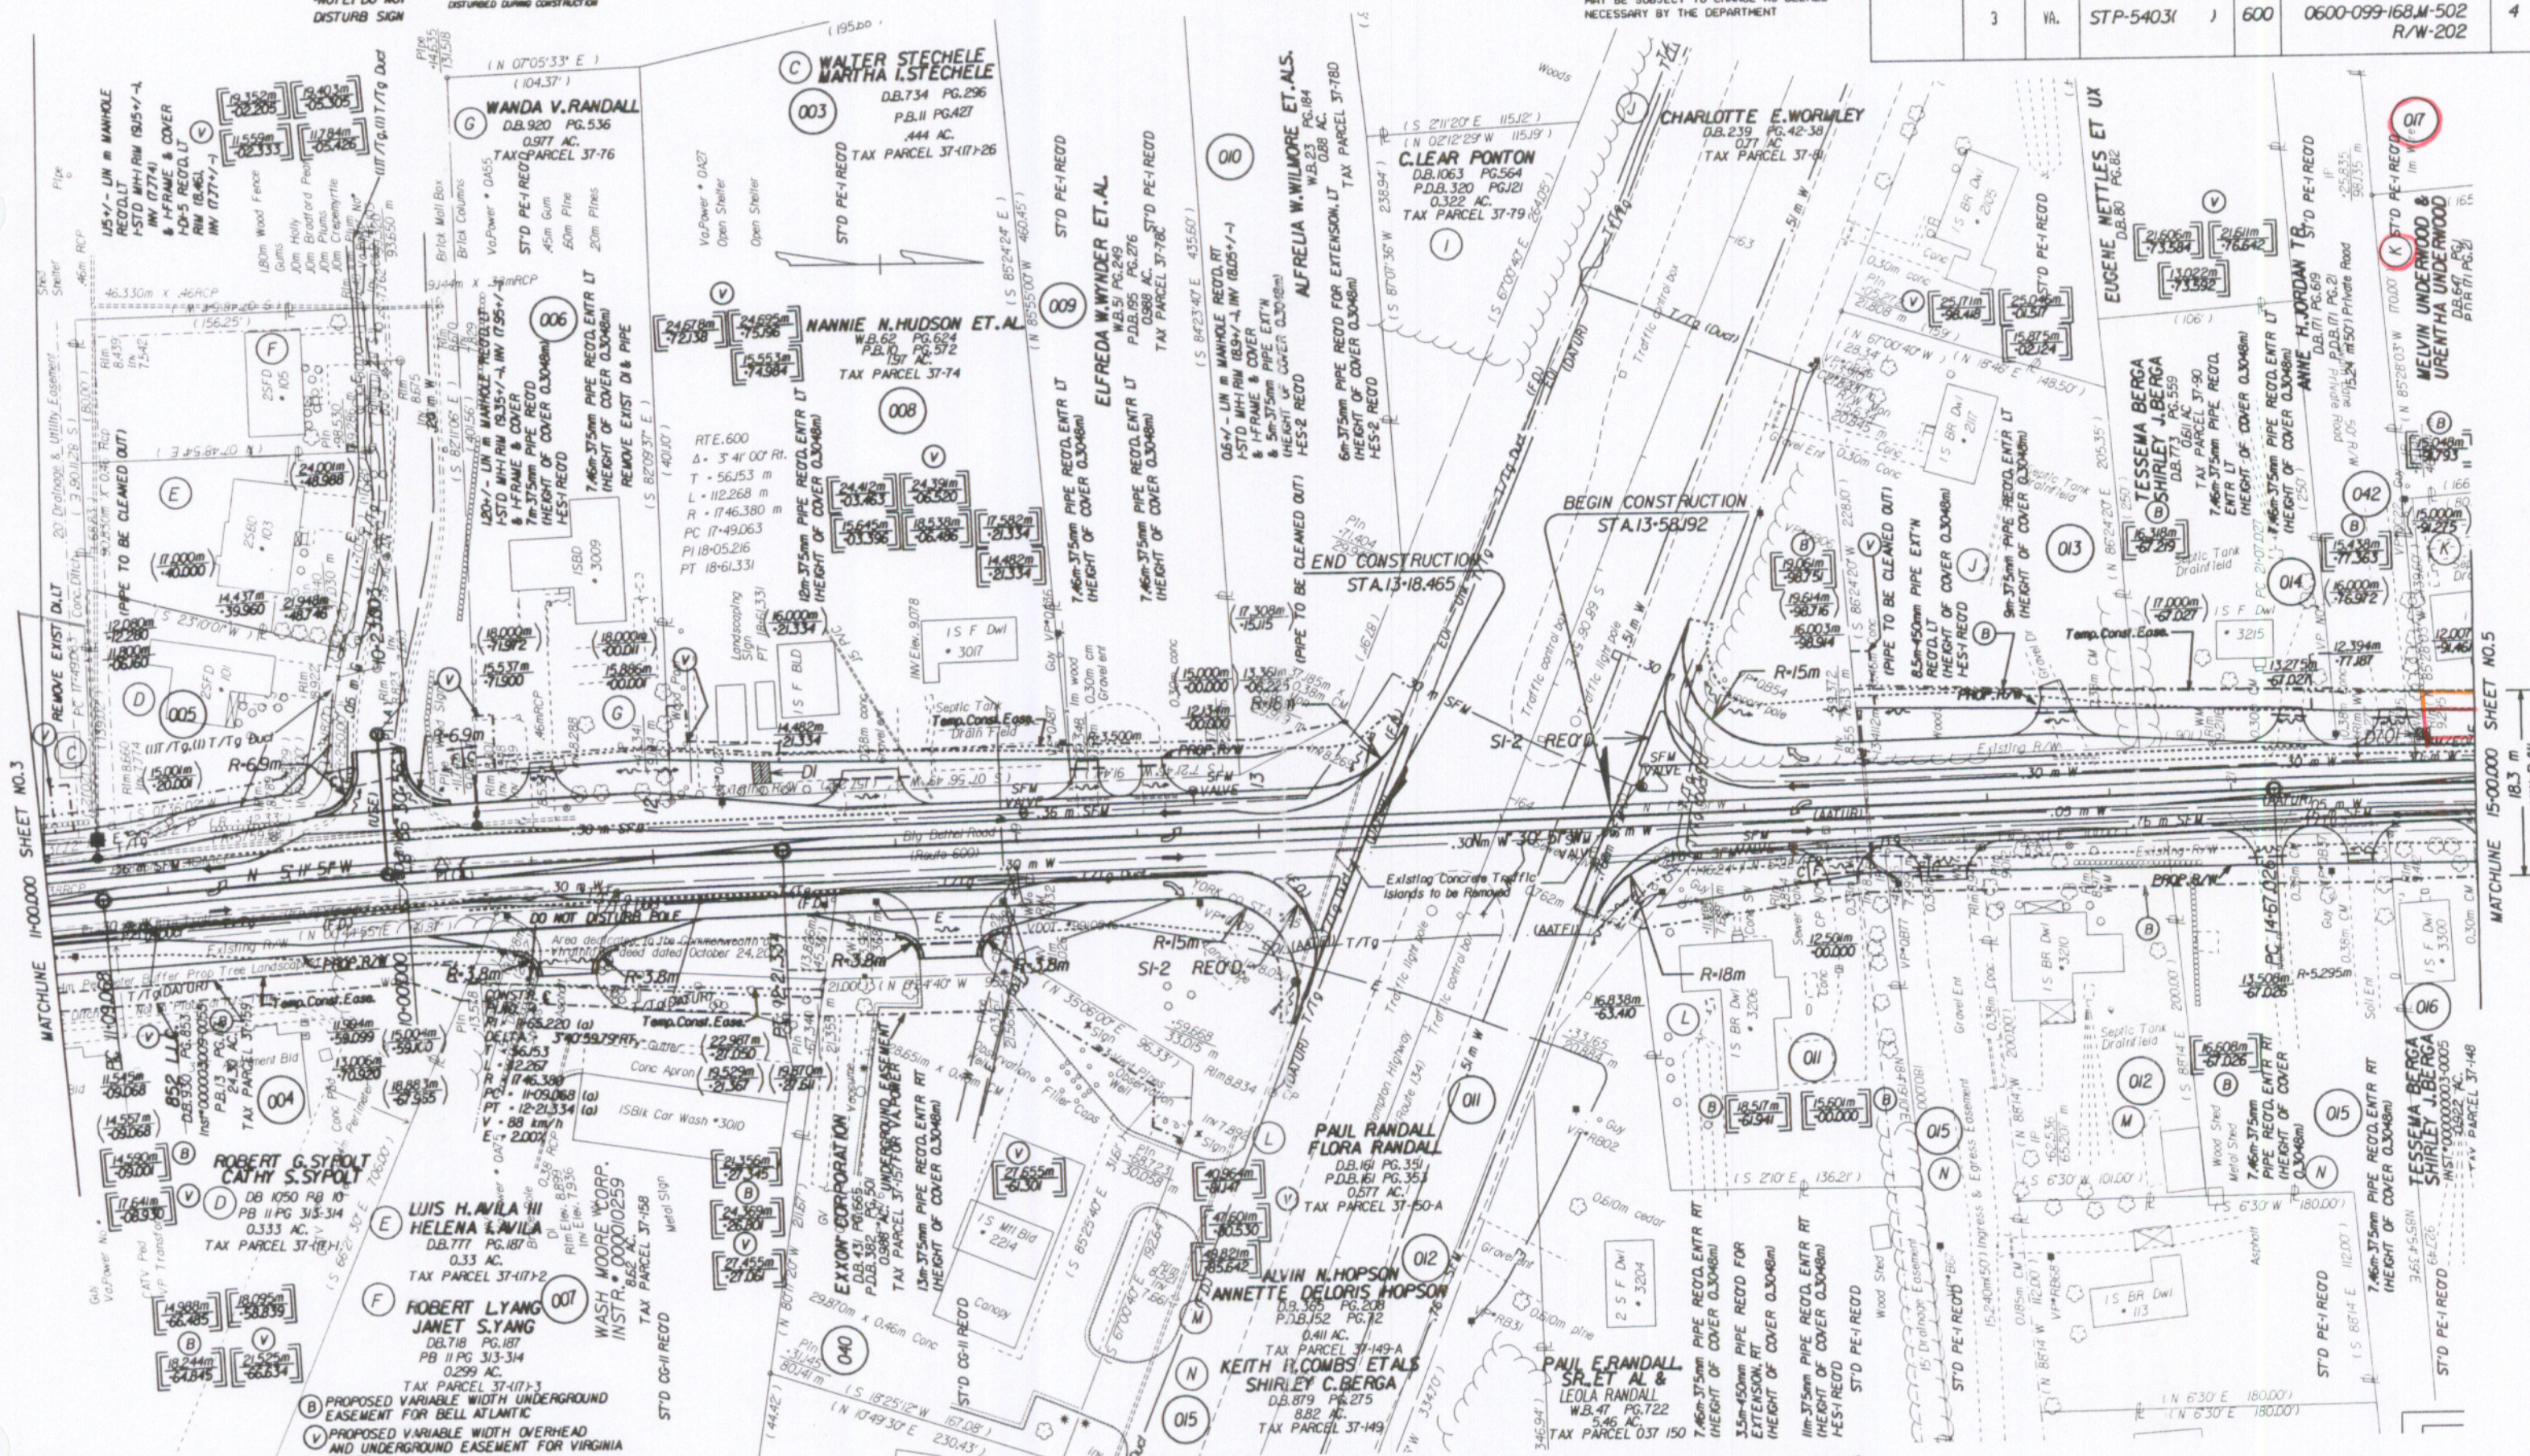

*NOTE: DO NOT DISTURB SIGN


*WOODER SIGN - NOT TO BE DISTURBED DURING CONSTRUCTION

*NOTE: DO NOT DISTURB SIGN

Note : Figures In parenthesis and dot - dot - dashed lines denote Temporary Easements.

Note : Figures In brackets and dot - dashed lines denote Permanent Easements.

- C Denotes Construction Limits In Cuts
- F Denotes Construction Limits In Fills

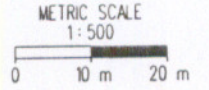

PLAN NO.	PROJECT	FILE NO.	SHEET NO.
A	0600-099-168		4

SUPERVISED BY: H.E. BAUTTS, P.E. (057) 923,3595
DESIGNED BY: J. B. BEATTY, P.E. (057) 923,3520
CAD OPERATOR: B. S. BEATTY, P.E. (057) 923,3520
REVISED BY: J. B. BEATTY, P.E. (057) 923,3520

4/18/01 8:55:44