



PLAT TO ACCOMPANY RIGHT-OF-WAY AGREEMENT
 WITH
VIRGINIA ELECTRIC & POWER CO.
 Johnson Extension
 AS SHOWN
 DISTRICT
 Barton YORK STATE
 Va.
 SCALE: 1" = 100'
 DRAWER NO. CWL SHEET NO. WMBG # 1512

572

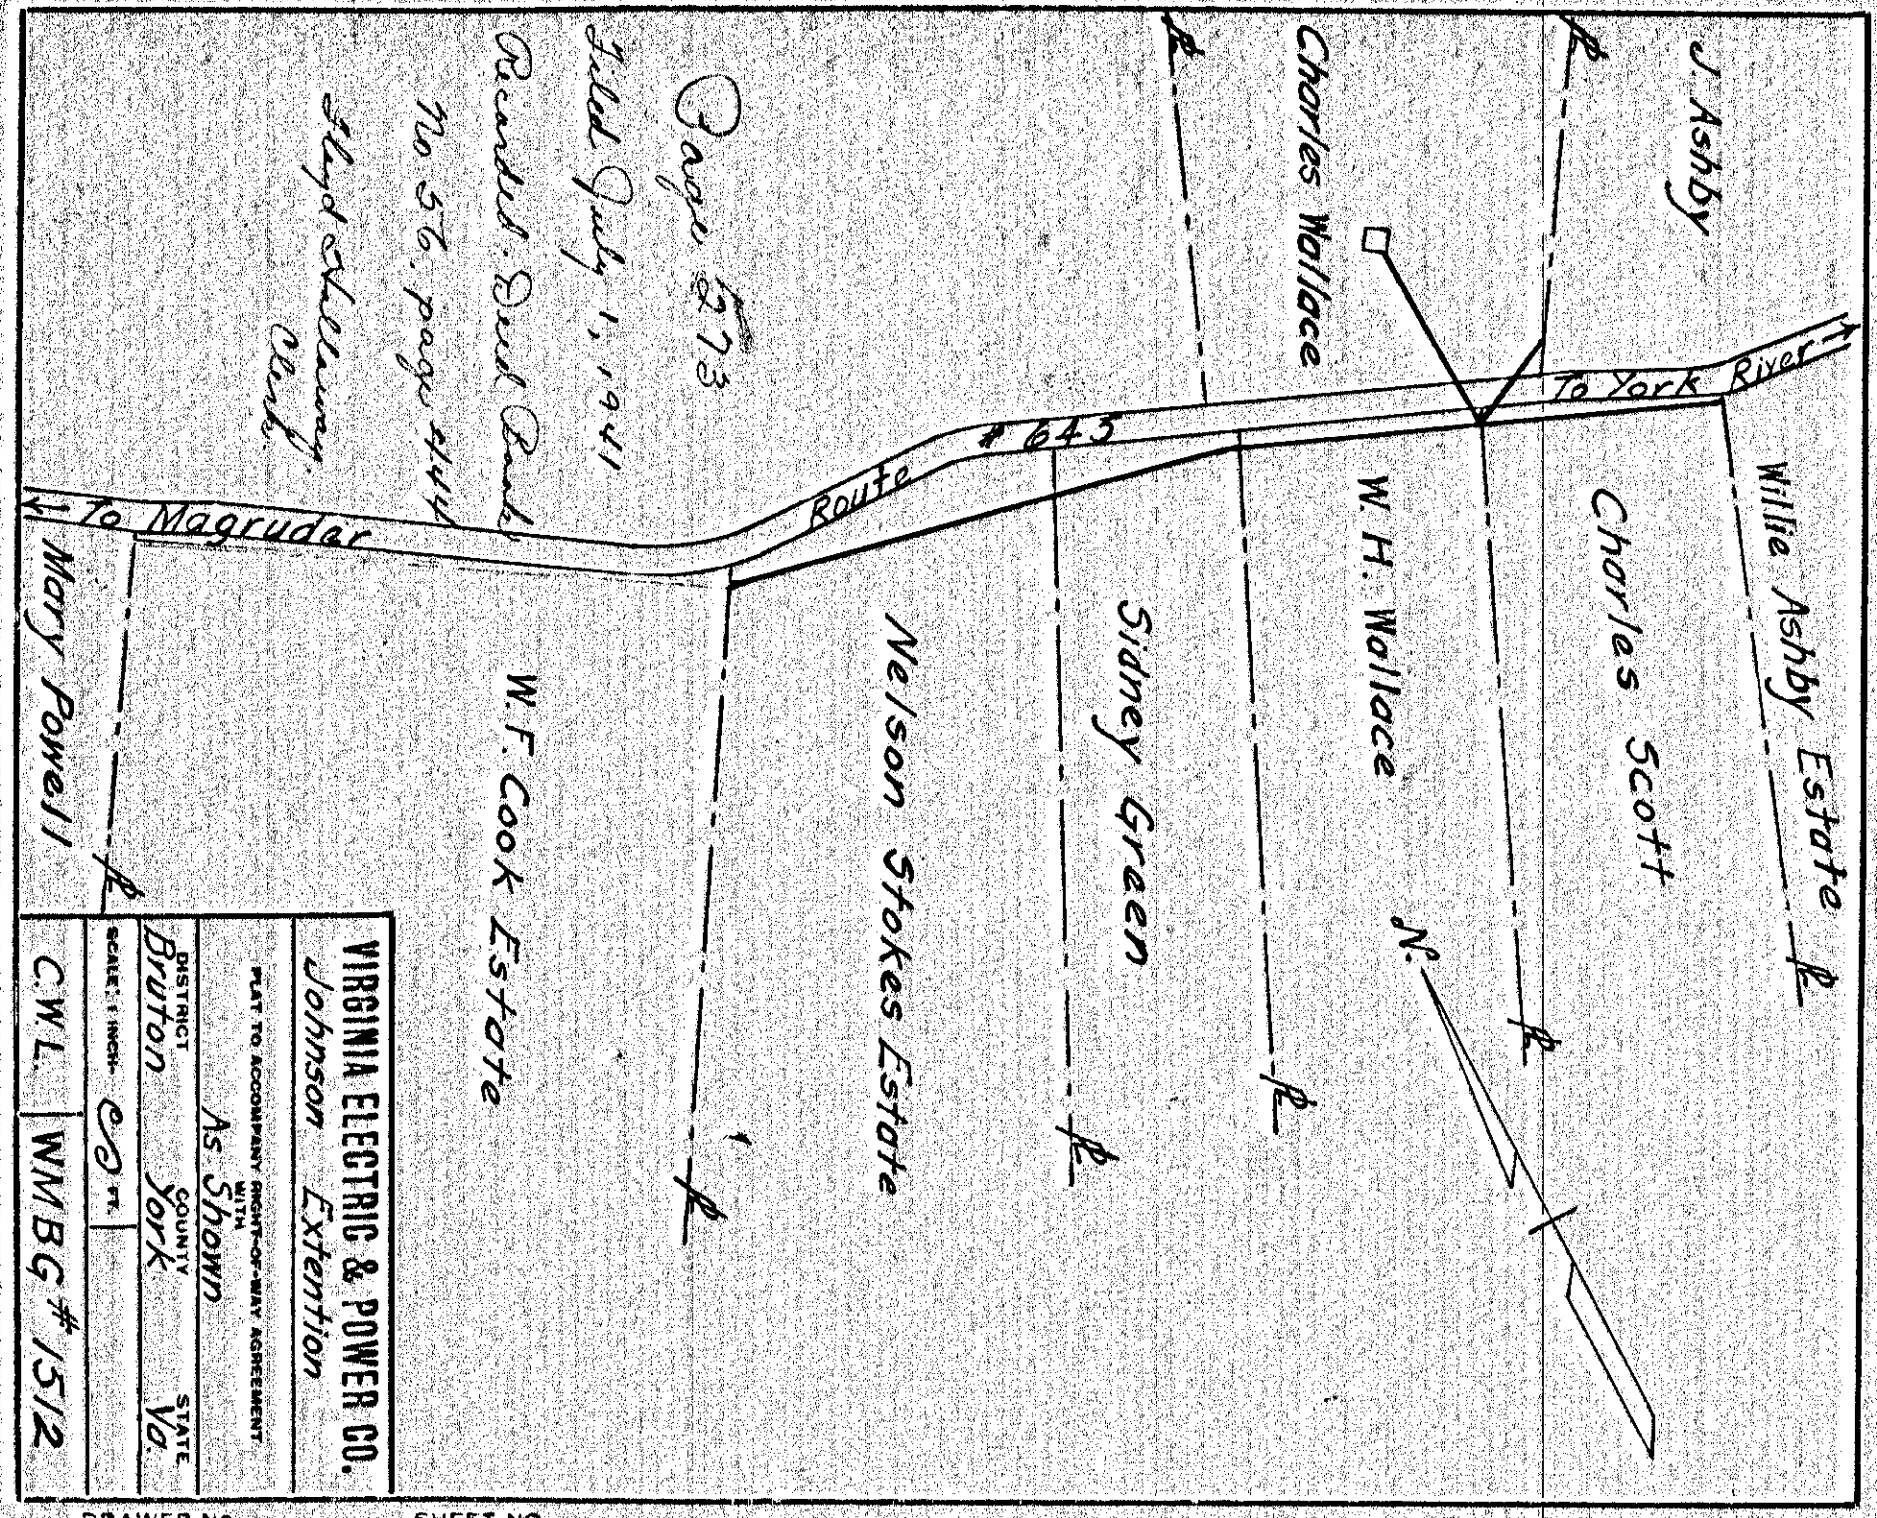


PLAT TO ACCOMPANY RIGHT-OF-WAY AGREEMENT
 WITH
VIRGINIA ELECTRIC & POWER CO.
 Johnson Extension
 AS SHOWN
 DISTRICT
 Barton YORK STATE
 Va.
 SCALE: 1" = 100'
 DRAWER NO. CWL SHEET NO. WMBG # 1512

573

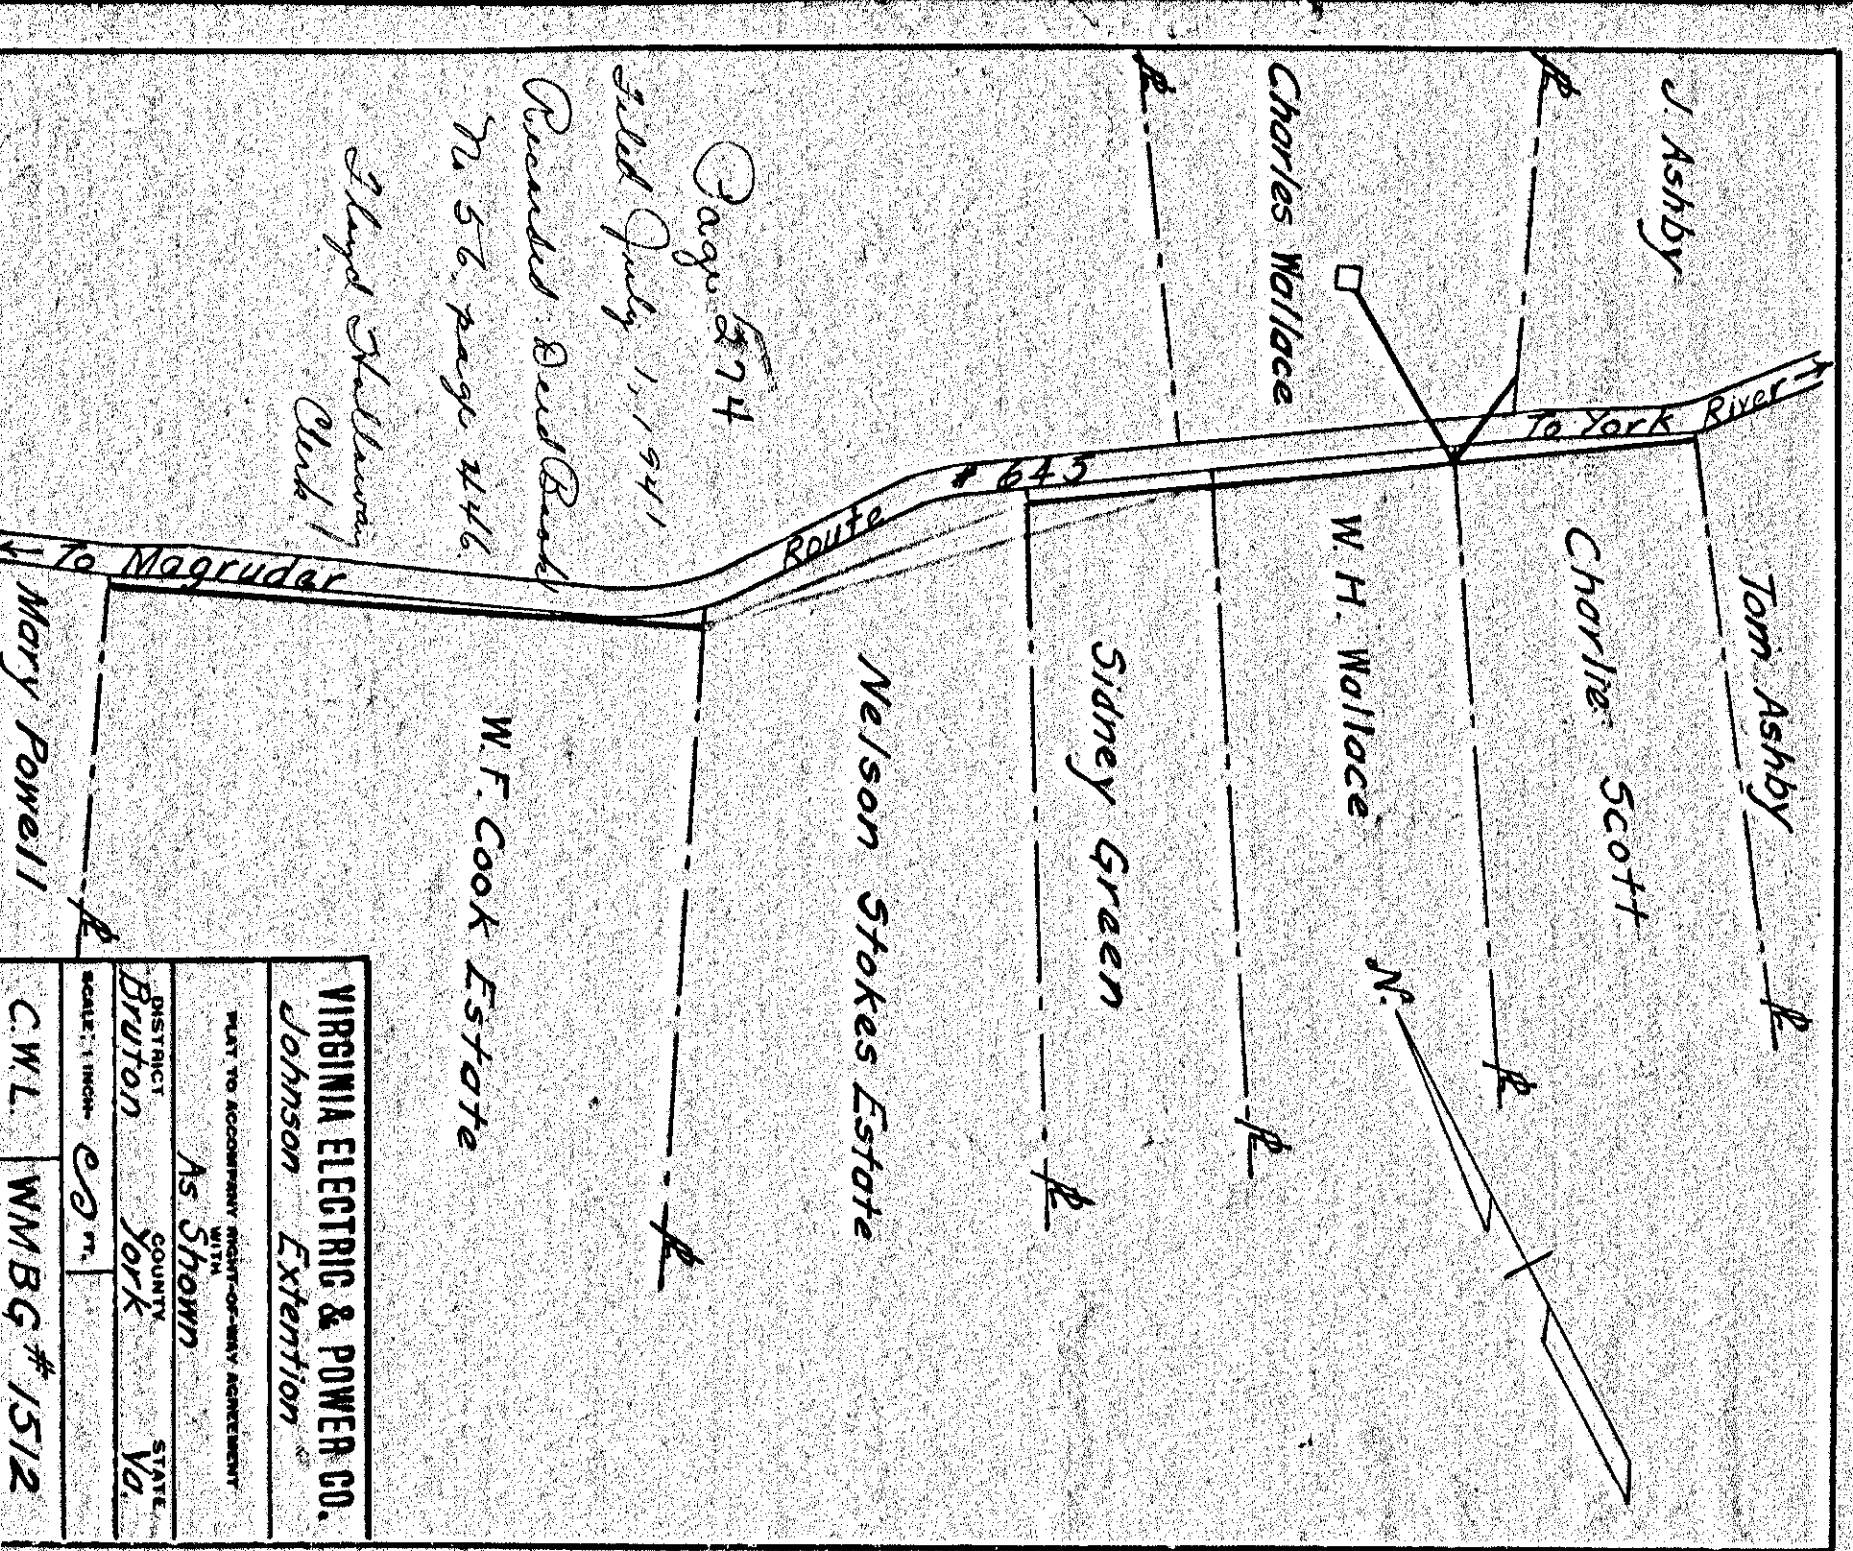

PLAT TO ACCOMPANY RIGHT-OF-WAY AGREEMENT
 WITH
VIRGINIA ELECTRIC & POWER CO.
 Johnson Extension
 AS SHOWN
 DISTRICT
 Barton YORK STATE
 Va.
 SCALE: 1" = 100'
 DRAWER NO. CWL SHEET NO. WMBG # 1512

574

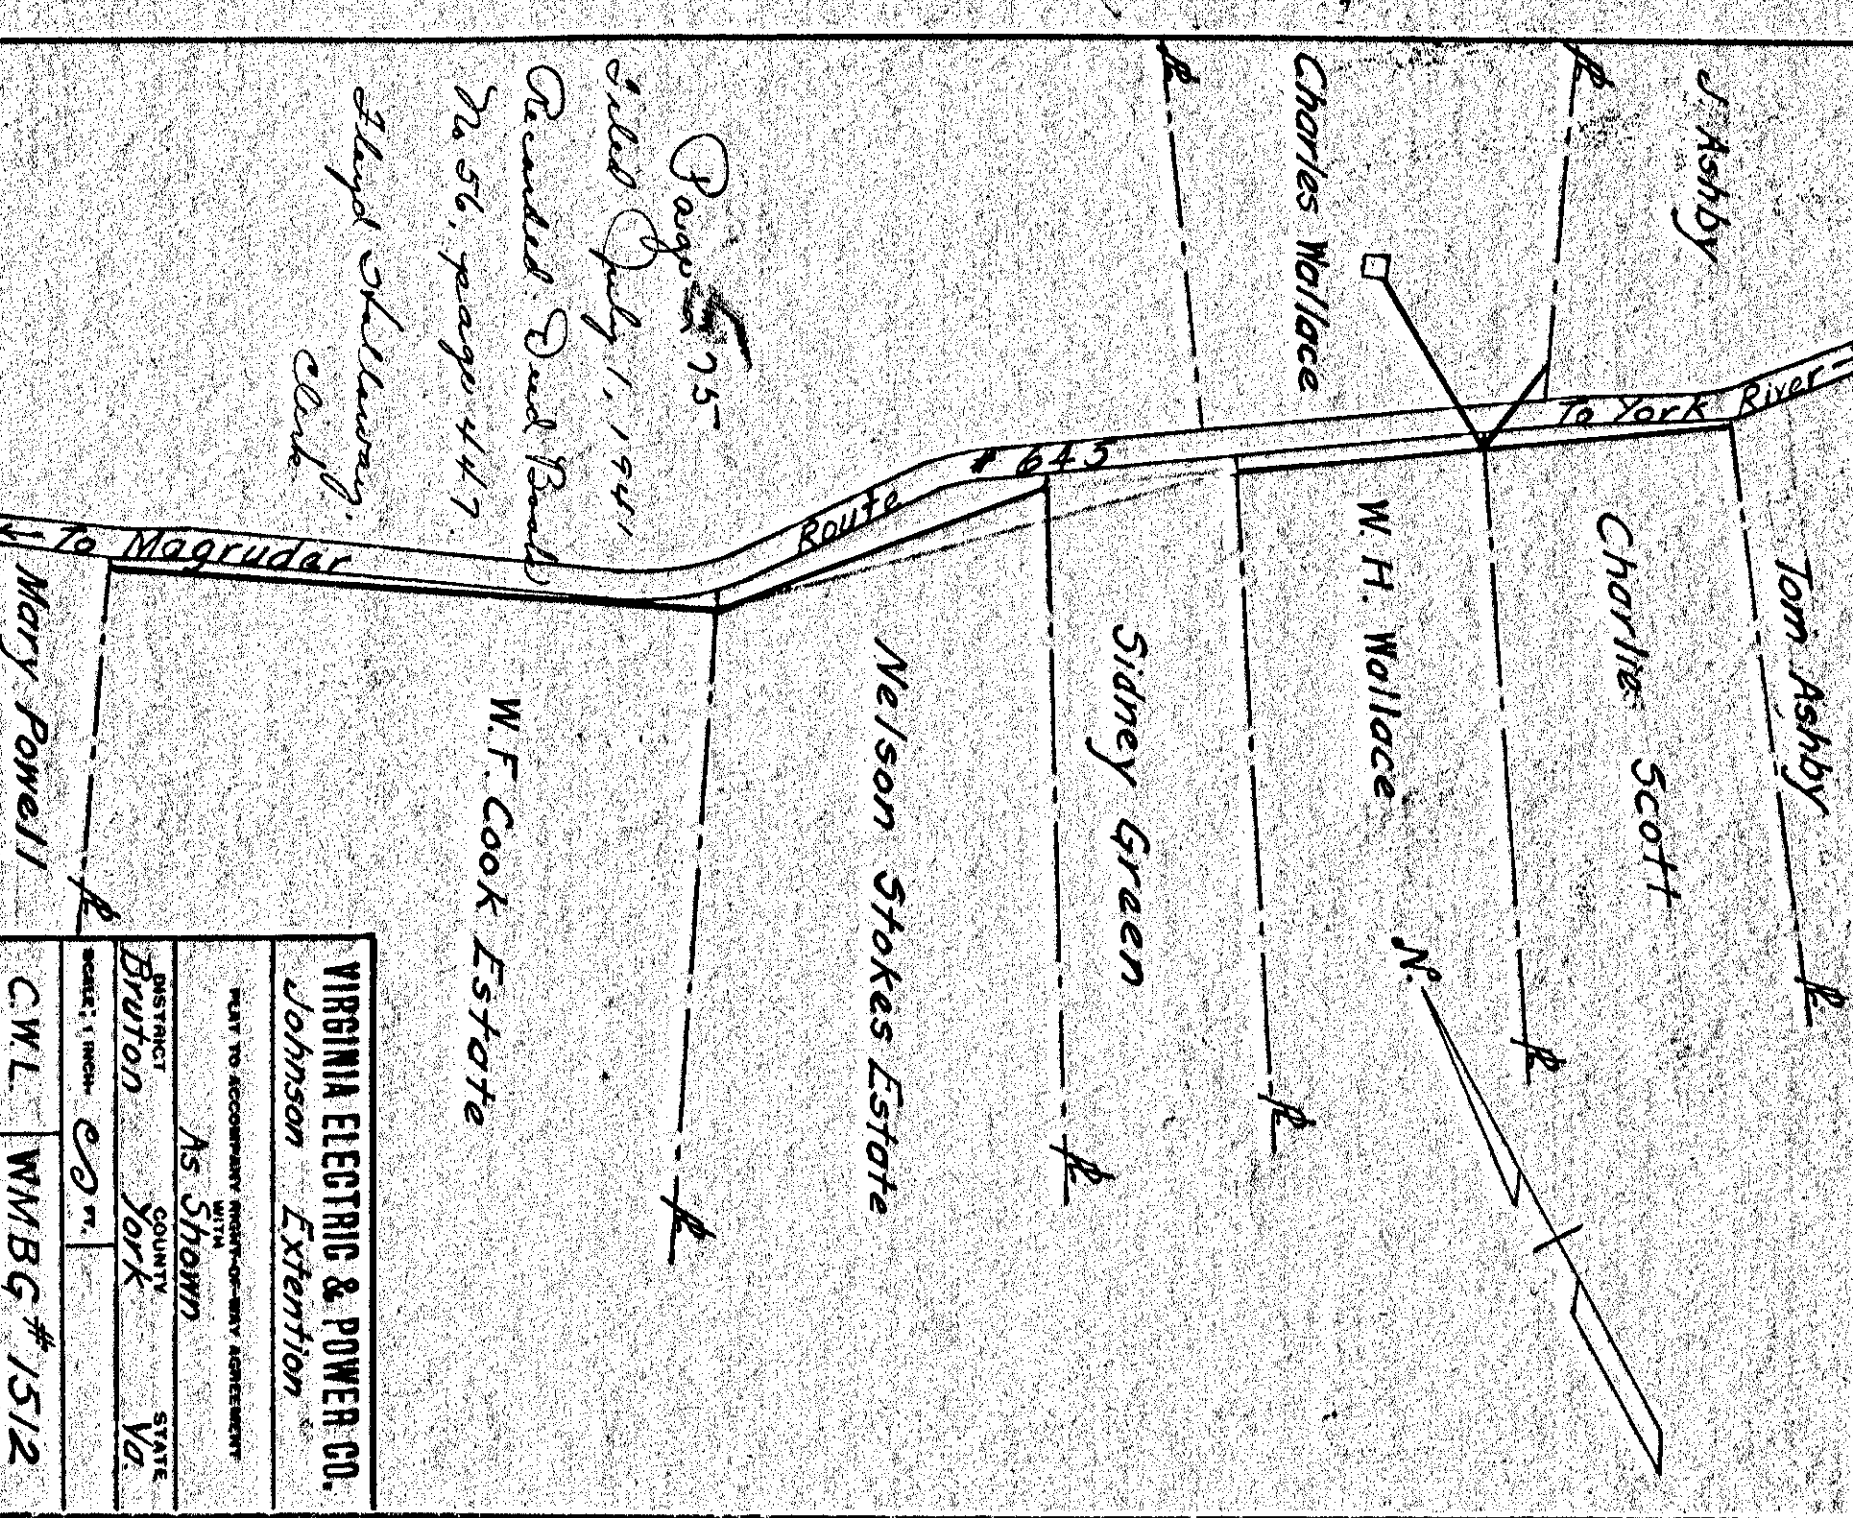

PLAT TO ACCOMPANY RIGHT-OF-WAY AGREEMENT
 WITH
VIRGINIA ELECTRIC & POWER CO.
 Johnson Extension
 AS SHOWN
 DISTRICT
 Barton YORK STATE
 Va.
 SCALE: 1" = 100'
 DRAWER NO. CWL SHEET NO. WMBG # 1512

575