

SUFFOLK DISTRICT DESIGN UNIT


LIMITED ACCESS HIGHWAY

Power Poles Property of VEPCO  
Water Lines Property of City of Newport News

DESIGN FEATURES RELATING TO CONSTRUCTION OR TO REGULATION AND CONTROL OF TRAFFIC MAY BE SUBJECT TO CHANGE AS DEEMED NECESSARY BY THE DEPARTMENT.

REVISED	PUR ROAD	STATE	FEDERAL AID	ROUTE	STATE	SHEET NO
4-10-73						100
8-23-73						130
10-17-75						
	2	VA.	164 3(17-1)212	64	0064-099-103, C-201, RW-201, PE-01	100

PLAN	QUANTITY	ADJUSTED	U.E. BRADSHAW	10-70
ROLL NO.	MEMBER	TRACED	U.E. BRADSHAW	0-70
		CHECKED	U.E. BRADSHAW	0-70
		INUED		

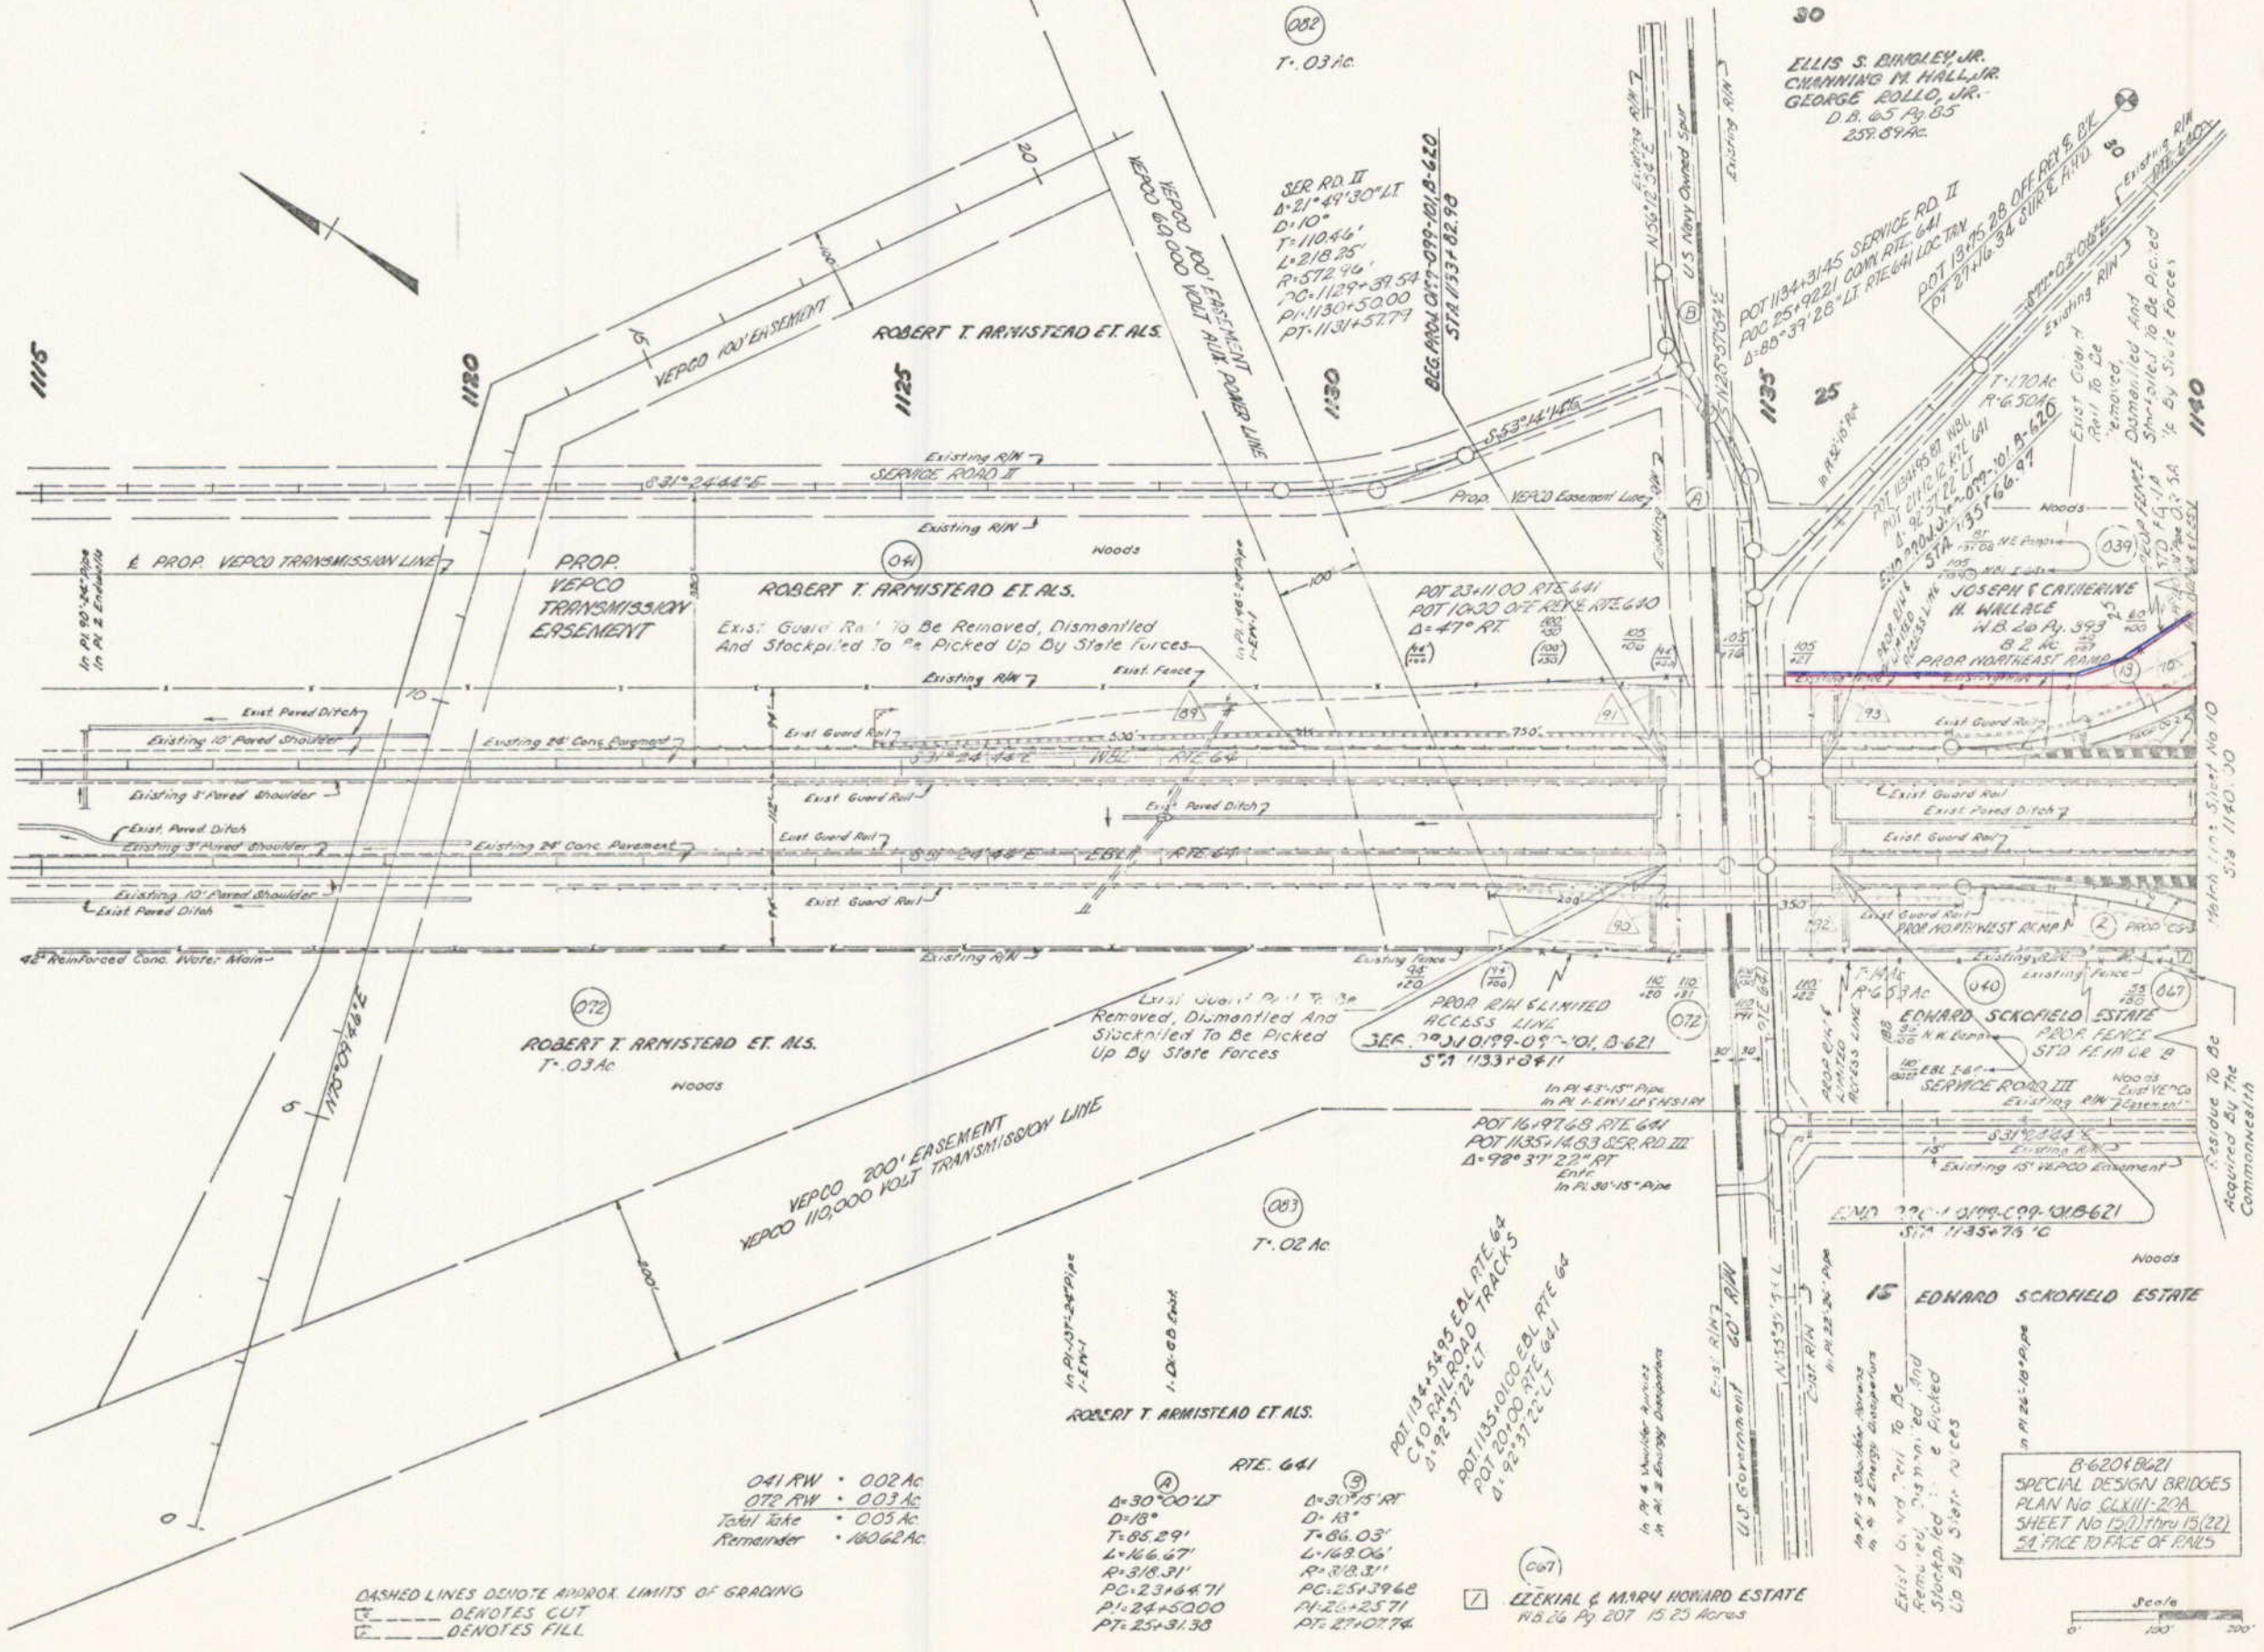

FOR DRAINAGE DESCRIPTIONS SEE SHEET 10-P

DASHED LINES DENOTE APPROX. LIMITS OF GRADING  
--- DENOTES CUT  
--- DENOTES FILL

041 RW • 002 Ac  
072 RW • 003 Ac  
Total Take • 003 Ac  
Remainder • 16062 Ac

041 RW • 002 Ac  
072 RW • 003 Ac  
Total Take • 003 Ac  
Remainder • 16062 Ac

B-6201/621  
SPECIAL DESIGN BRIDGES  
PLAN No. CLXIII-20A  
SHEET No. 12(1) thru 13(2)  
5/1 PRICE TO FACE OF PALES

