

SUFFOLK DISTRICT DESIGN UNIT

Power Poles Property of:
Virginia Power
1500 Hamilton Ave.
Portsmouth, VA 23707-3528

Telephone Poles Property of:
Bell Atlantic - VA
5701 Cleveland Street, 5th Floor
Virginia Beach, VA 23462

Water Lines Property of:
Newport News Waterworks
2500 Washington Avenue 5th Floor
Newport News, VA 23607


Gas Lines Property of:
Virginia Natural Gas
3719 E. Virginia Beach Blvd.
Norfolk, VA 23502

Sewer Lines Property of:
HRSD
P.O. Box 5000
Virginia Beach, VA 23455

TV Cable Lines Property of:
Cox Communications
179 Louise Dr.
Newport News, VA 23602

DESIGN FEATURES RELATING TO CONSTRUCTION OR TO REGULATION AND CONTROL OF TRAFFIC MAY BE SUBJECT TO CHANGE AS DEEMED NECESSARY BY THE DEPARTMENT

REVISED	FHWA REGION	STATE	FEDERAL AID PROJECT	ROUTE	STATE PROJECT	SHEET NO.
12-02-96						
12-20-96						
01-18-97						
03-26-97	3	VA		603	0603-099-127, M-501	3
04-28-97						
08-27-97						

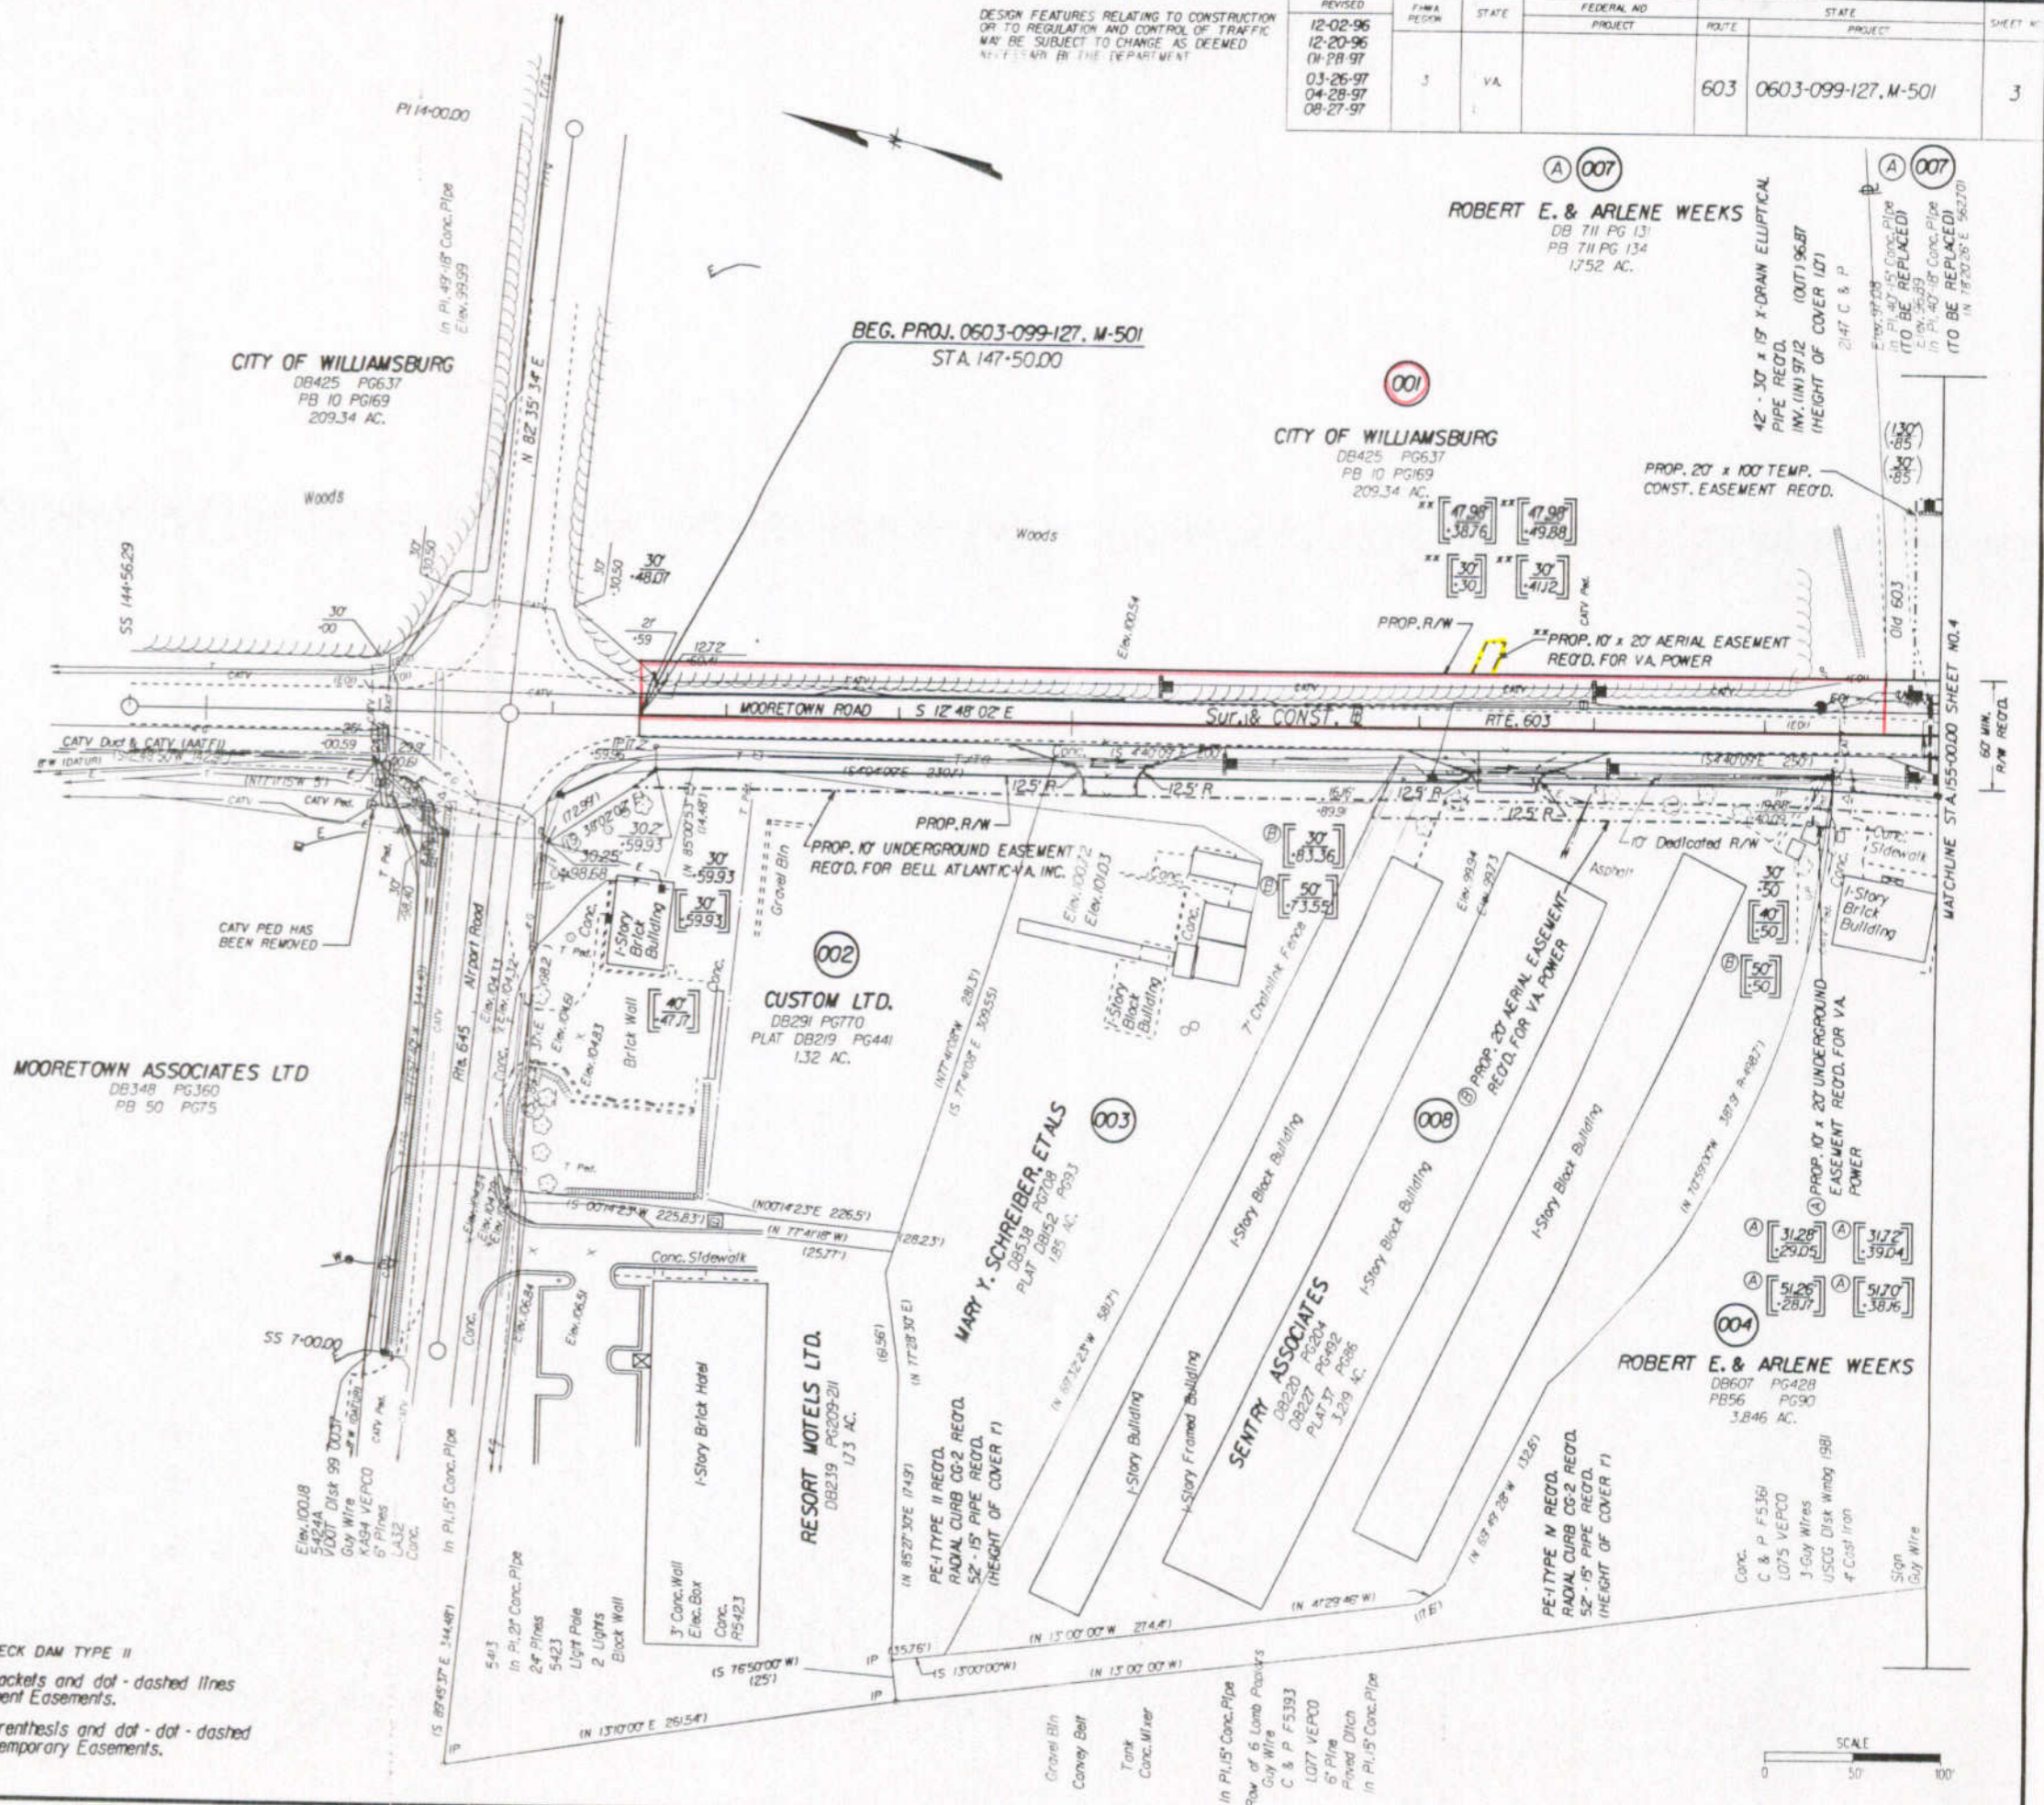

SUPERVISED BY: E. N. HOLLOWELL
DESIGNED BY: D. B. WINSLOW
CHECKED BY: J. R. CHANDLER
REVISED BY:

PLAT	DATE	BY

NOTE: CENTERLINE OF EXISTING ROUTE 603 IS YORK COUNTY AND JAMES CITY COUNTY LINE.

■ DENOTES ROCK CHECK DAM TYPE II
 Note: Figures in brackets and dot-dashed lines denote Permanent Easements.
 Note: Figures in parenthesis and dot-dot-dashed lines denote Temporary Easements.

Bearings Based On Va. State Plane Coordinate System South Zone

