

State Hwy

Plat Book No. 8 Page 228

Design File - /home/os_dtd/snp/1223504.dgn
Design Levels on - 1-50,52-63

Ref. File - nref_J223504.dgn
Levels On - 1-62

Ref. File - air603.dgn
Levels On - 21,30,31,51

Ref. File - nref_J1223504.dgn
Levels On - 2-50,52-63

Ref. File - 12235.dgn
Levels On - 1-63

Ref. File - nref_J223504.dgn
Levels On - 1-59,61-63

56

57


58

DESIGN FEATURES RELATING TO CONSTRUCTION OR TO REGULATION AND CONTROL OF TRAFFIC MAY BE SUBJECT TO CHANGE AS DEEMED NECESSARY BY THE DEPARTMENT

| REVISED | FHWA REGION | STATE | FEDERAL AID PROJECT | ROUTE | STATE PROJECT | SHEET NO. |
|-------------------------------|-------------|-------|---------------------|-------|---------------------|-----------|
| 7/08/97 8/11/97 8/17/97 | 3 | VA. | | 0603 | 0603-099-171, C-501 | 4 |

SUFFOLK DIST.

SHNI CORPORATION
DB470 PG674
PBD0 PG342
14.50 AC

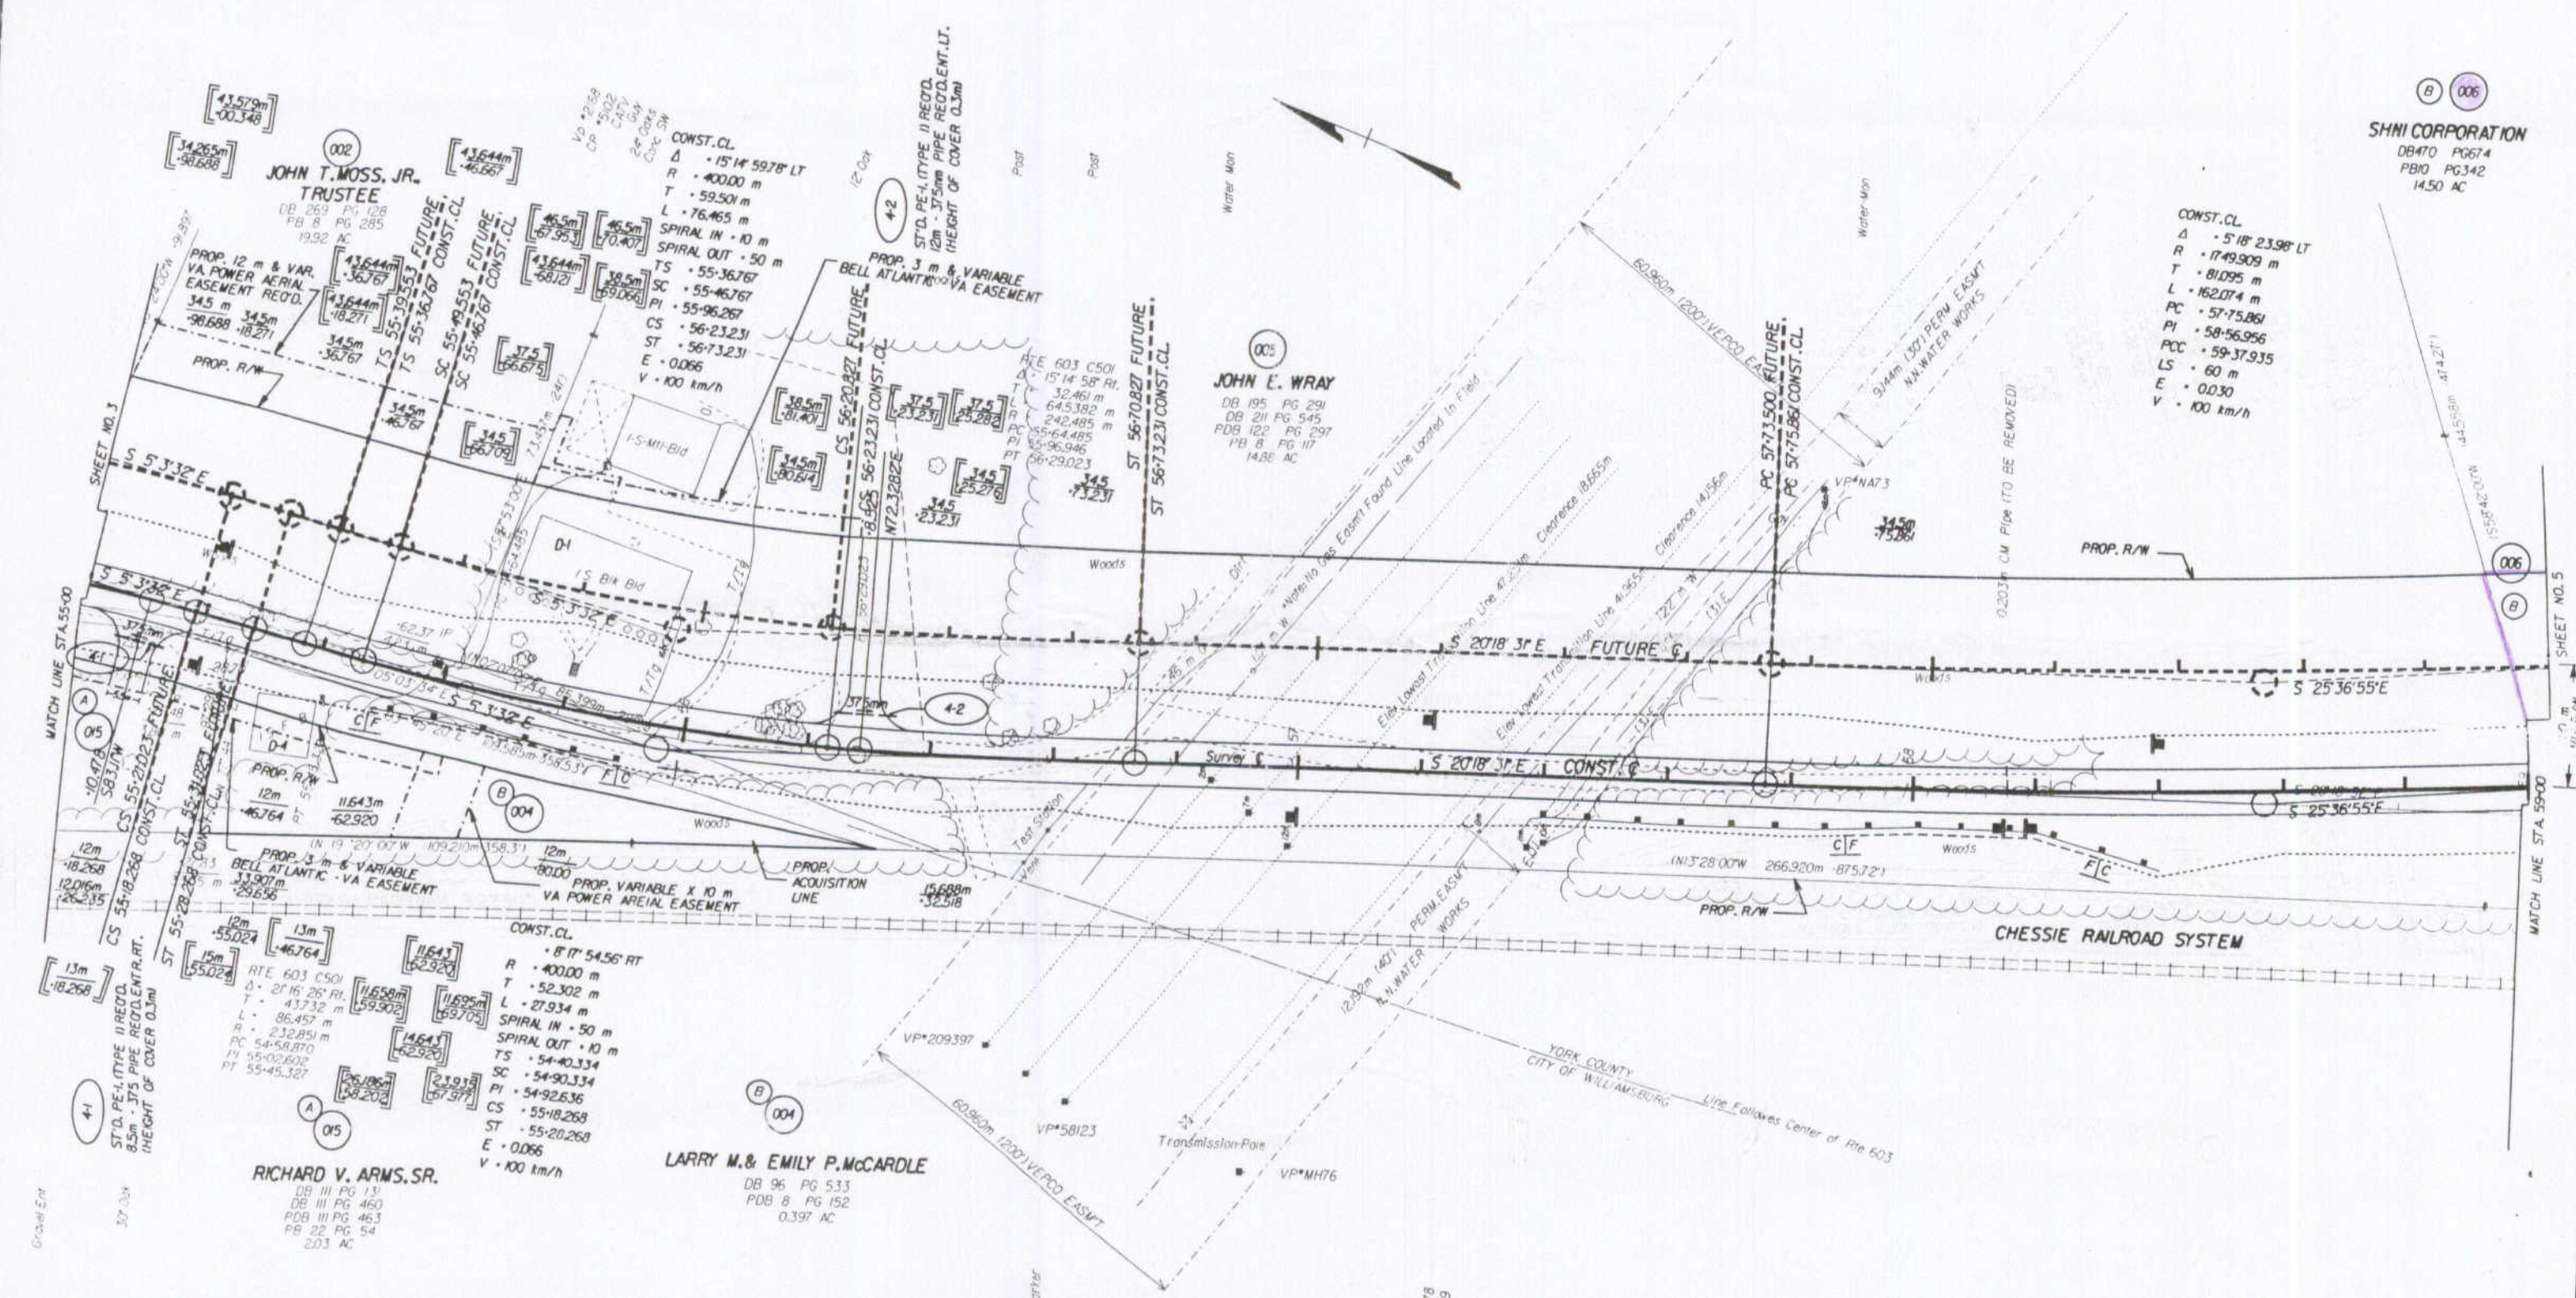

FIGURES IN BRACKETS AND DOT - DASHED LINES DENOTE PERMANENT EASEMENTS.

- [C] Denotes Construction Limits In Cuts
- [F] Denotes Construction Limits In Fills
- DENOTES ROCK CHECK DAM
- DENOTES TEMPORARY FILTER BARRIER



SUPERSEDED BY E. O. HARRISON
SUPERVISED BY E. N. McLELLAN
DESIGNED BY R. J. SCOTT
CADD OPERATOR/CHK/APP/DATE/NO/1223504.dgn
REVISED BY E. L. STIMPOLD

05/16/97 05M