


Design File - c:\documents of ms_jacob\ref\14627\014627005.dgn Ref. File - c:\documents of ms_jacob\ref\14627.dgn Ref. File - c:\documents of ms_jacob\ref\14627.psdgn Ref. File - c:\documents of ms_jacob\ref\14627.dgn Ref. File - c:\documents of ms_jacob\ref\14627.dgn Ref. File - c:\documents of ms_jacob\ref\14627.dgn Ref. File - c:\documents of ms_jacob\ref\14627.dgn

SURVEYED BY: ROBERT D. HAMMOND
 SUPERVISED BY: SONJA HALLUMS-PONTON (757) 925-2560
 DESIGNED BY: J. DIANE GEDUGE (757) 925-3622
 HAMPTON ROADS DISTRICT DESIGN UNIT

DESIGN FEATURES RELATING TO CONSTRUCTION OR TO REGULATION AND CONTROL OF TRAFFIC MAY BE SUBJECT TO CHANGE AS DEEMED NECESSARY BY THE DEPARTMENT

REVISED	STATE	FEDERAL AID PROJECT	ROUTE	STATE PROJECT	SHEET NO
10-14-04	VA.		1050	1050-099-180, C-501 R/W-201	5

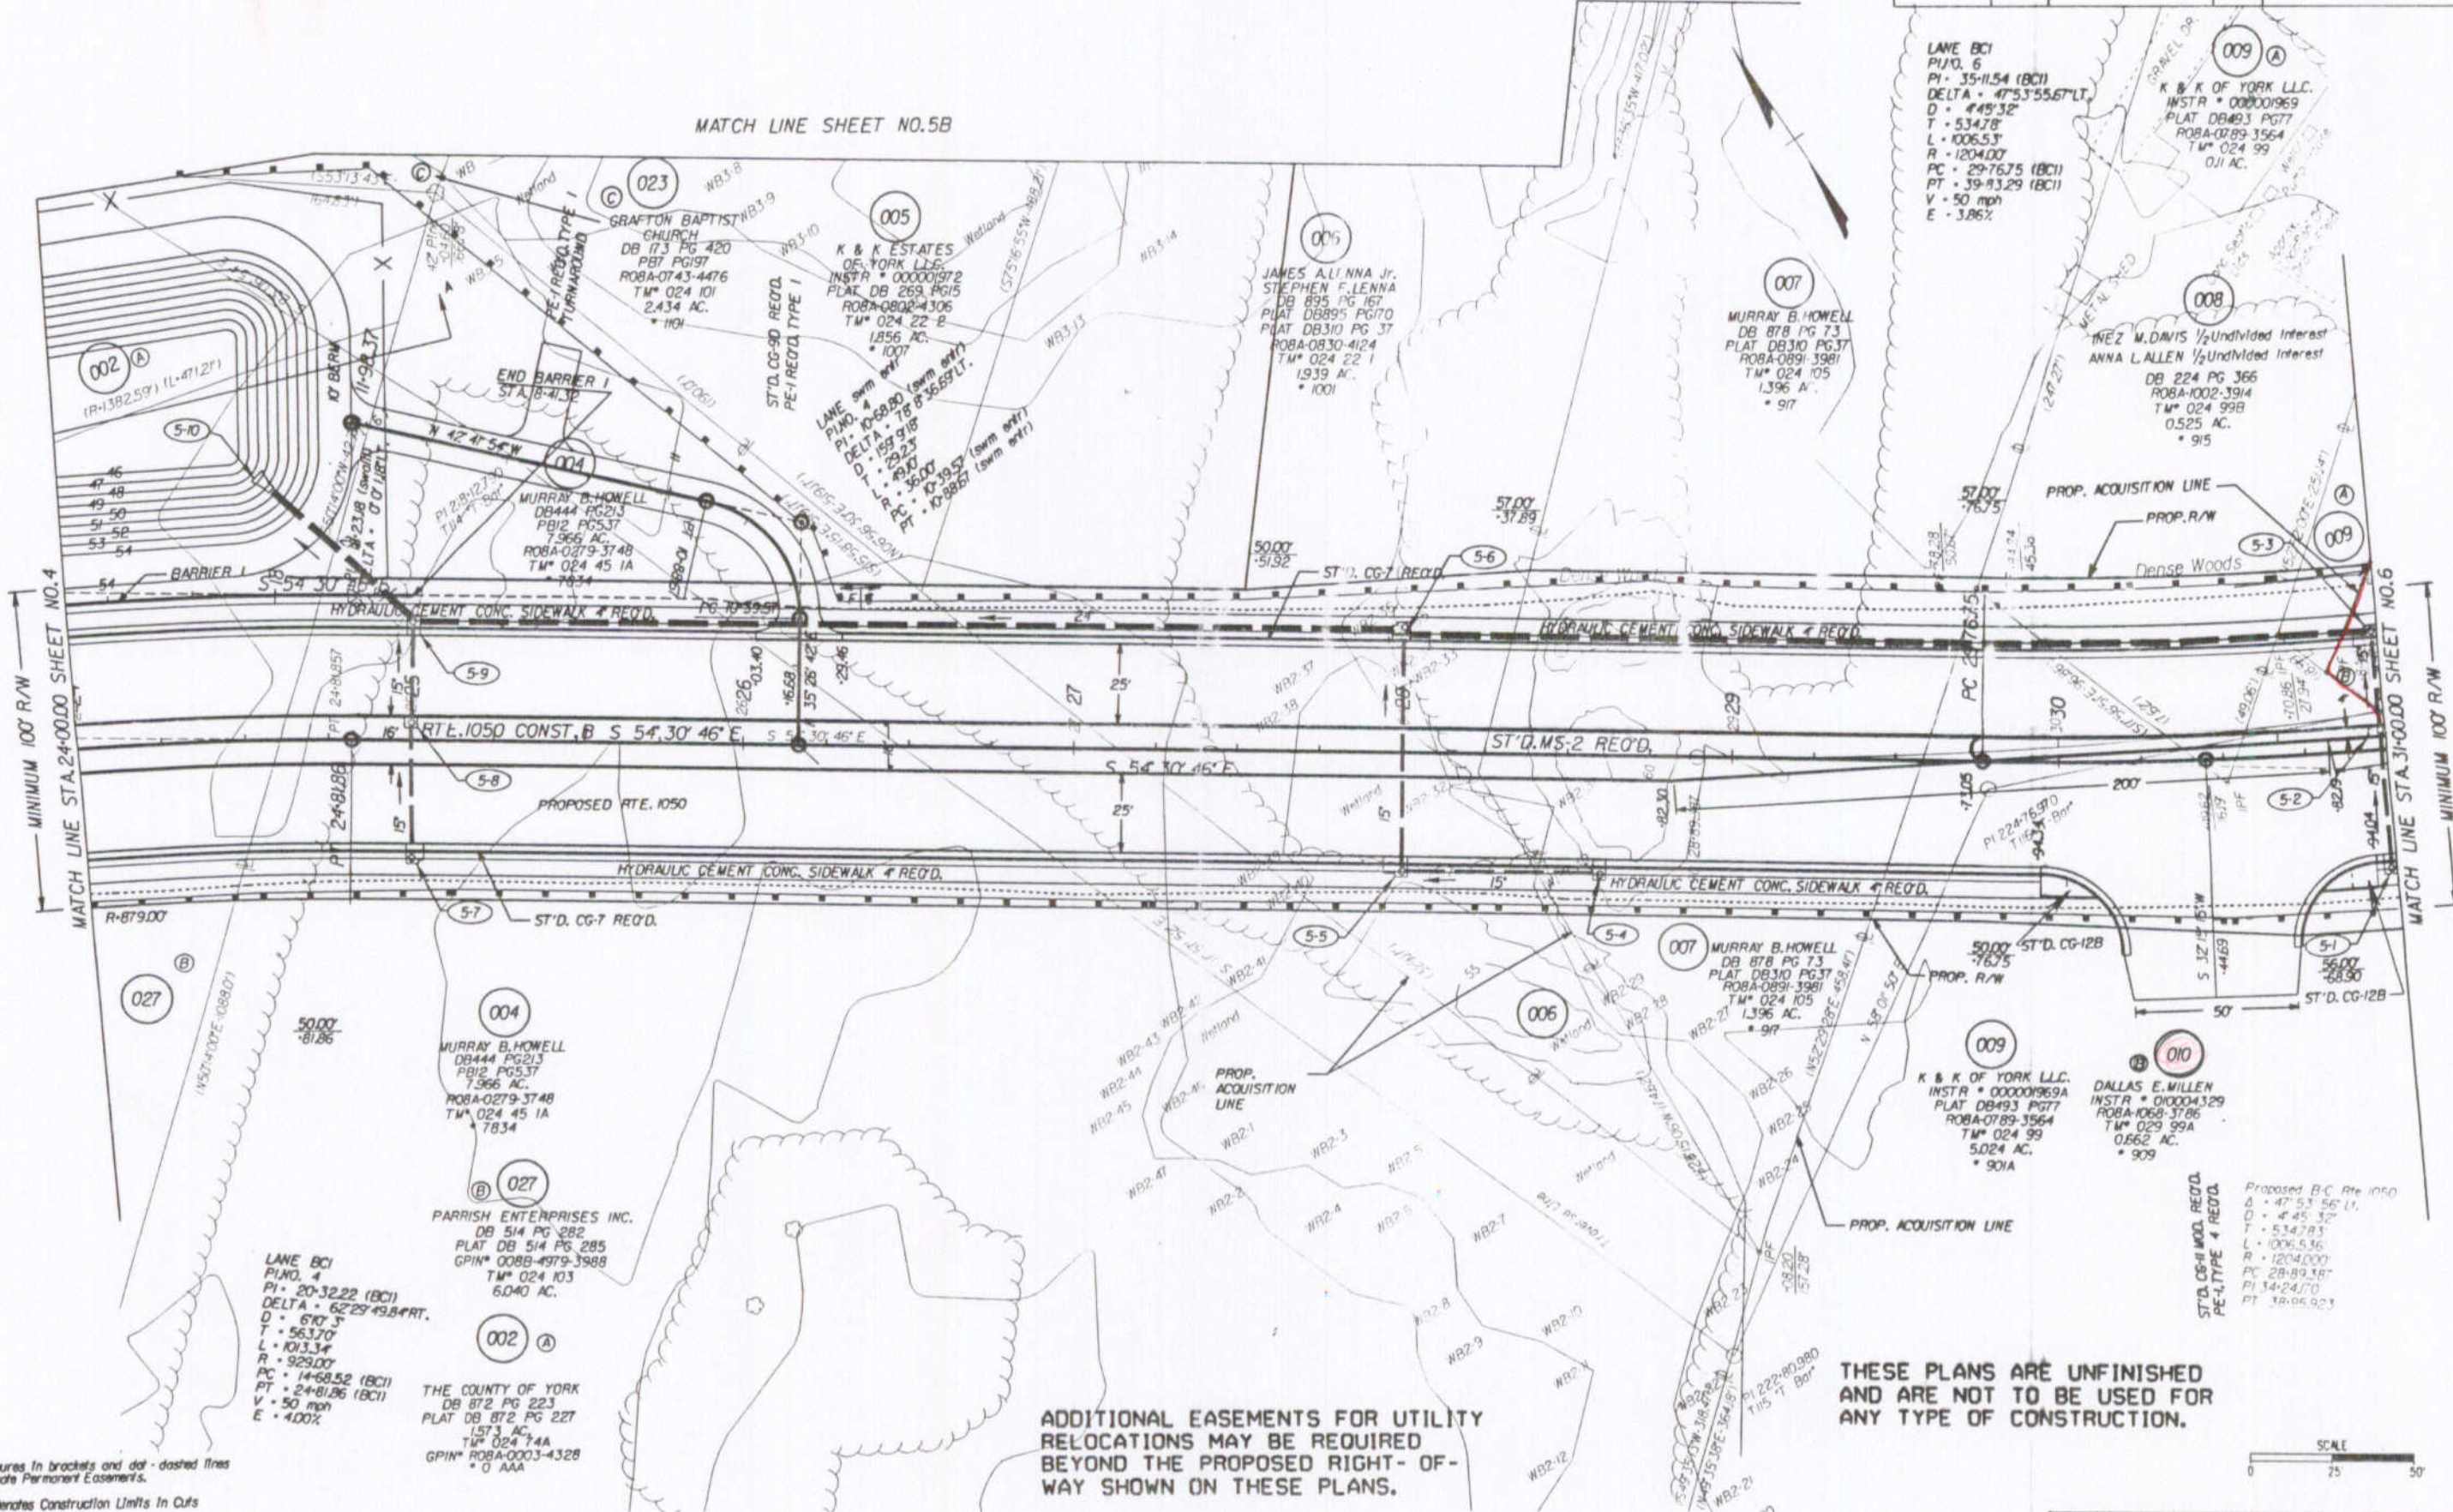

LANE BC1
 P1/O. 6
 PI - 35+11.54 (BC1)
 DELTA - 47°53'55.67" LT.
 D - 445'32"
 T - 534.78'
 L - 1006.53'
 R - 1204.00'
 PC - 29+76.75 (BC1)
 PT - 39+93.29 (BC1)
 V - 50 mph
 E - 3.86%

MURRAY B. HOWELL
 DB 878 PG 73
 PLAT DB 8310 PG 37
 ROBA-0891-3981
 TM* 024 105
 1.396 AC.
 * 917

MURRAY B. HOWELL
 DB 444 PG 213
 PG 212 PG 537
 7.366 AC.
 ROBA-0279-3748
 TM* 024 45 1A
 7834

MURRAY B. HOWELL
 DB 878 PG 73
 PLAT DB 8310 PG 37
 ROBA-0891-3981
 TM* 024 105
 1.396 AC.
 * 917

MURRAY B. HOWELL
 DB 444 PG 213
 PG 212 PG 537
 7.366 AC.
 ROBA-0279-3748
 TM* 024 45 1A
 7834

PARRISH ENTERPRISES INC.
 DB 514 PG 282
 PLAT DB 514 PG 285
 GPIN* 0088-4979-3988
 TM* 024 103
 6.040 AC.

THE COUNTY OF YORK
 DB 872 PG 223
 PLAT DB 872 PG 227
 1.573 AC.
 TM* 024 74A
 GPIN* ROBA-0003-4328
 * 0 AAA

K & K OF YORK LLC.
 INSTR * 00000969
 PLAT DB 493 PG 77
 ROBA-0789-3564
 TM* 024 99
 5.024 AC.
 * 901A

DALLAS E. WILLEN
 INSTR * 000004329
 ROBA-1068-3786
 TM* 029 99A
 0.662 AC.
 * 909

ADDITIONAL EASEMENTS FOR UTILITY RELOCATIONS MAY BE REQUIRED BEYOND THE PROPOSED RIGHT-OF-WAY SHOWN ON THESE PLANS.

THESE PLANS ARE UNFINISHED AND ARE NOT TO BE USED FOR ANY TYPE OF CONSTRUCTION.



Note: Figures in brackets and dot-dashed lines denote Permanent Easements.
 [C] Denotes Construction Limits In Cuts
 [E] Denotes Construction Limits In Fills
 NOTE: SEE GENERAL NOTES FOR E&S LEGEND

PLAN NO	PROJECT	FILE NO	SHEET NO
	1050-099-180		5