


Design File: c:\documents of ms_jacob\ref\4627\4627006.dgn Ref. File: c:\documents of ms_jacob\ref\4627\4627006.dgn Levels On: I-50,52-63

SURVEYED BY: ROBERT D. HARMON
SUPERVISED BY: SONJA HALLUMS-PONTON (757) 925-2560
DESIGNED BY: M. DANE GEORGE (757) 925-3624
HAMPTON ROADS DISTRICT DESIGN UNIT

DESIGN FEATURES RELATING TO CONSTRUCTION OR TO REGULATION AND CONTROL OF TRAFFIC MAY BE SUBJECT TO CHANGE AS DEEMED NECESSARY BY THE DEPARTMENT.

DESIGN	FHWA REGION	STATE	FEDERAL AID PROJECT	ROUTE	STATE PROJECT	SHEET NO.
10-14-04 10-18-04 10-22-04 7-22-05	1	VA		1050	1050-099-180, C-501 R/W-201	6

Conveyed to Dallas E. Milten, married by Deed dated July 25, 2005

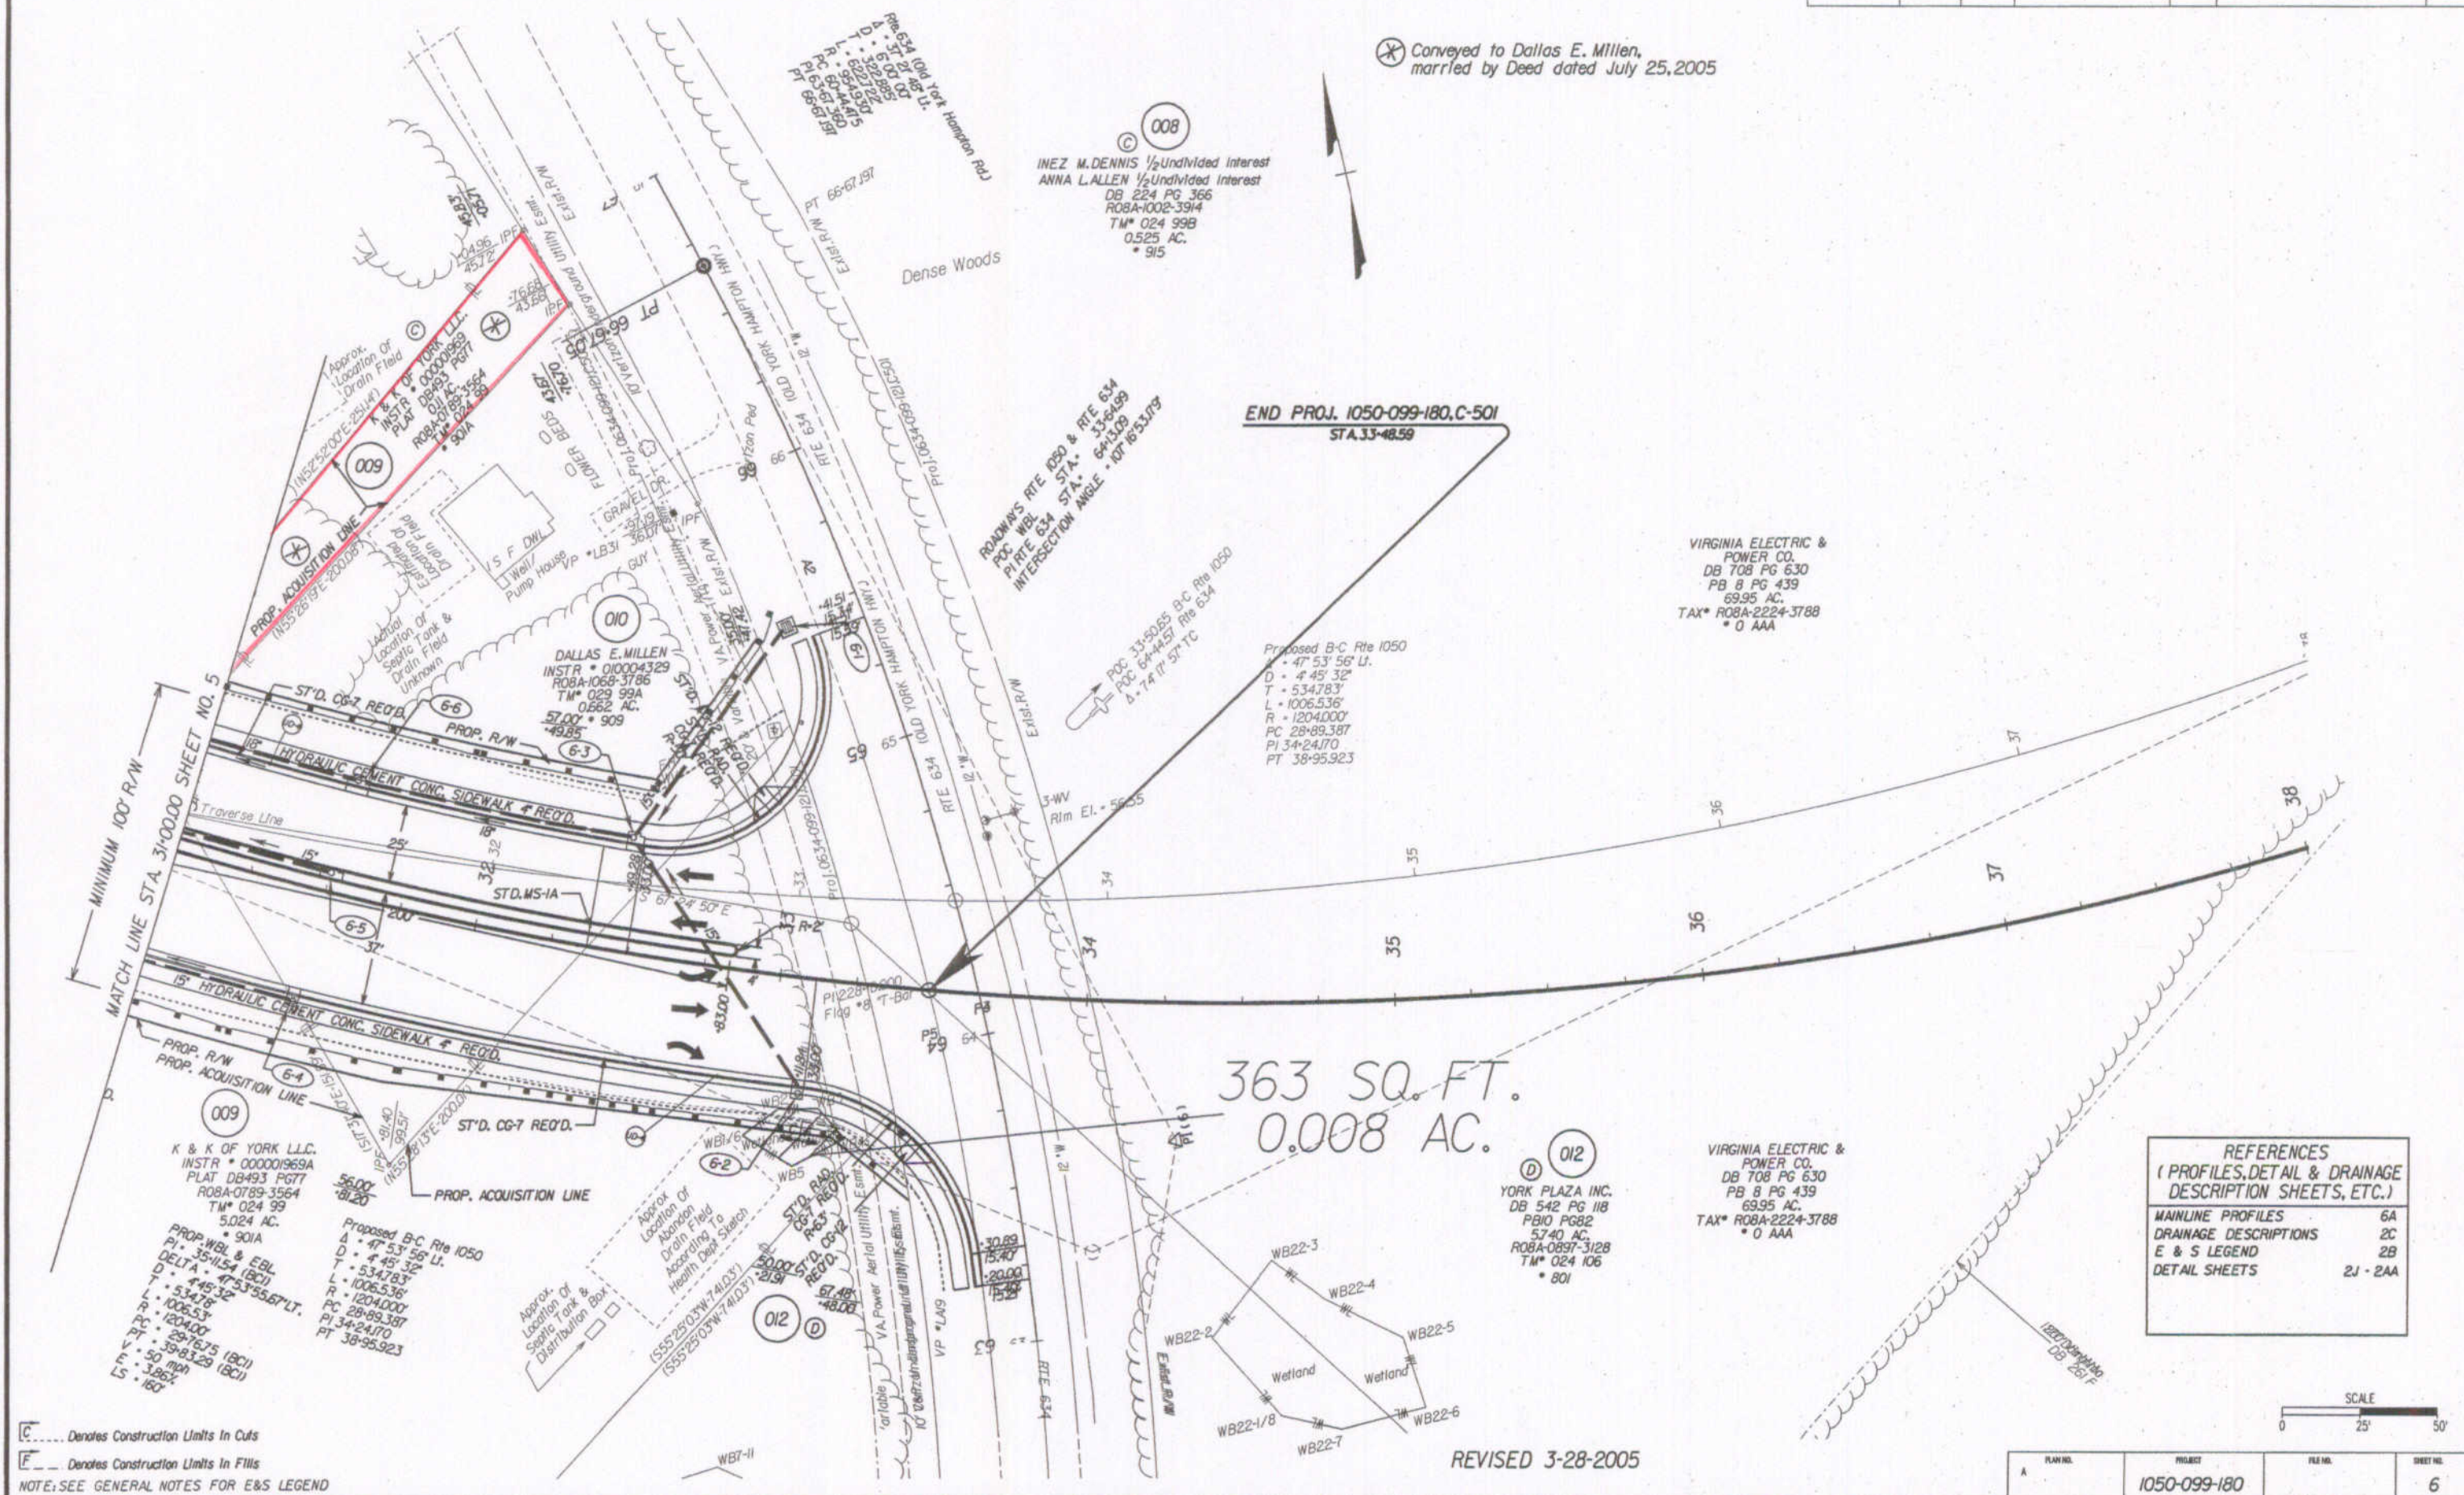

REFERENCES
(PROFILES, DETAIL & DRAINAGE DESCRIPTION SHEETS, ETC.)

MAINLINE PROFILES	6A
DRAINAGE DESCRIPTIONS	2C
E & S LEGEND	2B
DETAIL SHEETS	2J - 2AA



[C] Denotes Construction Limits In Cuts
 [E] Denotes Construction Limits In Fills
 NOTE: SEE GENERAL NOTES FOR E&S LEGEND

REVISED 3-28-2005

PLAN NO.	PROJECT	FILE NO.	SHEET NO.
A	1050-099-180		6

7/22/2005 09:45:31