


FHWA REGION	STATE	FEDERAL AID PROJECT	ROUTE	STATE PROJECT	SHEET NO.
3	VA.		620	0620-099-176, RW-201 C-501	7

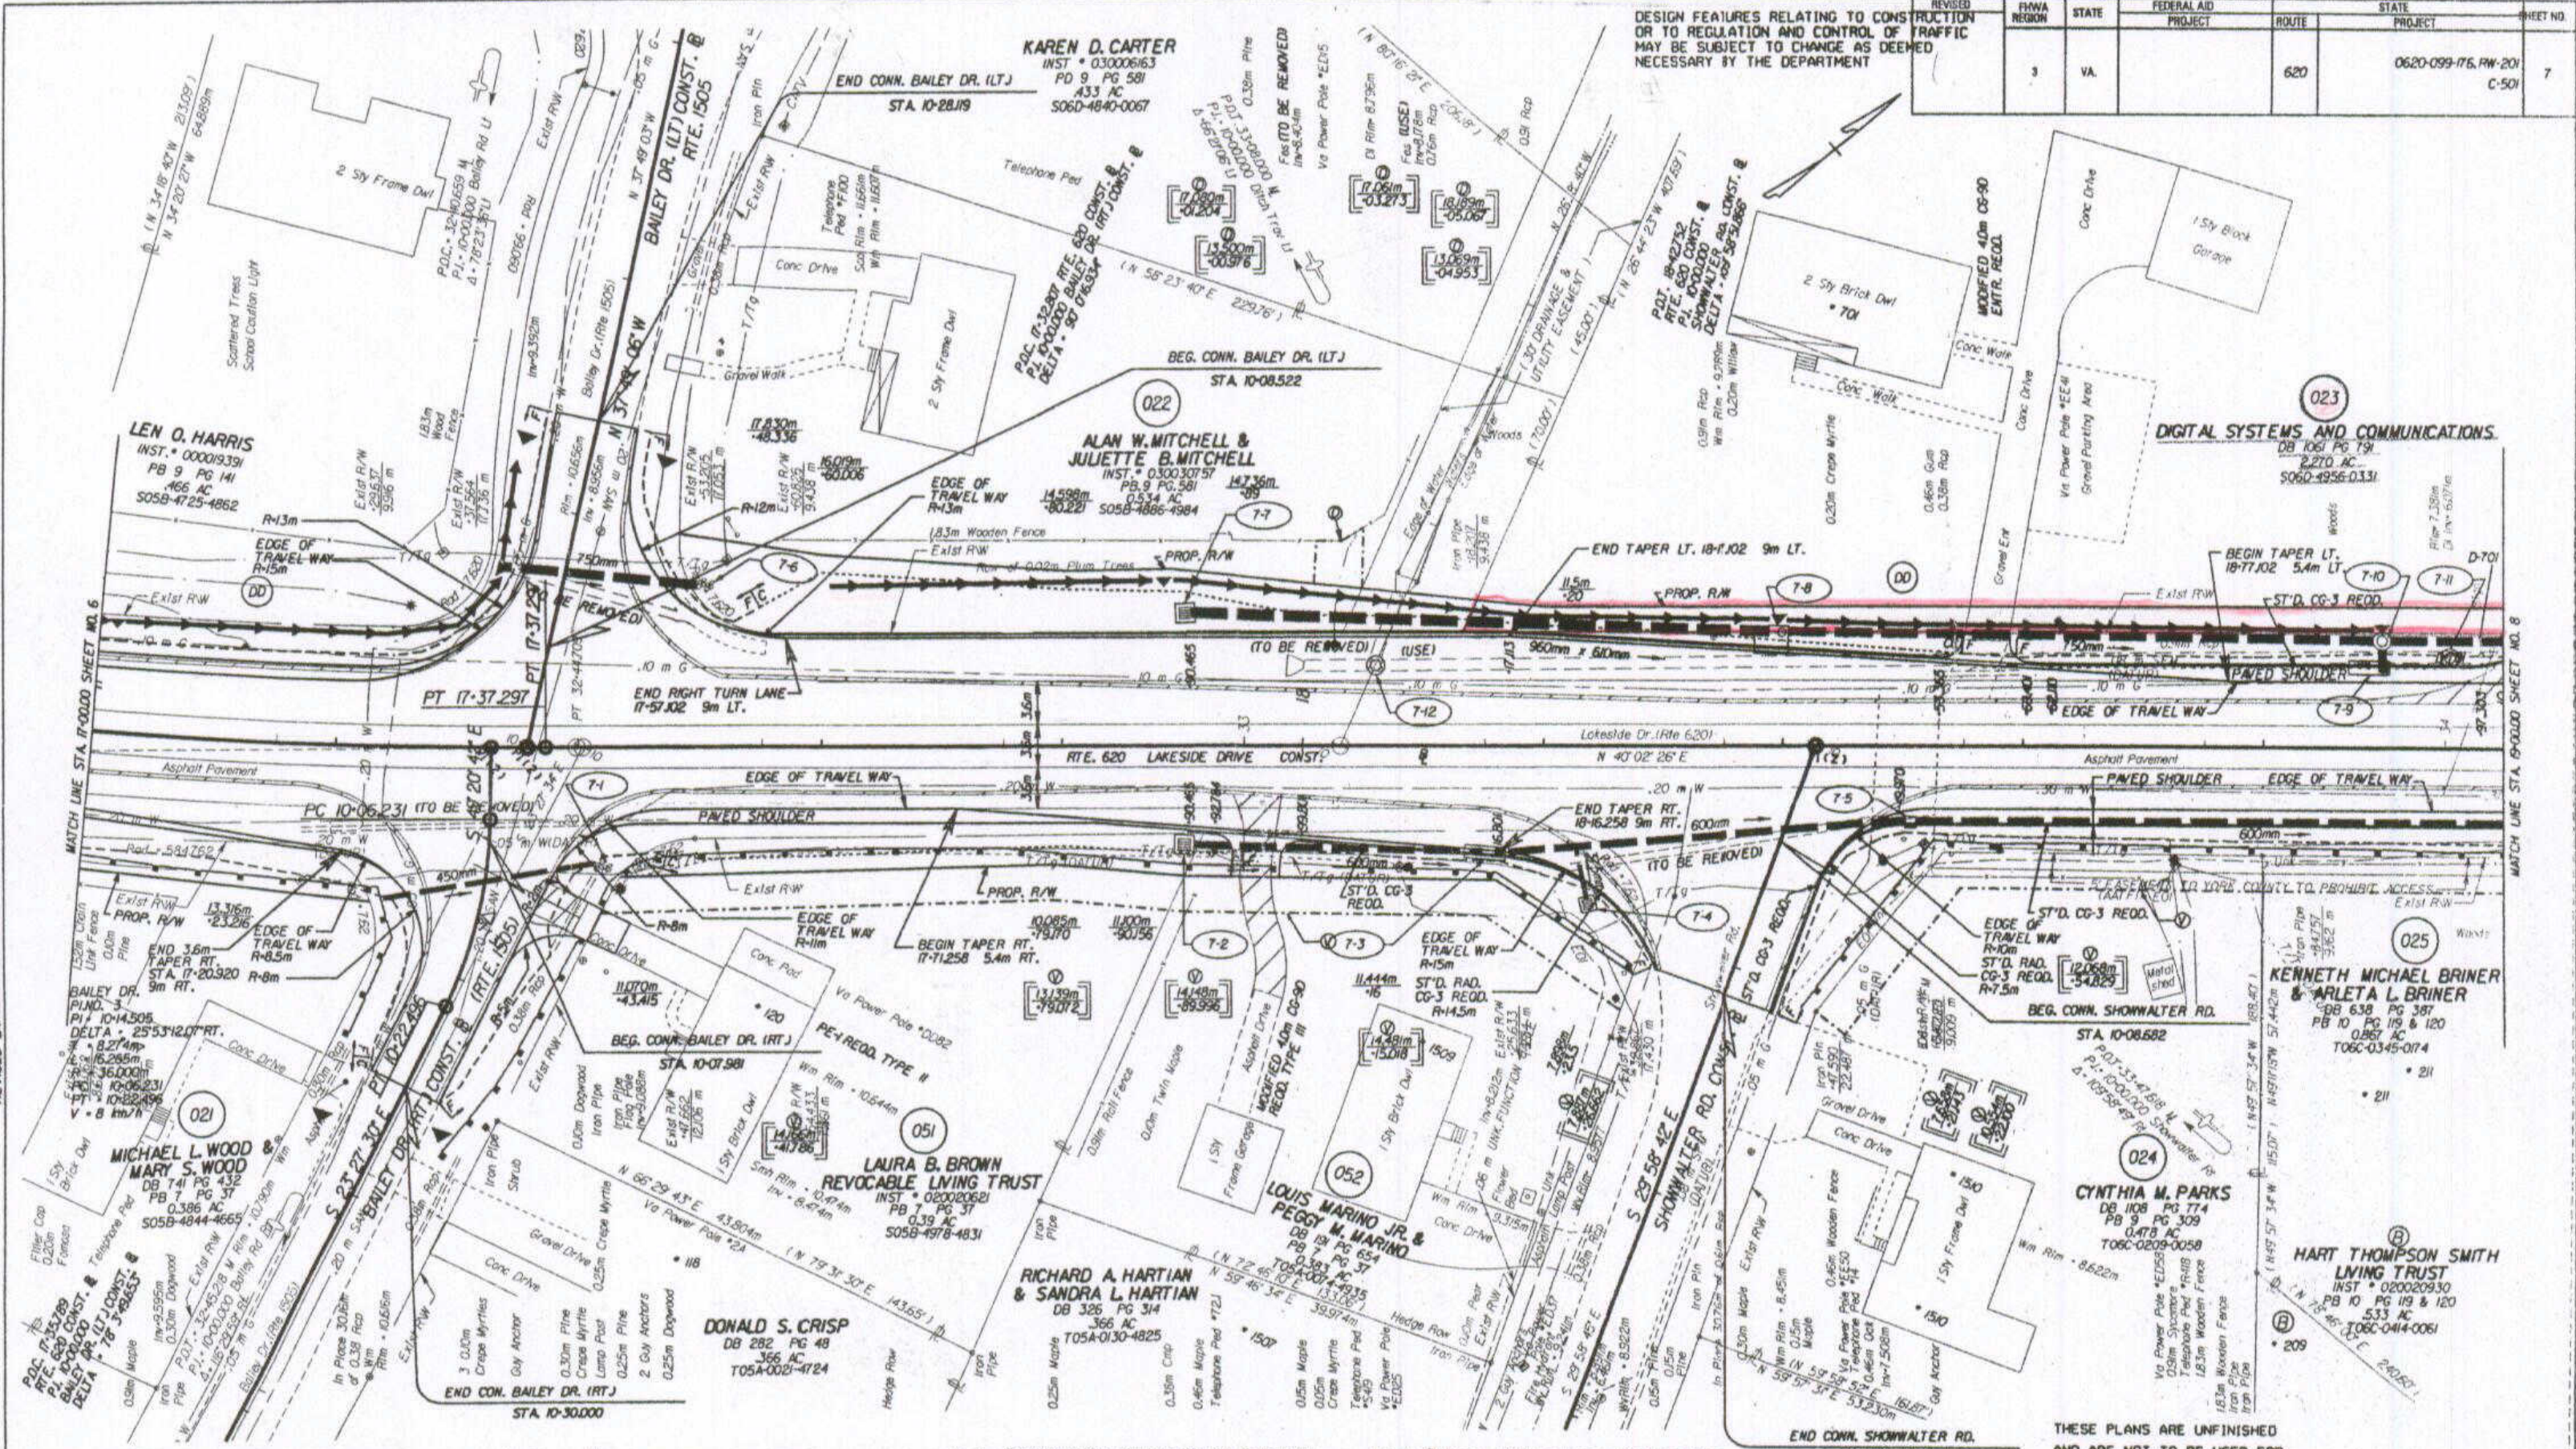

DESIGN FEATURES RELATING TO CONSTRUCTION OR TO REGULATION AND CONTROL OF TRAFFIC MAY BE SUBJECT TO CHANGE AS DEEMED NECESSARY BY THE DEPARTMENT

- Note 1: See General Notes for Erosion & Siltation Legend.
- Note 2: Figures in parenthesis and dot-dashed lines denote temporary easements.
- Note 3: Figures in brackets and dot-dashed lines denote permanent easements.
- Note 4: Figures in double brackets and dot-dashed lines denote utility easements.
- Note 5: Denotes Construction Limits in Cuts
- Note 6: Denotes Construction Limits in Fills
- Note 7: For drainage descriptions see sheets 2D thru 2DX3.
- Note 8: All existing pipe and structure are to be used unless otherwise noted.
- Note 9: Pavement markings shown on this plan sheet are for schematic purposes only. See sheet \_\_\_ for typical pavement markings for bicycle lanes.
- Note 10: Denotes demolition of pavement.
- Note 11: Denotes 3.048M easement required for Verizon Virginia Inc.
- Note 12: Denotes variable overhead and underground easement required for Dominion VA Power.

ADDITIONAL EASEMENTS FOR UTILITY RELOCATIONS MAY BE REQUIRED BEYOND THE PROPOSED RIGHT-OF-WAY SHOWN ON THESE PLANS.



THESE PLANS ARE UNFINISHED AND ARE NOT TO BE USED FOR ANY TYPE OF CONSTRUCTION.

Plat Book No. 9 Page 204

PLAN NO.	PROJECT	FILE NO.	SHEET NO.
A	0620-099-176		7

SURVEYED BY: B. HARRIS, 07/21/2005  
 SUPERVISED BY: G. STALLINGS, 07/21/2005  
 DESIGNED BY: LEE DILBERTSON, 07/21/2005  
 CAD OPERATOR: M. BROWN, 07/21/2005  
 REVISIONS BY:

2/4/2005 12:05:17 PM  
 \\HR-SERVER-FILES\PLOT\GCF\q.1d.qcf kenneth.mckinnon \hr-server-files\plot\pr-f\d1314007.drf