

SURVEYED BY: B.B. HARMON (757) 253-9137
 SUPERVISED BY: B.H. BRUM (757) 925-2557
 DESIGNED BY: M.D. WINSTEAD (757) 925-2556
 HAMPTON ROADS DISTRICT DESIGN UNIT


DESIGN FEATURES RELATING TO CONSTRUCTION OR TO REGULATION AND CONTROL OF TRAFFIC MAY BE SUBJECT TO CHANGE AS DEEMED NECESSARY BY THE DEPARTMENT

REVISION	STATE	FEDERAL AID	ROUTE	STATE	PROJECT	SHEET NO.
12/09/05 02/06/06	VA.		17		6017-099-129, RW-201 B-604, C-501	7

THESE PLANS ARE UNFINISHED AND ARE NOT TO BE USED FOR ANY TYPE OF CONSTRUCTION.

REFERENCES
 (PROFILES, DETAIL & DRAINAGE DESCRIPTION SHEETS, ETC.)

MAINLINE PROFILES	7A
HYDRO. DATA SHEET	2J
DRAINAGE DESC.	2(H1) - 2(H7)
BRIDGE PLANS	?

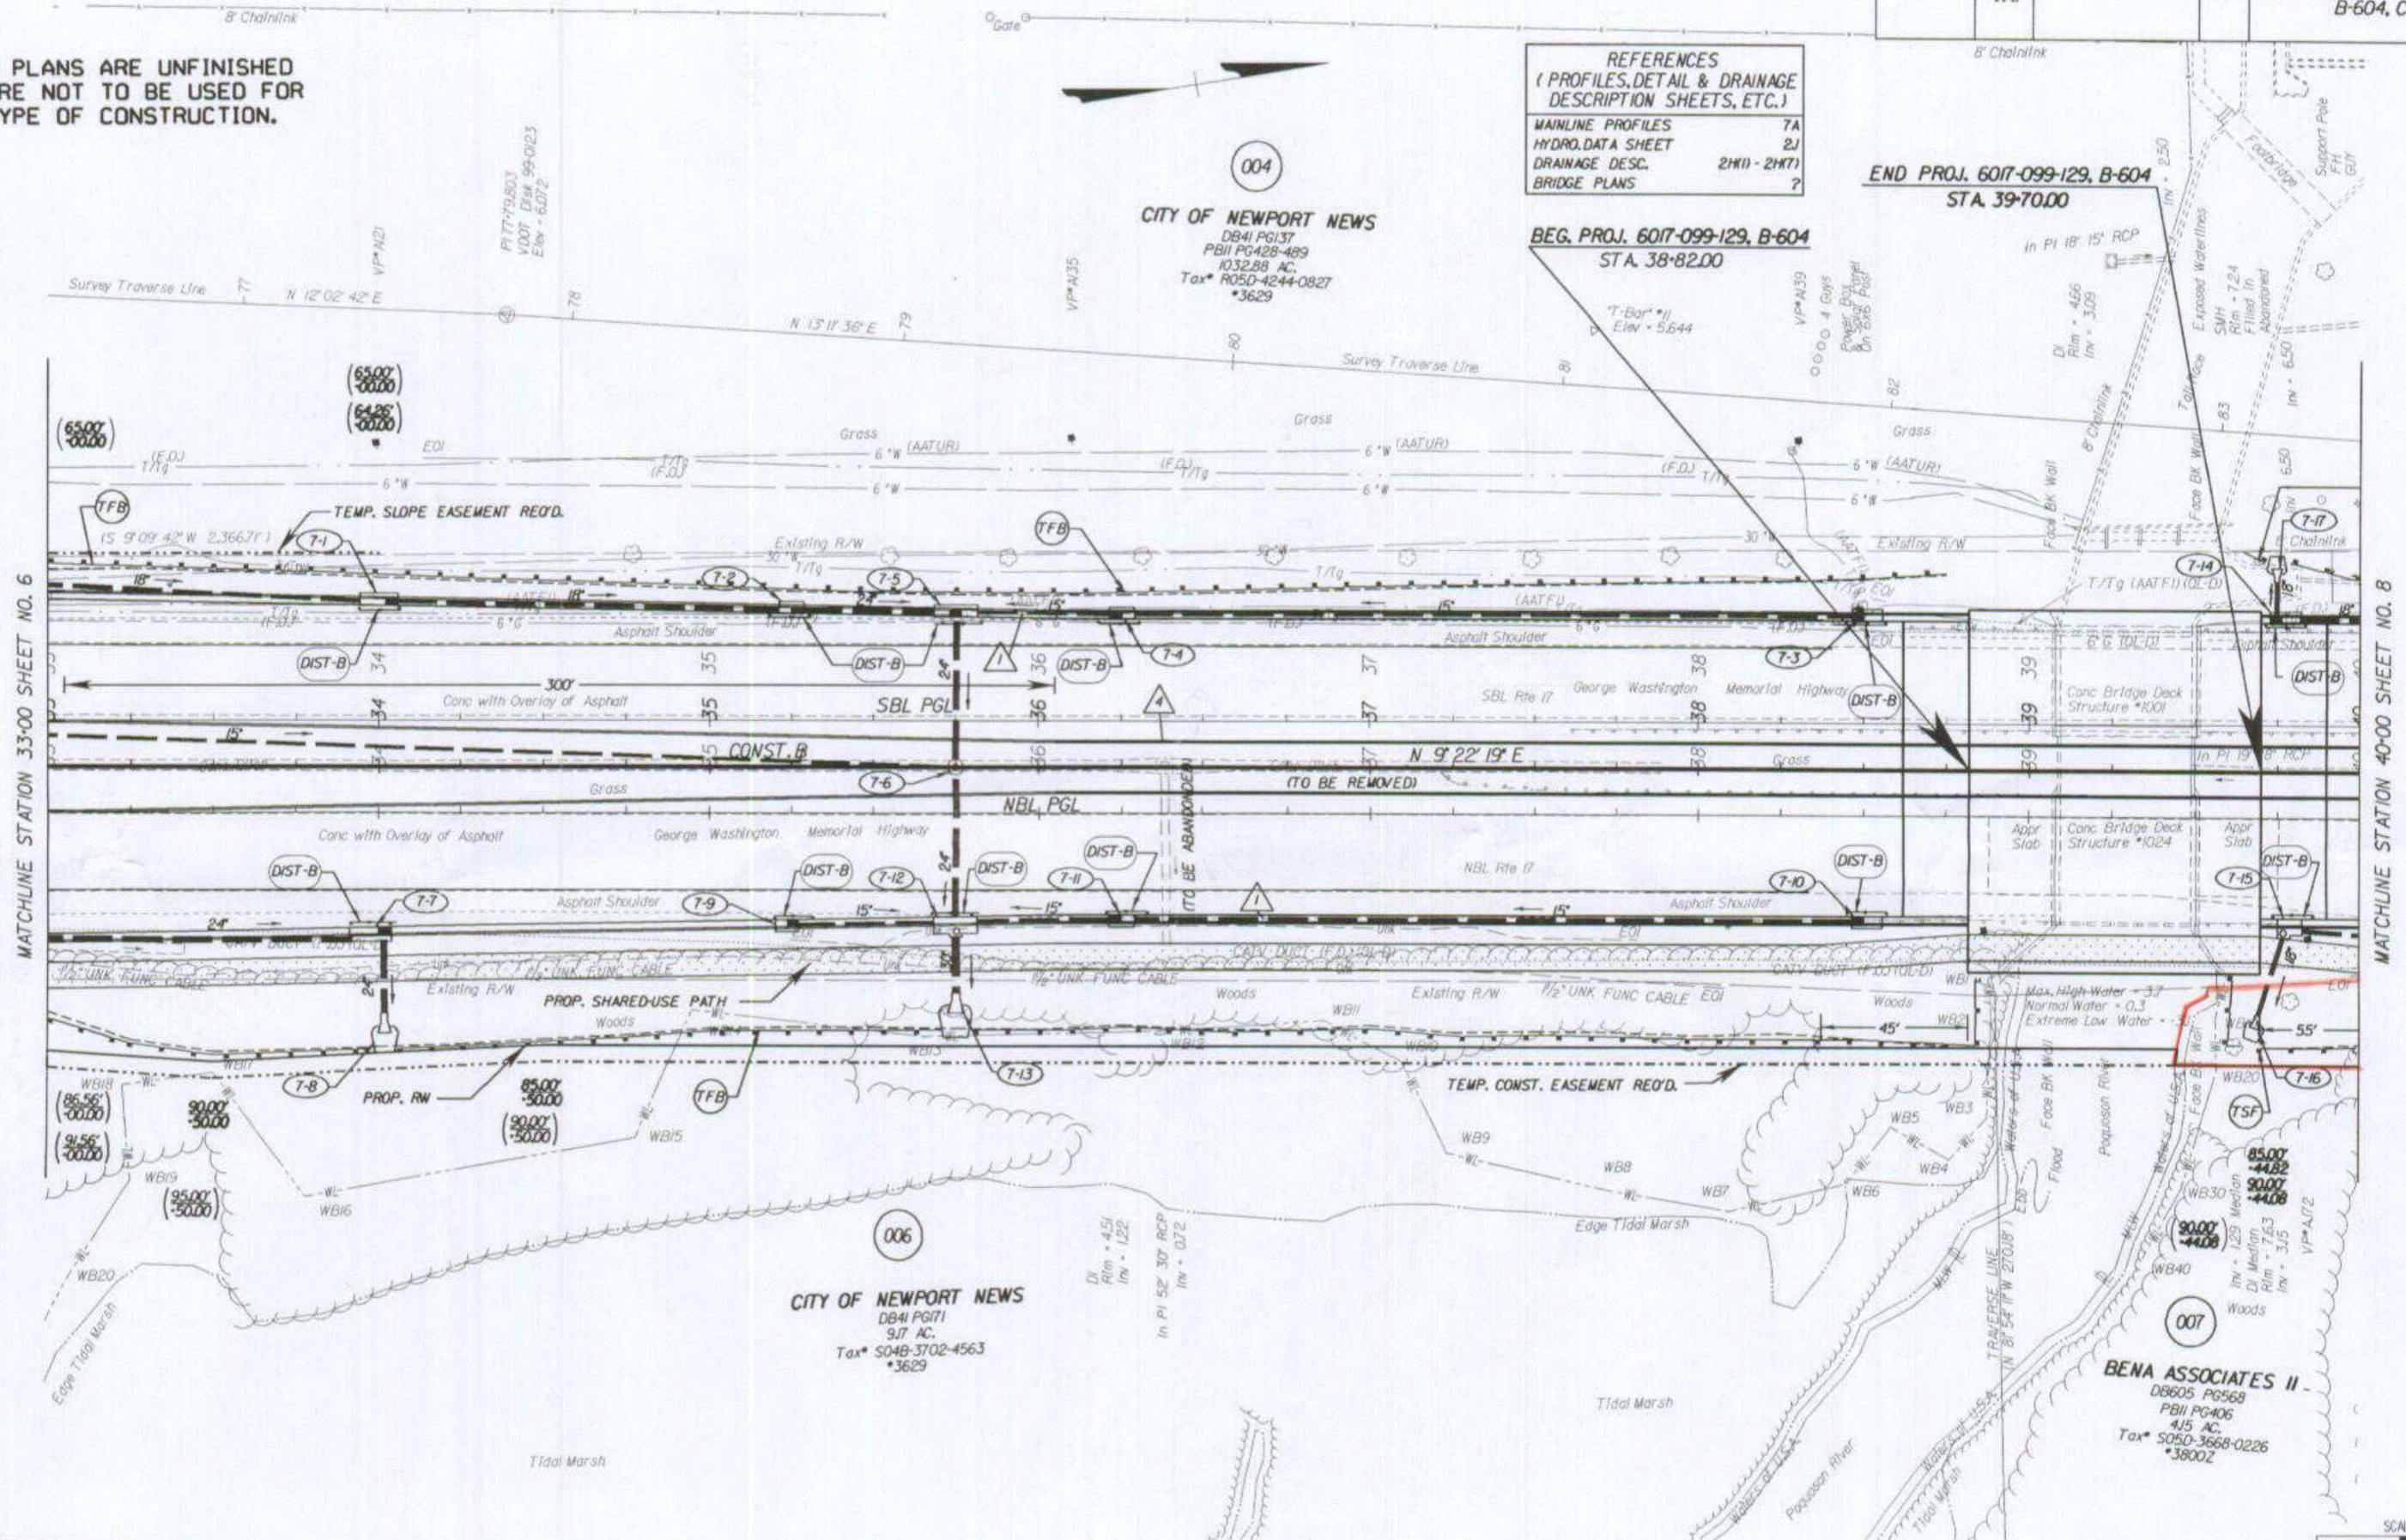

NOTE: PGL DENOTES PROFILE GRADE LINE
 NOTE: SEE GENERAL NOTES FOR E&S LEGEND
 DENOTES DRAINAGE STRUCTURE NUMBER
 Note: Figures in parenthesis and dot-dot-dashed lines denote Temporary Easements.
 [Symbol] Denotes Construction Limits In Cuts
 [Symbol] Denotes Construction Limits In Fills
 [Symbol] ST'D. CG-7 REQ'D.
 [Symbol] ST'D. MS-2 REQ'D.



PLAN NO.	PROJECT	FILE NO.	SHEET NO.
	6017-099-129		7