


REVISION	STATE	FEDERAL AID	ROUTE	PROJECT	SHEET NO.
12/09/05 02/06/06 03/23/06	VA.		17	6017-099-129, RW-201, C-501	9B

REFERENCES
(PROFILES, DETAIL & DRAINAGE DESCRIPTION SHEETS, ETC.)

CONNECTION PROFILES	9C
ENTRANCE PROFILES	24 I
DRAINAGE DESC.	2H(1) - 2H(7)

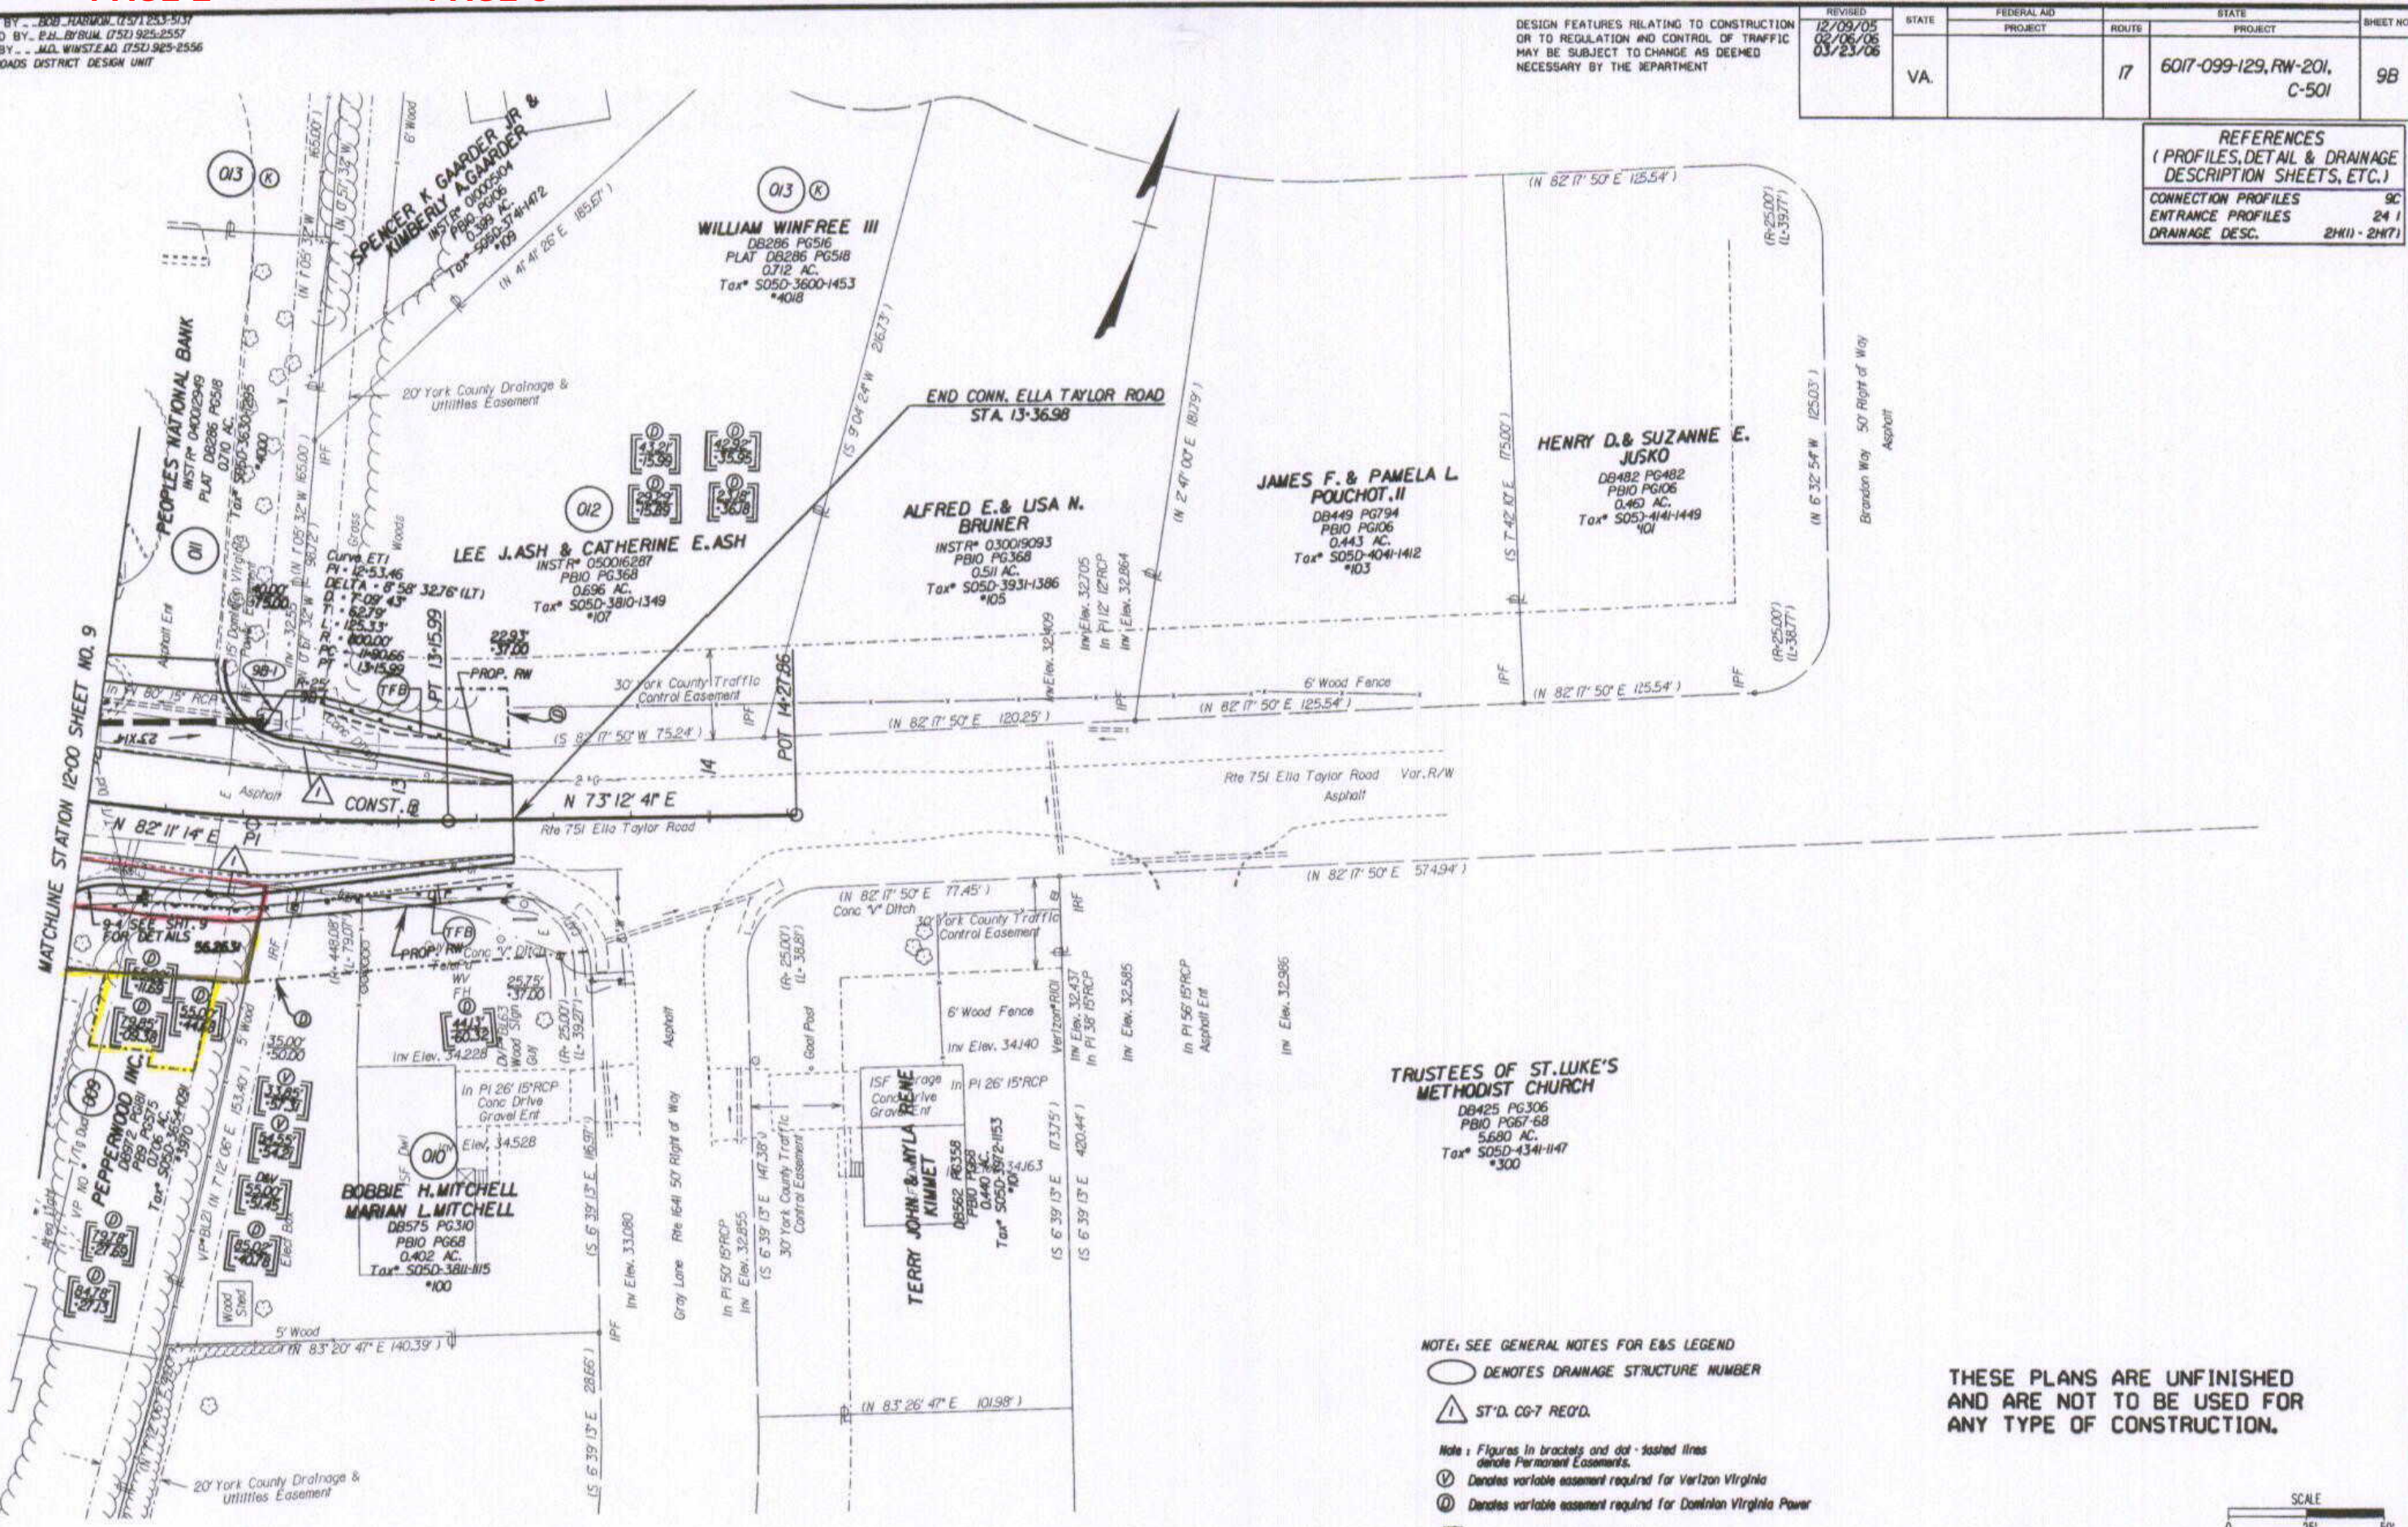

NOTE: SEE GENERAL NOTES FOR E&S LEGEND

- DENOTES DRAINAGE STRUCTURE NUMBER
- △ ST'D. CG-7 REQ'D.
- Note: Figures in brackets and dot-dashed lines denote Permanent Easements.
- Ⓟ Denotes variable easement required for Verizon Virginia
- Ⓛ Denotes variable easement required for Dominion Virginia Power
- Ⓢ Denotes Construction Limits in Cuts
- Ⓣ Denotes Construction Limits in Fills

THESE PLANS ARE UNFINISHED AND ARE NOT TO BE USED FOR ANY TYPE OF CONSTRUCTION.



PLAN NO.	PROJECT	FILE NO.	SHEET NO.
	6017-099-129		9B

State Highway First Book No. 10 Page 14 doc # 070004609