

SURVEYED BY: BUS HAMMILL (1/9/1253-937)
 SUPERVISED BY: PAUL BYRUM (1/5/1925-2557)
 DESIGNED BY: MD WINSTEAD (1/5/1925-2556)
 HAMPTON ROADS DISTRICT DESIGN UNIT


THESE PLANS ARE UNFINISHED
 AND ARE NOT TO BE USED FOR
 ANY TYPE OF CONSTRUCTION.

DESIGN FEATURES RELATING TO CONSTRUCTION
 OR TO REGULATION AND CONTROL OF TRAFFIC
 MAY BE SUBJECT TO CHANGE AS DEEMED
 NECESSARY BY THE DEPARTMENT

REVISION	STATE	FEDERAL AID	ROUTE	STATE	SHEET NO.
12/09/05	VA.		17	6017-099-129, RW-201, C-501	9
02/06/06					
03/23/06					

REFERENCES
 (PROFILES, DETAIL & DRAINAGE
 DESCRIPTION SHEETS, ETC.)

MAINLINE PROFILES	9A
CONNECTION PROFILES	9C
ENTRANCE PROFILES	24B, C
DRAINAGE DESC.	24H1 - 24H7
CROSS-OVER DETAIL	2E

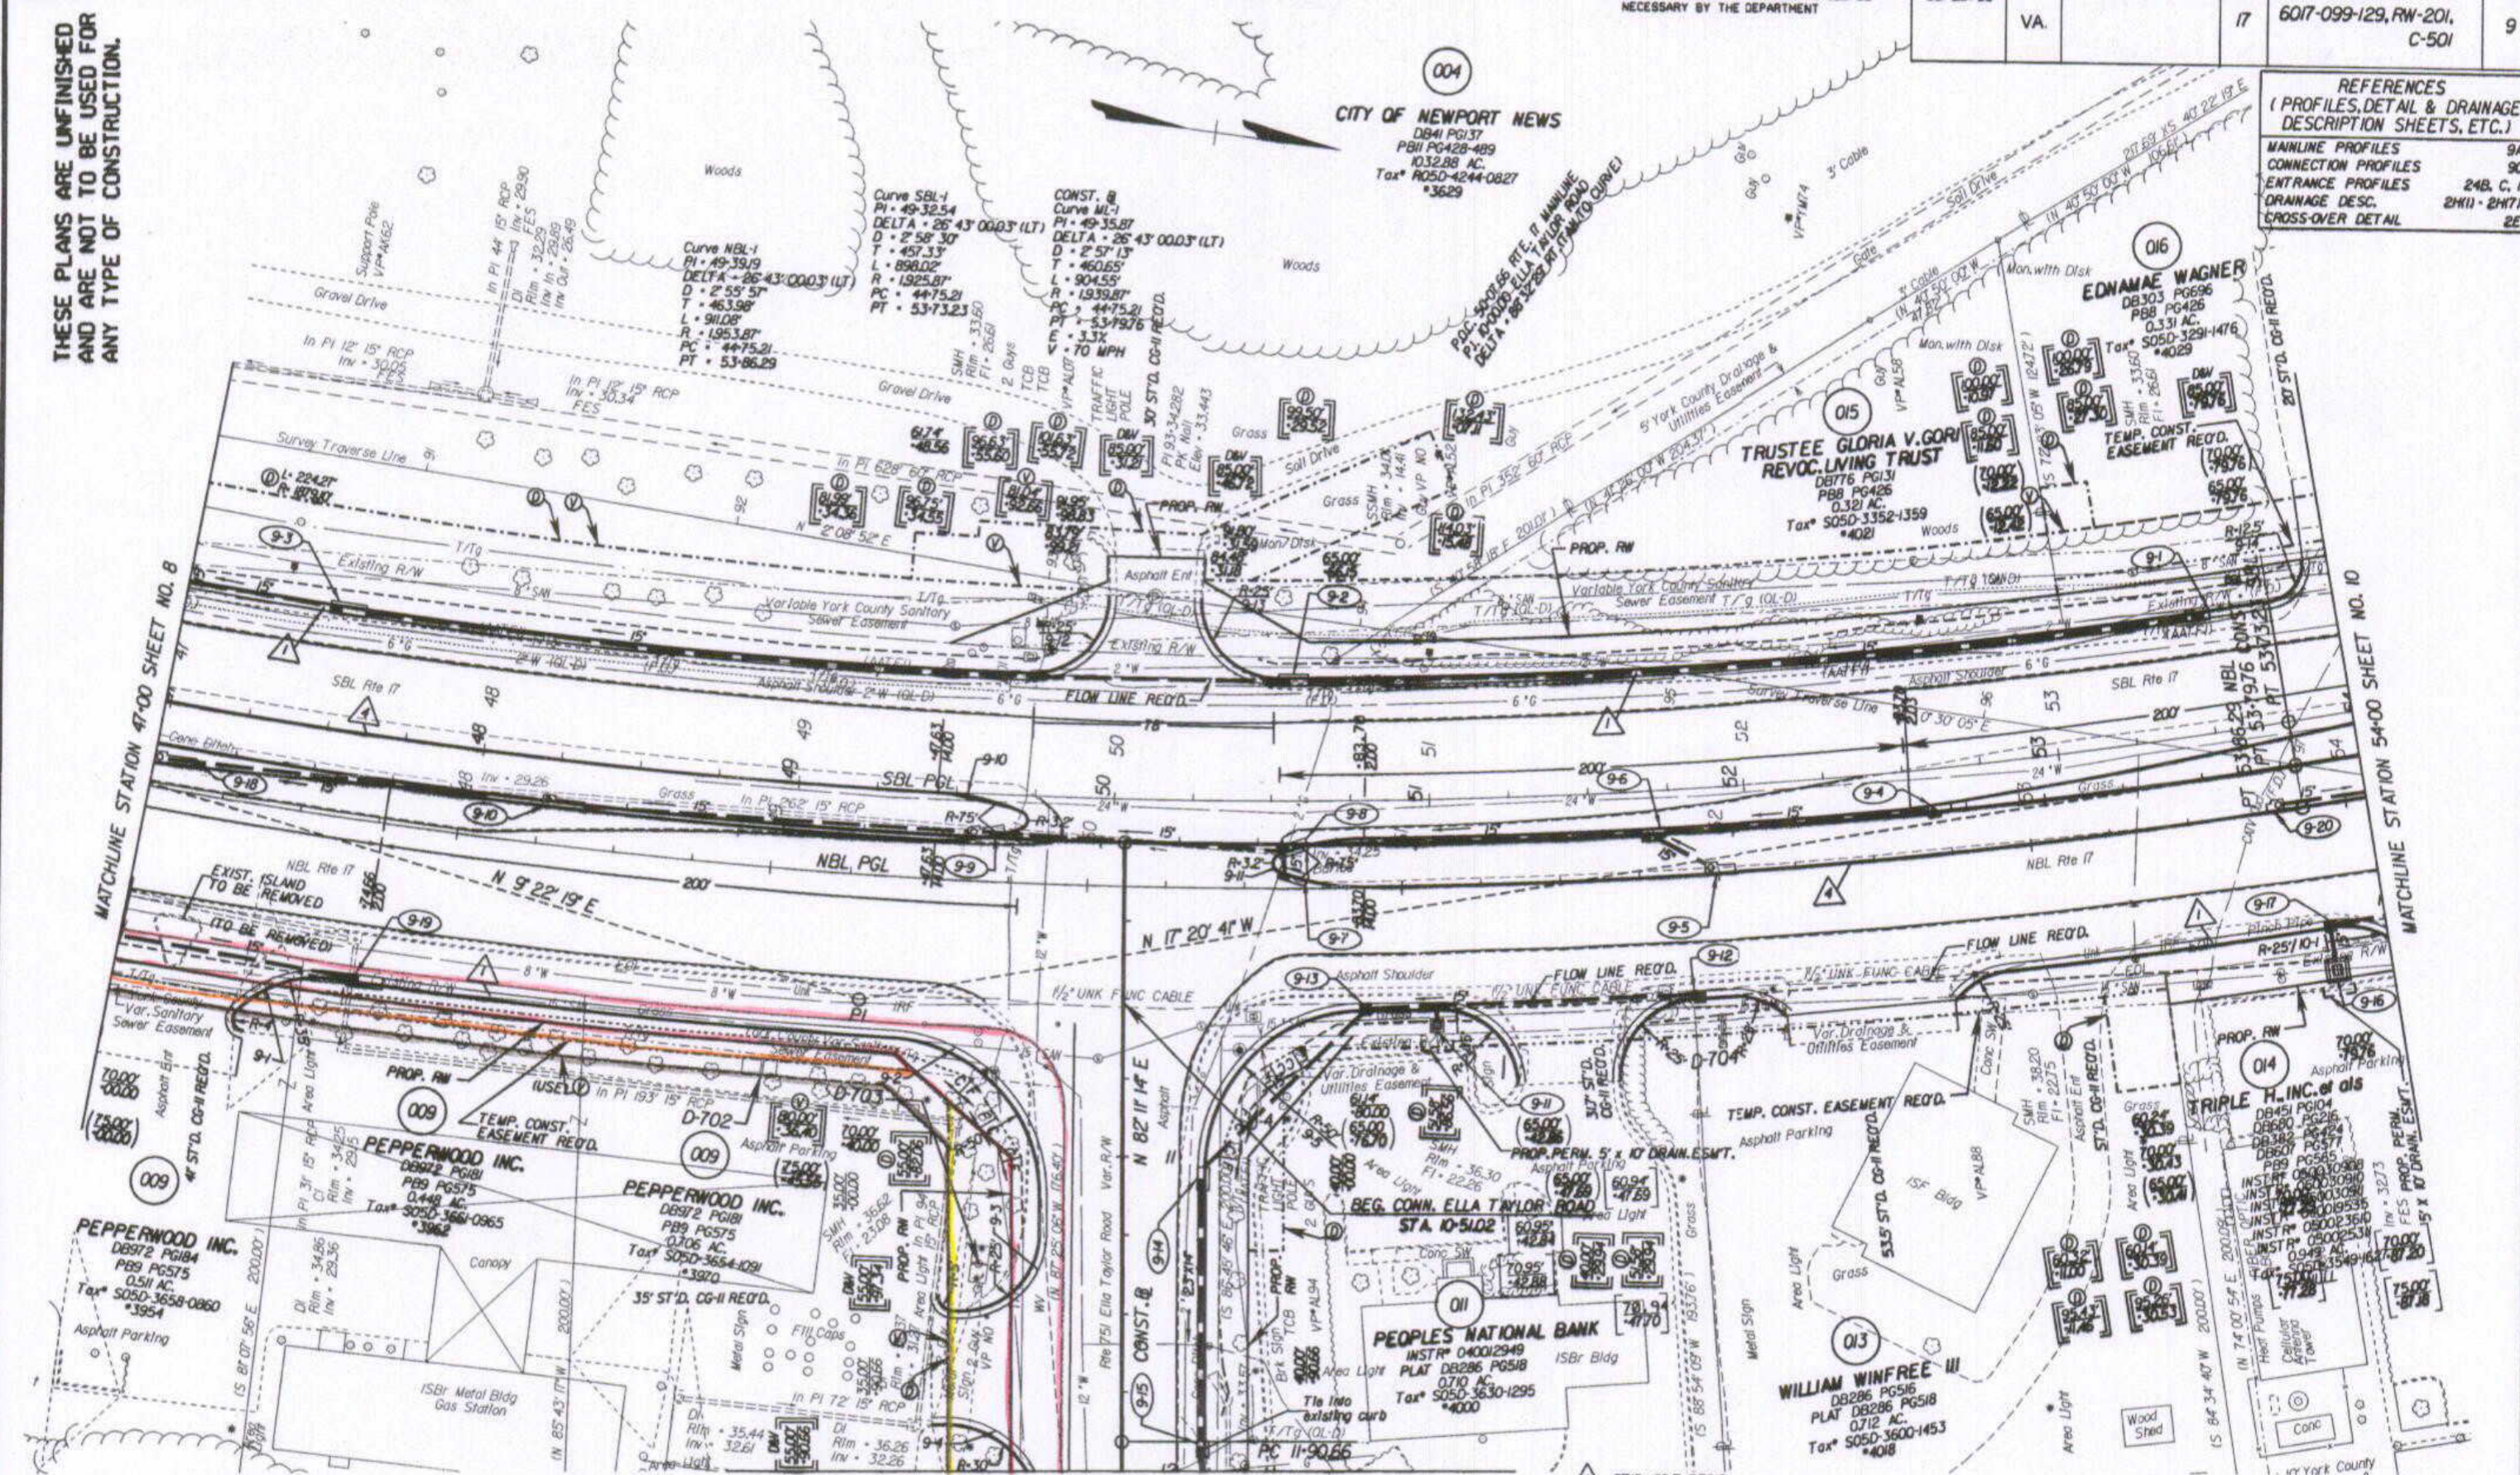

NOTE: PGL DENOTES PROFILE GRADE LINE
 NOTE: SEE GENERAL NOTES FOR E&S LEGEND
 ○ DENOTES DRAINAGE STRUCTURE NUMBER

Note: Figures in brackets and dot-dashed lines
 denote Permanent Easements.
 V Denotes variable easement required for Verizon Virginia
 D Denotes variable easement required for Dominion Virginia Power
 Note: Figures in parentheses and dot-dot-dashed
 lines denote Temporary Easements.

△ ST'D. CG-7 REQ'D.
 △ ST'D. MS-2 REQ'D.
 △ ST'D. CG-3 REQ'D.
 [---] Denotes Construction Limits In Cuts
 [---] Denotes Construction Limits In Fills

PLAN NO.	PROJECT	FILE NO.	SHEET NO.
	6017-099-129		9

State Highway Flat Book No. 10 Page 15 doc # 070004609