


THESE PLANS ARE UNFINISHED AND ARE NOT TO BE USED FOR ANY TYPE OF CONSTRUCTION.

MAY BE SUBJECT TO CHANGE AS DEEMED NECESSARY BY THE DEPARTMENT

MATCHLINE STATION 10+00 SHEET NO. 17

MATCHLINE STATION 17+00 SHEET NO. 18

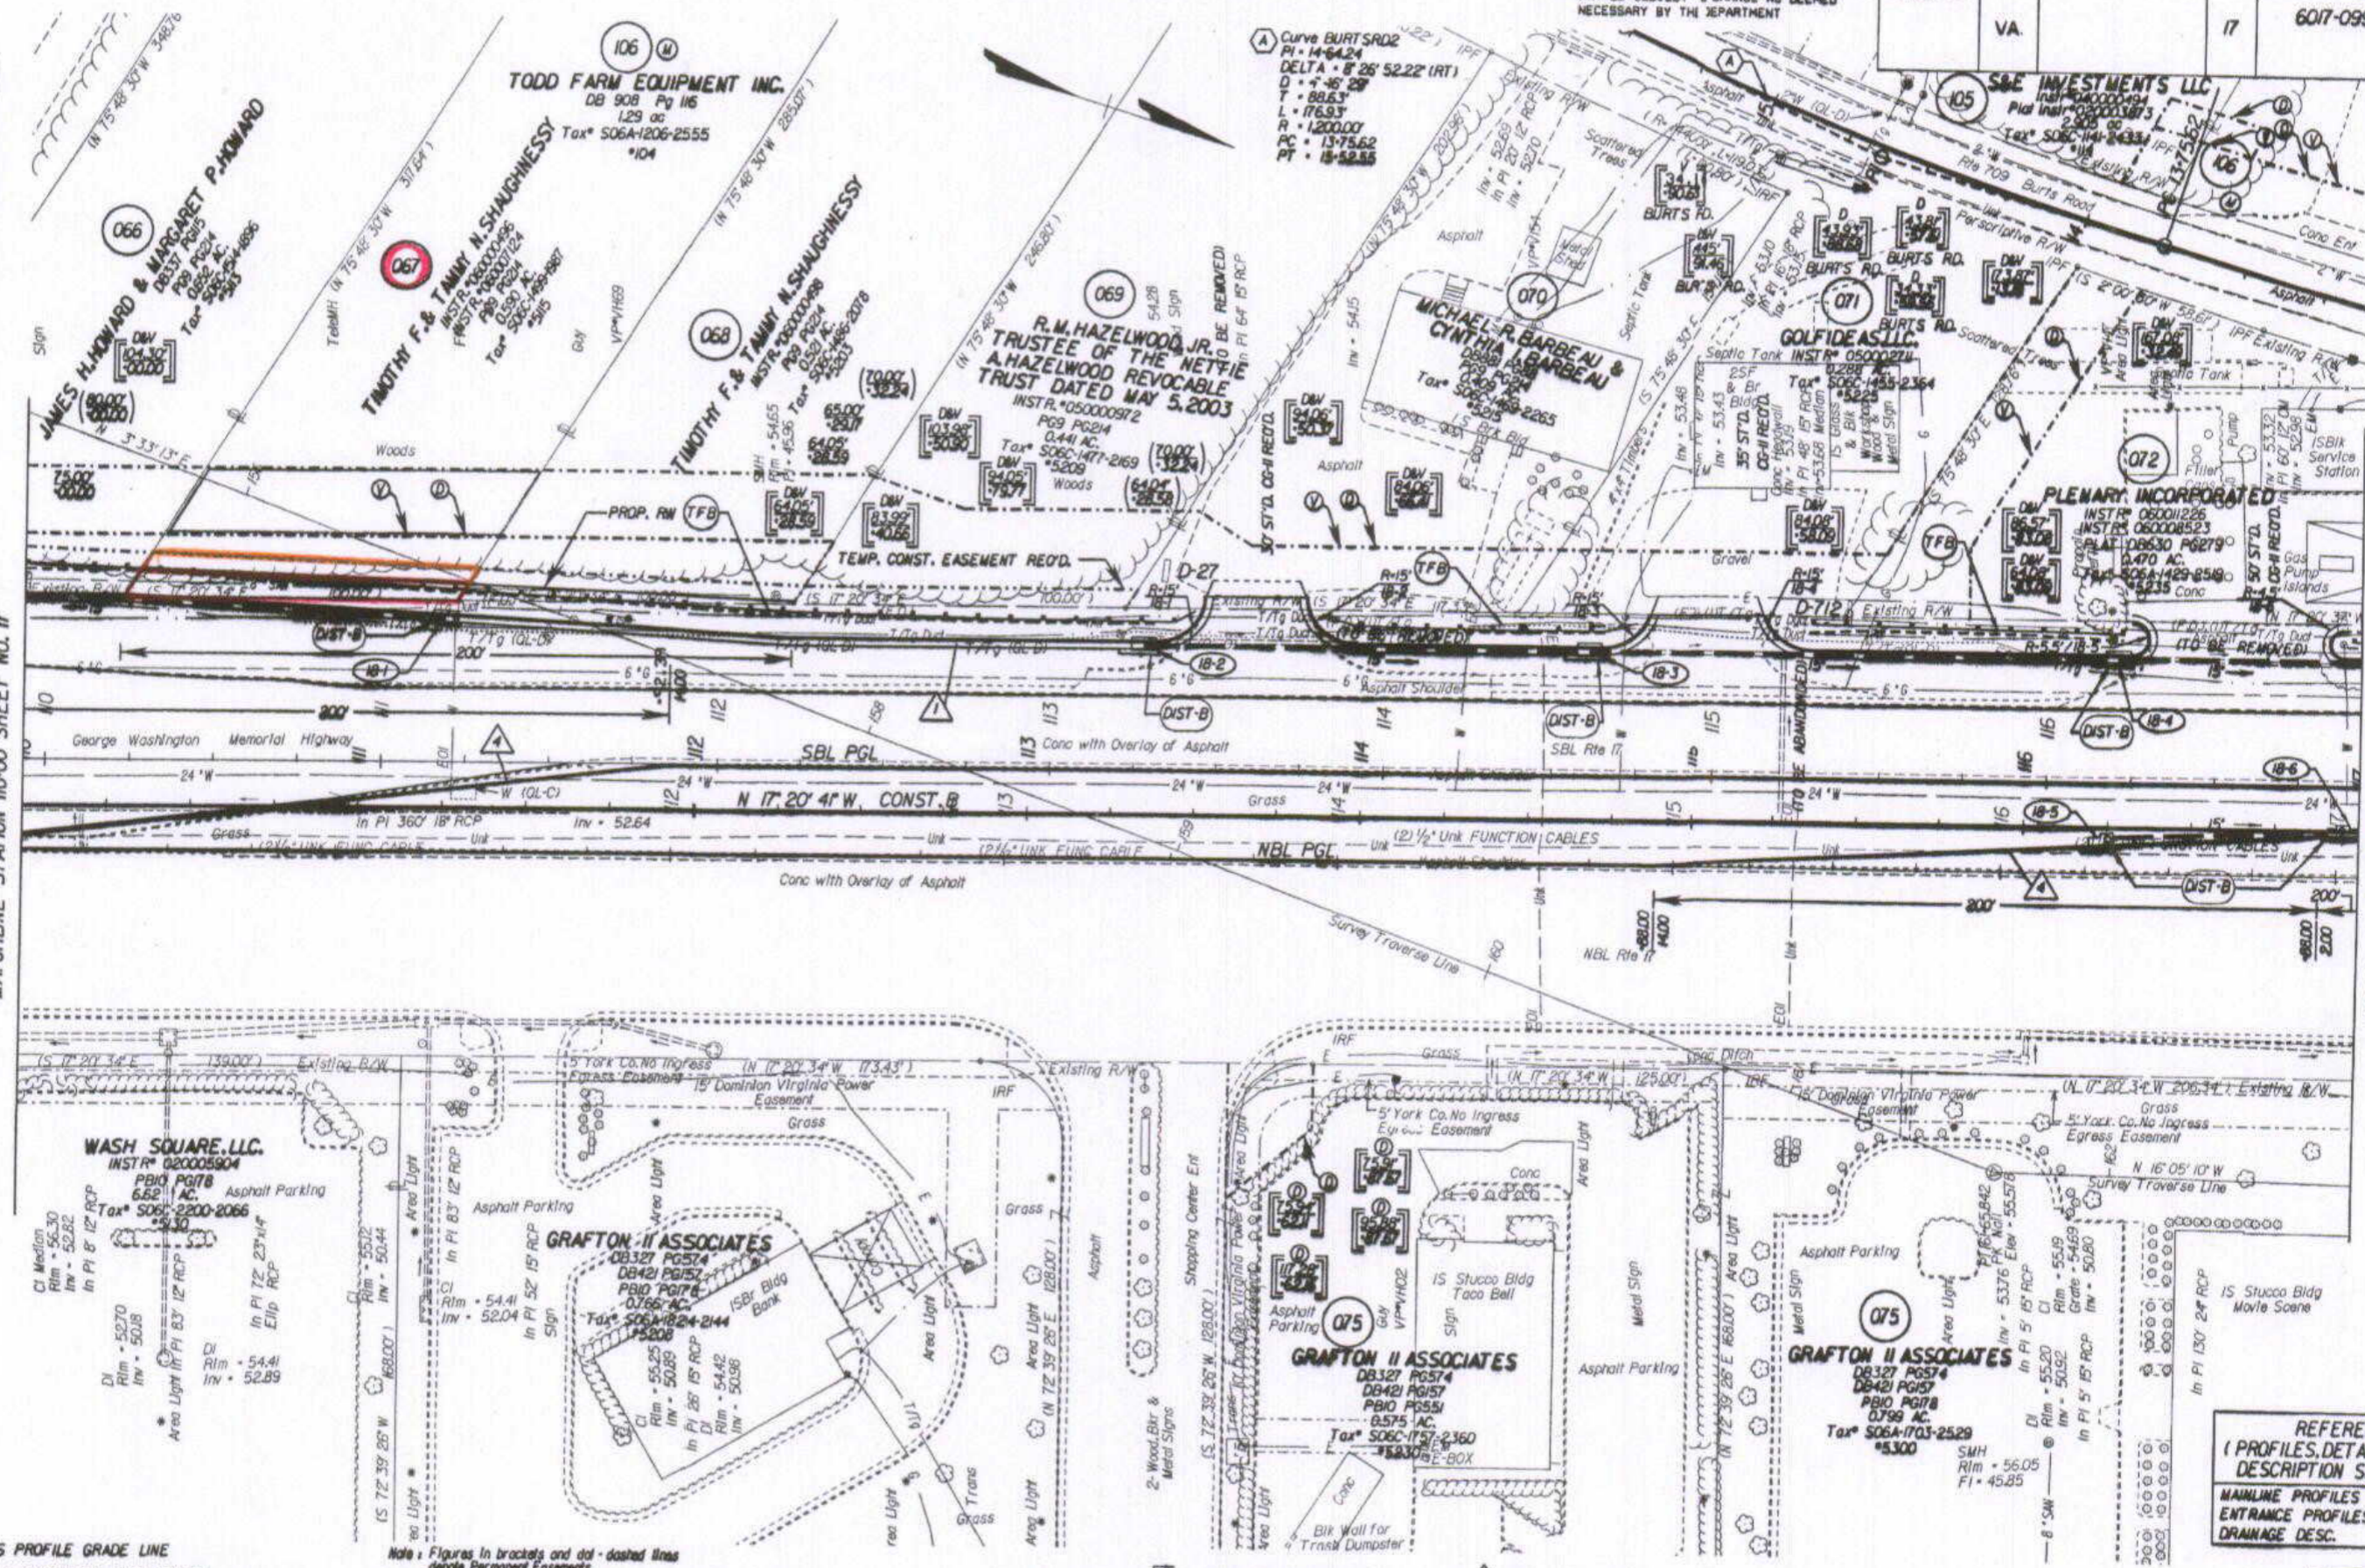

NOTE: PGL DENOTES PROFILE GRADE LINE  
 NOTE: SEE GENERAL NOTES FOR E&S LEGEND  
 ○ DENOTES DRAINAGE STRUCTURE NUMBER

Note: Figures in brackets and dot-dashed lines denote Permanent Easements.  
 V Denotes variable easement required for Verizon Virginia  
 D Denotes variable easement required for Dominion Virginia Power

Note: Figures in parentheses and dot-dot-dashed lines denote Temporary Easements.

--- Denotes Construction Limits In Cuts  
 --- Denotes Construction Limits In Fills

▲ ST'D. CG-7 REQ'D.  
 ▲ ST'D. MS-2 REQ'D.

REFERENCES (PROFILES, DETAIL & DRAINAGE DESCRIPTION SHEETS, ETC.)

MAINLINE PROFILES	18A
ENTRANCE PROFILES	24G
DRAINAGE DESC.	24H1 + 24H7

SCALE 0 25' 50'

PLAN NO.	PROJECT	FILE NO.	SHEET NO.
	6017-099-129		18

State Highway Plat Book No. 10 Page 22  
 Instr# 070004732