


REVISED 12/09/05 02/06/06	STATE VA	FEDERAL AID PROJECT	ROUTE 17	STATE PROJECT 6017-099-129, RW-201, C-501	SHEET NO. 17
---------------------------------	-------------	------------------------	-------------	---	-----------------

THESE PLANS ARE UNFINISHED AND ARE NOT TO BE USED FOR ANY TYPE OF CONSTRUCTION.

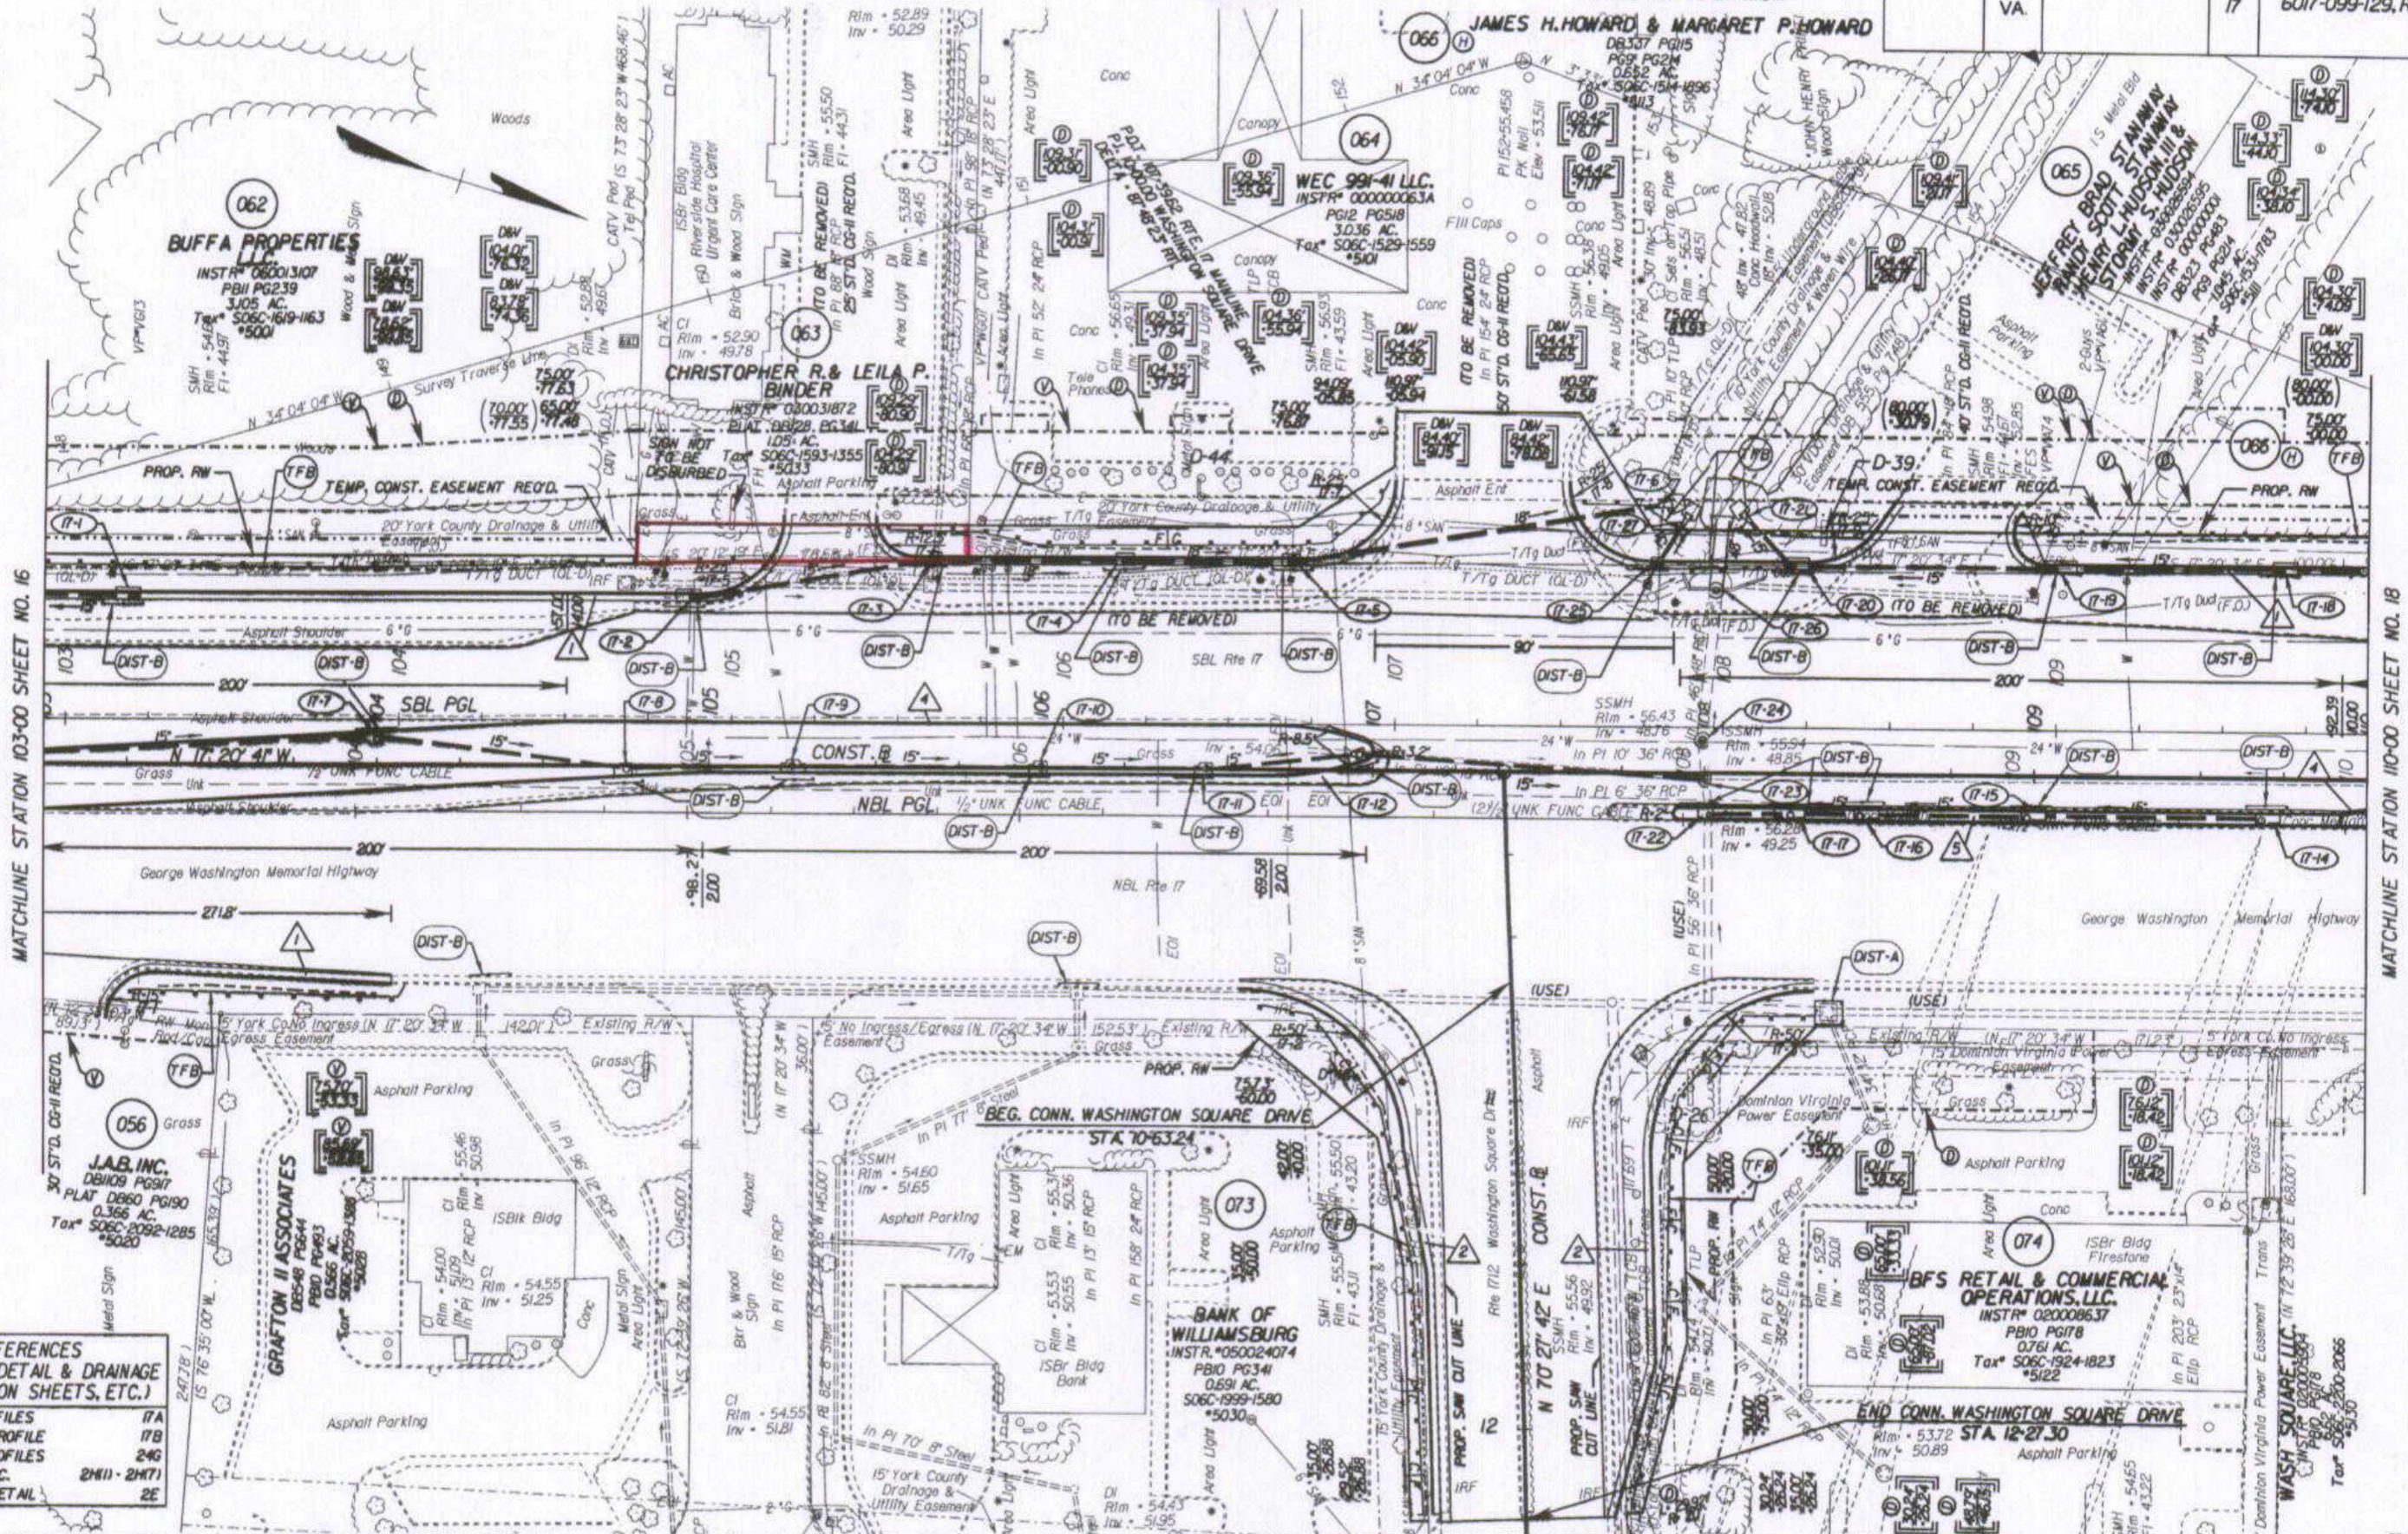

REFERENCES (PROFILES, DETAIL & DRAINAGE DESCRIPTION SHEETS, ETC.)

MAINLINE PROFILES	17A
CONNECTION PROFILE	17B
ENTRANCE PROFILES	24G
DRAINAGE DESC.	24H1 - 24H7
CROSS-OVER DETAIL	2E

NOTE: PGL DENOTES PROFILE GRADE LINE  
 NOTE: SEE GENERAL NOTES FOR E&S LEGEND  
 ○ DENOTES DRAINAGE STRUCTURE NUMBER

Note: Figures in brackets and dot-dashed lines denote Temporary Easements.  
 ○ Denotes variable easement required for Verizon Virginia  
 ○ Denotes variable easement required for Dominion Virginia Power

Note: Figures in parenthesis and dot-dashed lines denote Temporary Easements.  
 □ Denotes Construction Limits in Cuts  
 □ Denotes Construction Limits in Fills

1 ST'D. CG-7 REQ'D.  
 2 ST'D. CG-6 REQ'D.  
 3 ST'D. MS-2 REQ'D.  
 4 ST'D. MS-1A REQ'D.



PLAN NO.	PROJECT	FILE NO.	SHEET NO.
	6017-099-129		17