


SURVEYED BY - BUE JORDAN (257)233-9327
 SUPERVISED BY - P.K. BURMAN (570)925-2557
 DESIGNED BY - J.D. WINSTEAD (757)925-2556
 HAMPTON ROADS DISTRICT DESIGN UNIT

DESIGN FEATURES RELATING TO CONSTRUCTION OR TO REGULATION AND CONTROL OF TRAFFIC MAY BE SUBJECT TO CHANGE AS DEEMED NECESSARY BY THE DEPARTMENT

STATE	FEDERAL AID PROJECT	ROUTE	PROJECT	SHEET NO.
VA.		17	607-099-129, RW-201, C-501	14

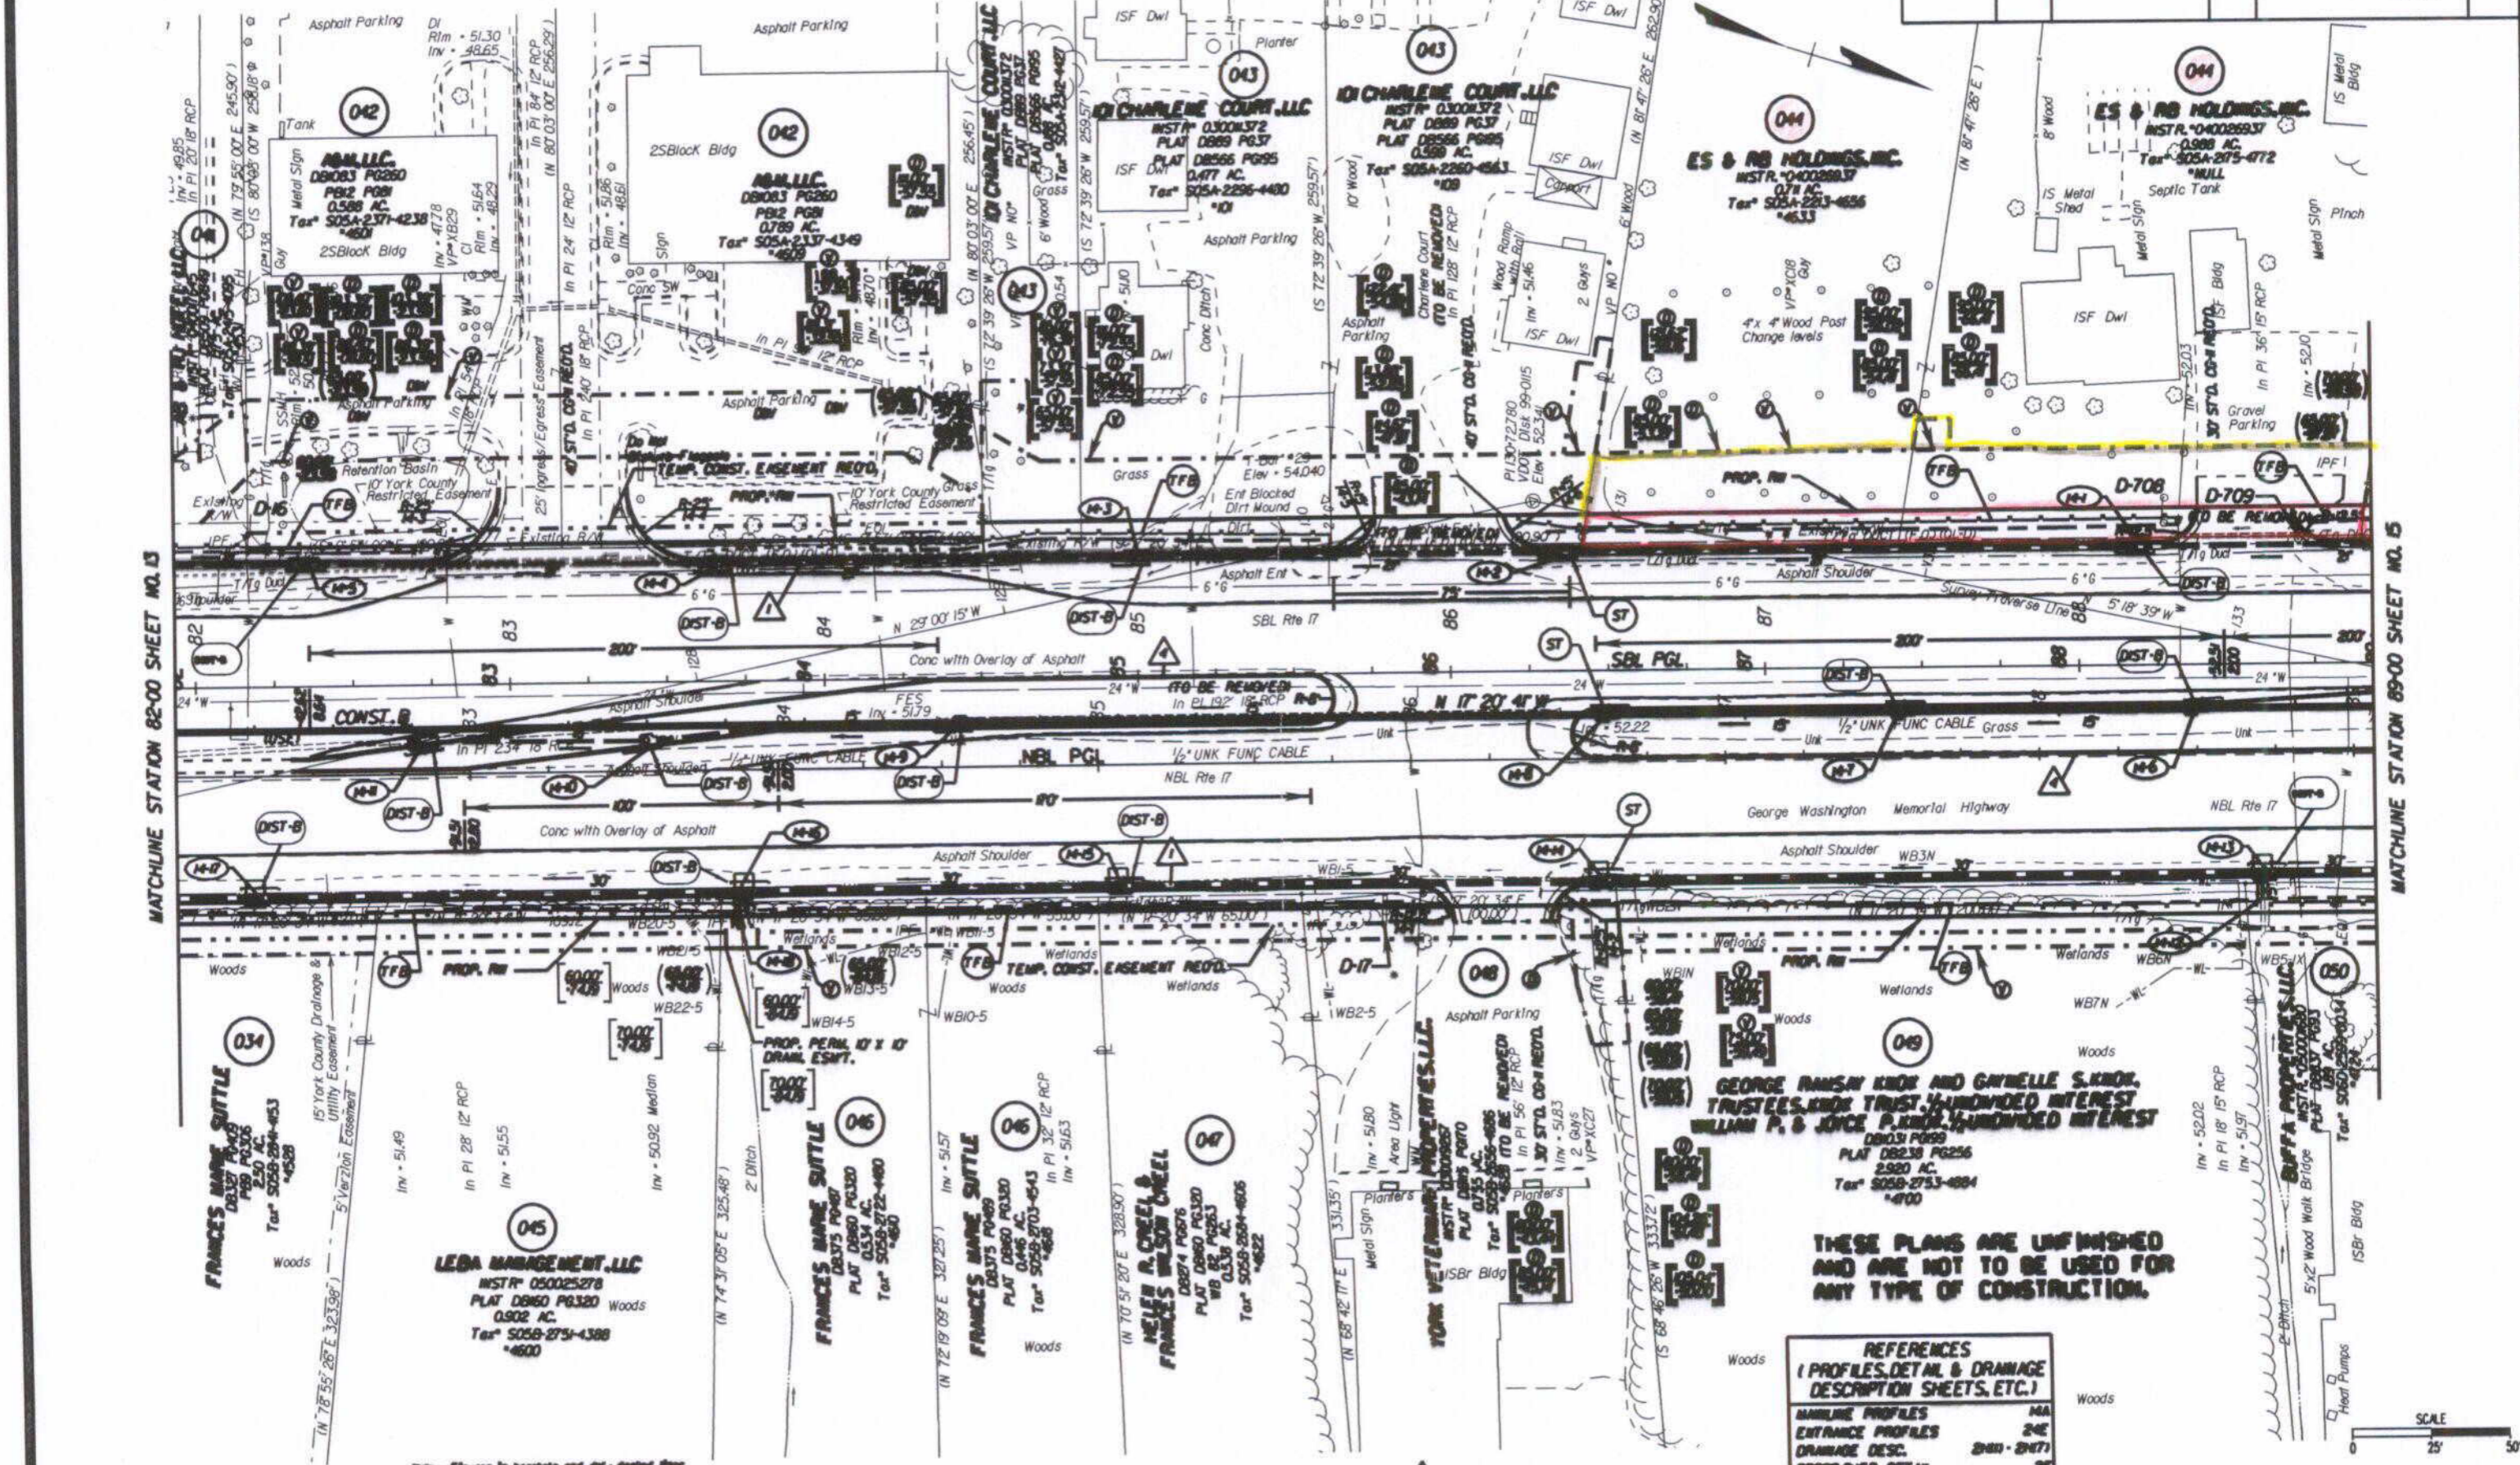

THESE PLANS ARE UNFINISHED AND ARE NOT TO BE USED FOR ANY TYPE OF CONSTRUCTION.

REFERENCES
 (PROFILES, DETAL & DRAINAGE DESCRIPTION SHEETS, ETC.)

MAINLINE PROFILES	MA
ENTRANCE PROFILES	24E
DRAINAGE DESC.	24D - 24T1
CROSS-OVER DETAL	2E



NOTE: PGL DENOTES PROFILE GRADE LINE
 NOTE: SEE GENERAL NOTES FOR EBS LEGEND
 DENOTES DRAINAGE STRUCTURE NUMBER
 Figures in brackets and dot-dashed lines denote Permanent Easements.
 Denotes variable easement required for Verizon Virginia
 Denotes variable easement required for Dominion Virginia Power
 Denotes Construction Limits in Case
 Denotes Construction Limits in File
 STD. 05-7 RECD.
 STD. 05-2 RECD.

State Highway Plat Book No. 10 Page 83 doc.instr # 070011558