

SURVEYED BY - B.B. HAROLD (757) 283-5157
 SUPERVISED BY - P.H. BYNUM (757) 925-2557
 DESIGNED BY - M.L. WINSTEAD (757) 925-2556
 HAMPTON ROADS DISTRICT DESIGN UNIT

DESIGN FEATURES RELATING TO CONSTRUCTION OR TO REGULATION AND CONTROL OF TRAFFIC MAY BE SUBJECT TO CHANGE AS DEEMED NECESSARY BY THE DEPARTMENT

REVISED 02/06/06	STATE VA.	FEDERAL AID PROJECT	ROUTE 17	STATE PROJECT 6017-099-129, RW-201, C-501	SHEET NO. 22
---------------------	--------------	------------------------	-------------	--	-----------------

THESE PLANS ARE UNFINISHED AND ARE NOT TO BE USED FOR ANY TYPE OF CONSTRUCTION.


REFERENCES
(PROFILES, DETAIL & DRAINAGE DESCRIPTION SHEETS, ETC.)

MAINLINE PROFILES	22A
ENTRANCE PROFILES	24H, I
DRAINAGE DESC.	2(H) - 2(H7)
CROSS-OVER DETAIL	2E

WACHOVIA BANK NATIONAL ASSOCIATION
 INSTR# 040002467
 PLAT DB880 PG492-493
 1.58 AC.
 Tax# S06A-0215-4960
 *318
 1/2 SBr Bank

WACHOVIA BANK NATIONAL ASSOCIATION
 INSTR# 040002466
 PLAT DB880 PG491
 0.99 AC.
 Tax# S07C-0385-0066
 *101

WACHOVIA BANK NATIONAL ASSOCIATION
 INSTR# 040002466
 PLAT DB880 PG491
 0.233 AC.
 Tax# S07C-0441-0089
 *5825

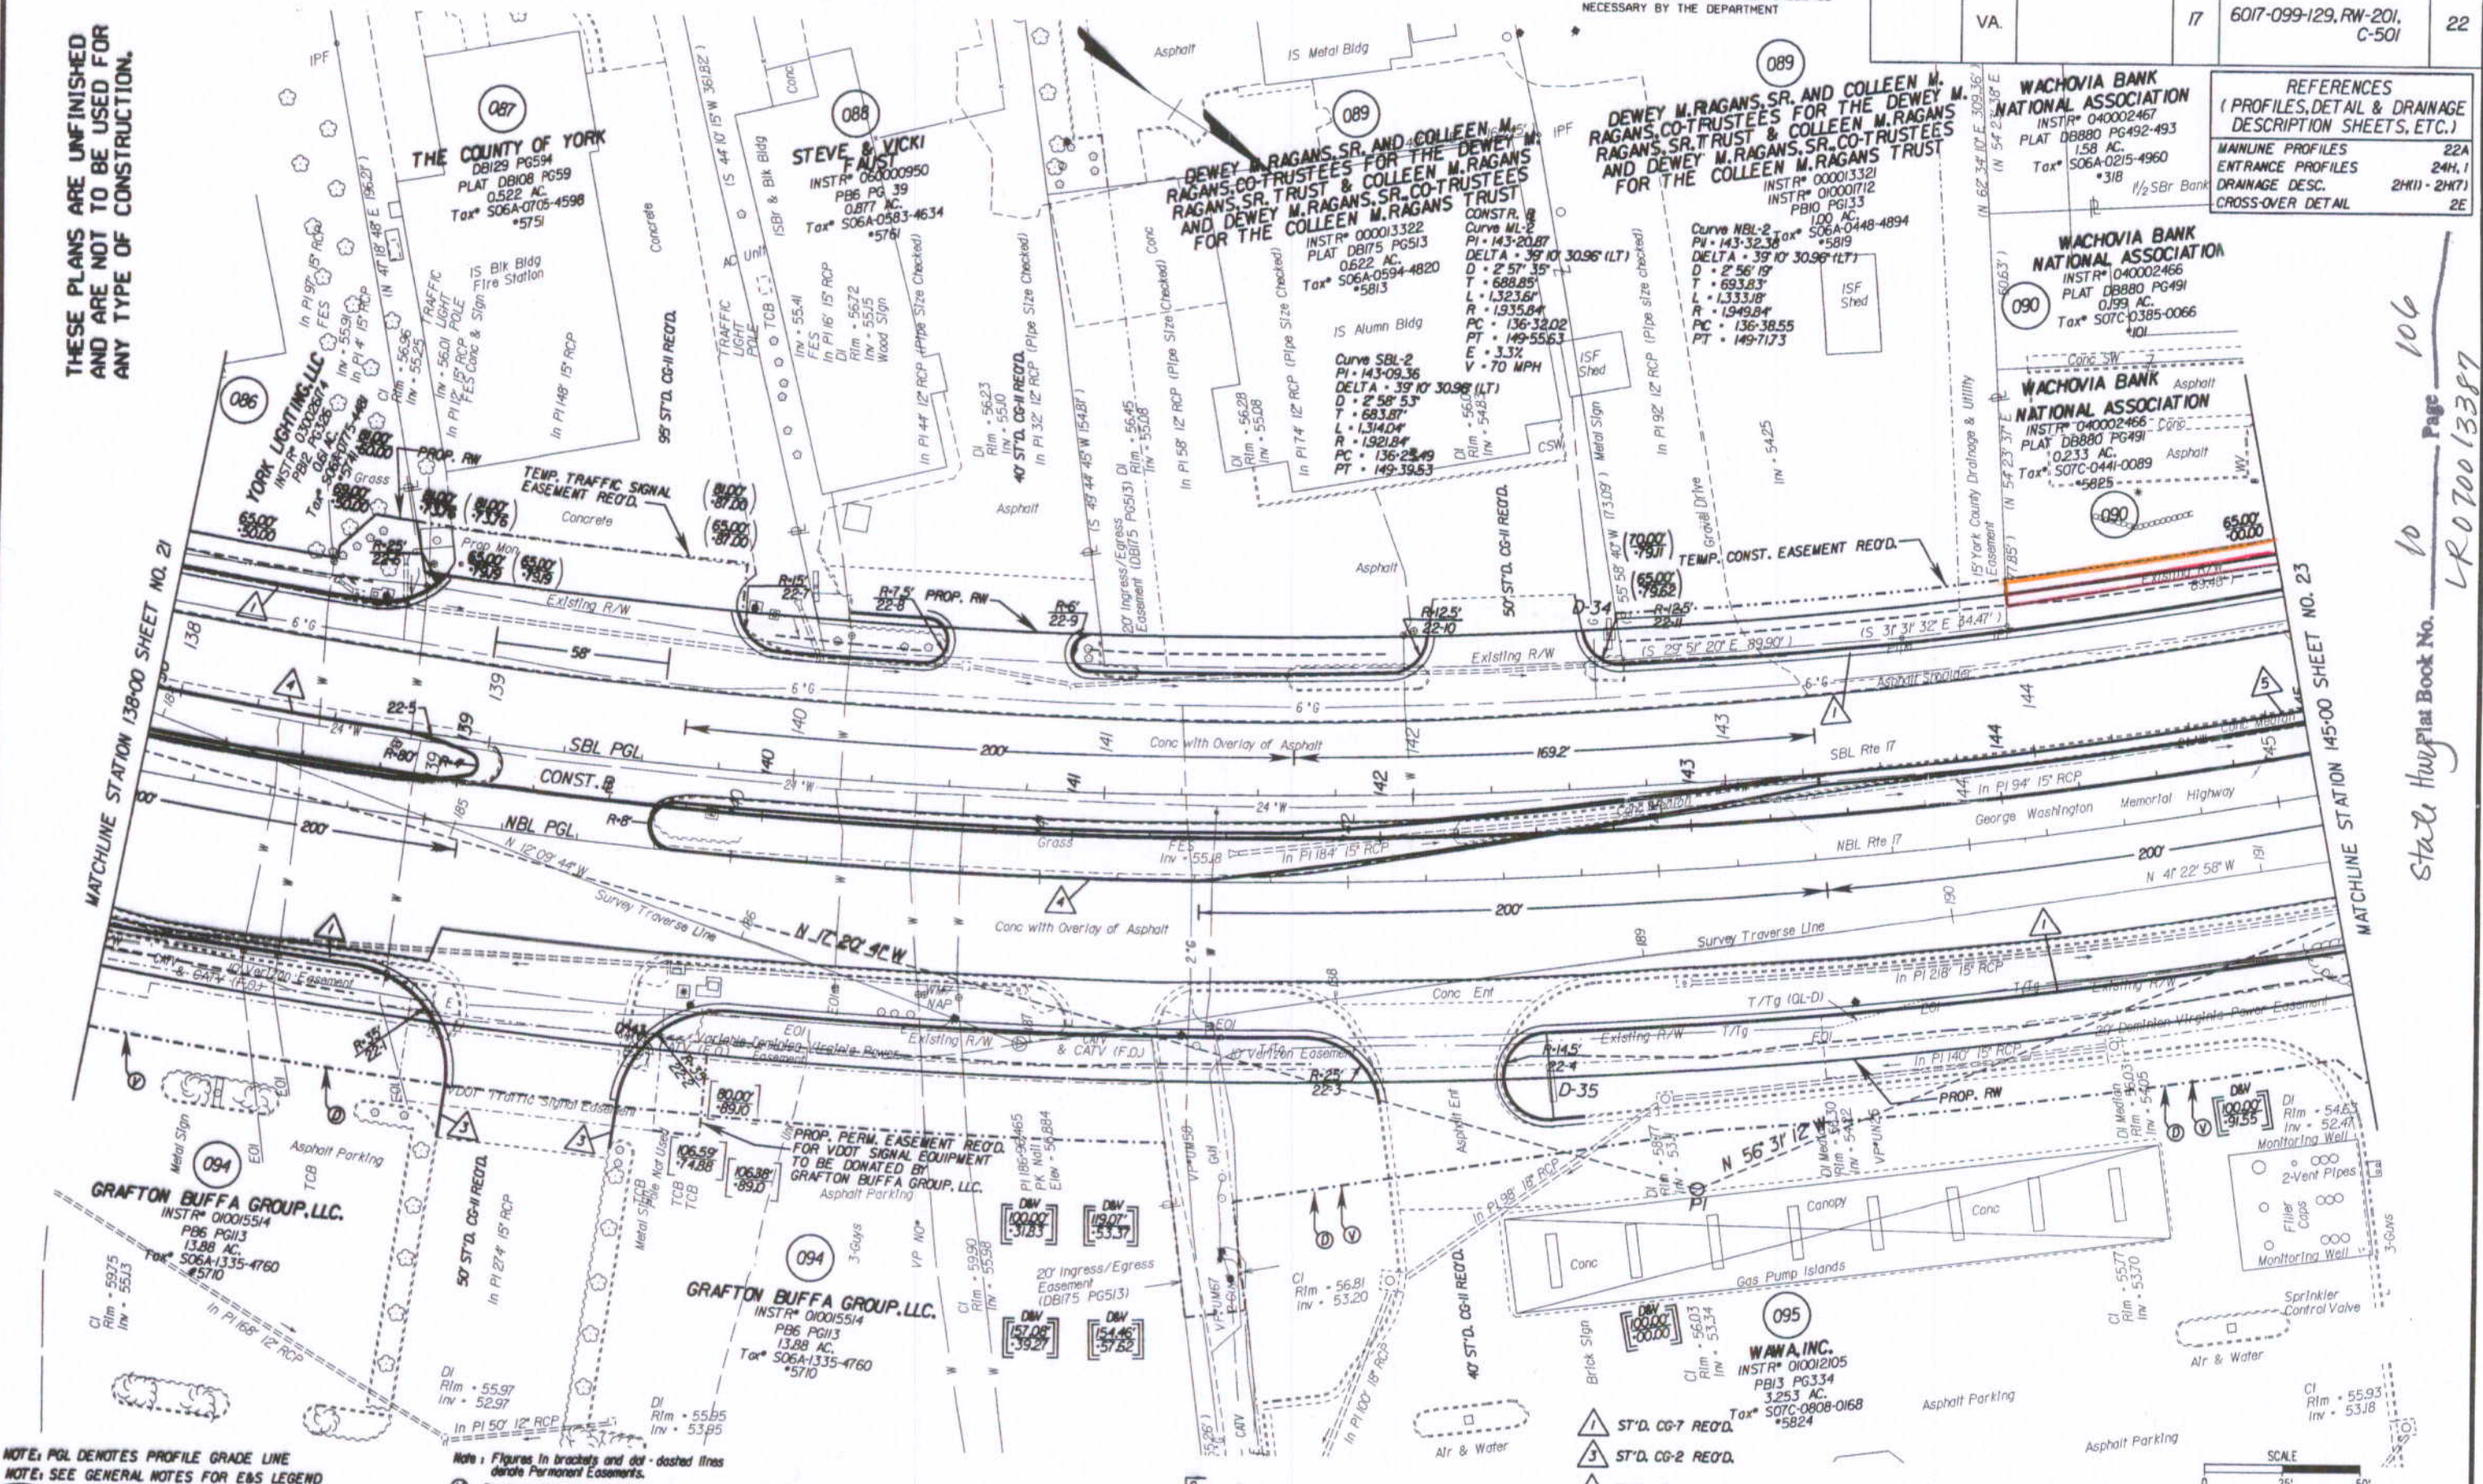


NOTE: PGL DENOTES PROFILE GRADE LINE
 NOTE: SEE GENERAL NOTES FOR E&S LEGEND
 DENOTES DRAINAGE STRUCTURE NUMBER

Note: Figures in brackets and dot-dashed lines denote Permanent Easements.
 V Denotes variable easement required for Verizon Virginia
 D Denotes variable easement required for Dominion Virginia Power

Note: Figures in parentheses and dot-dot-dashed lines denote Temporary Easements.
 C Denotes Construction Limits In Cuts
 F Denotes Construction Limits In Fills

- 1 ST'D. CG-7 REQ'D.
- 3 ST'D. CG-2 REQ'D.
- 4 ST'D. MS-2 REQ'D.
- 5 ST'D. MS-1A REQ'D.

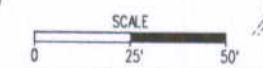

PLAN NO.	PROJECT 6017-099-129	FILE NO.	SHEET NO. 22
----------	-------------------------	----------	-----------------

State Hwy Plat Book No. 10 Page 106
 LRO 700 13387