

SURVEYED BY: BOB HARRIS (157) 253-5137
 SUPERVISED BY: E.H. BYBUM (157) 925-2557
 DESIGNED BY: J.D. WINSTEAD (157) 925-2556
 HAMPTON ROADS DISTRICT DESIGN UNIT

State Highway Plat Book No. 10 Page 111 Instr 070014323


DESIGN FEATURES RELATING TO CONSTRUCTION OR TO REGULATION AND CONTROL OF TRAFFIC MAY BE SUBJECT TO CHANGE AS DEEMED NECESSARY BY THE DEPARTMENT

REVISED 12/09/05 02/06/06 03/23/06	STATE VA.	FEDERAL AID PROJECT	ROUTE 17	STATE PROJECT 6017-099-129, RW-201, C-501	SHEET NO. 9
---	--------------	------------------------	-------------	---	----------------

REFERENCES (PROFILES, DETAIL & DRAINAGE DESCRIPTION SHEETS, ETC.)

MAINLINE PROFILES	9A
CONNECTION PROFILES	9C
ENTRANCE PROFILES	24B, C, I
DRAINAGE DESC.	2(H)I - 2(H)I
CROSS-OVER DETAIL	2E

THESE PLANS ARE ISSUED FOR CONSTRUCTION AND ARE NOT TO BE USED FOR ANY TYPE OF CONSTRUCTION.

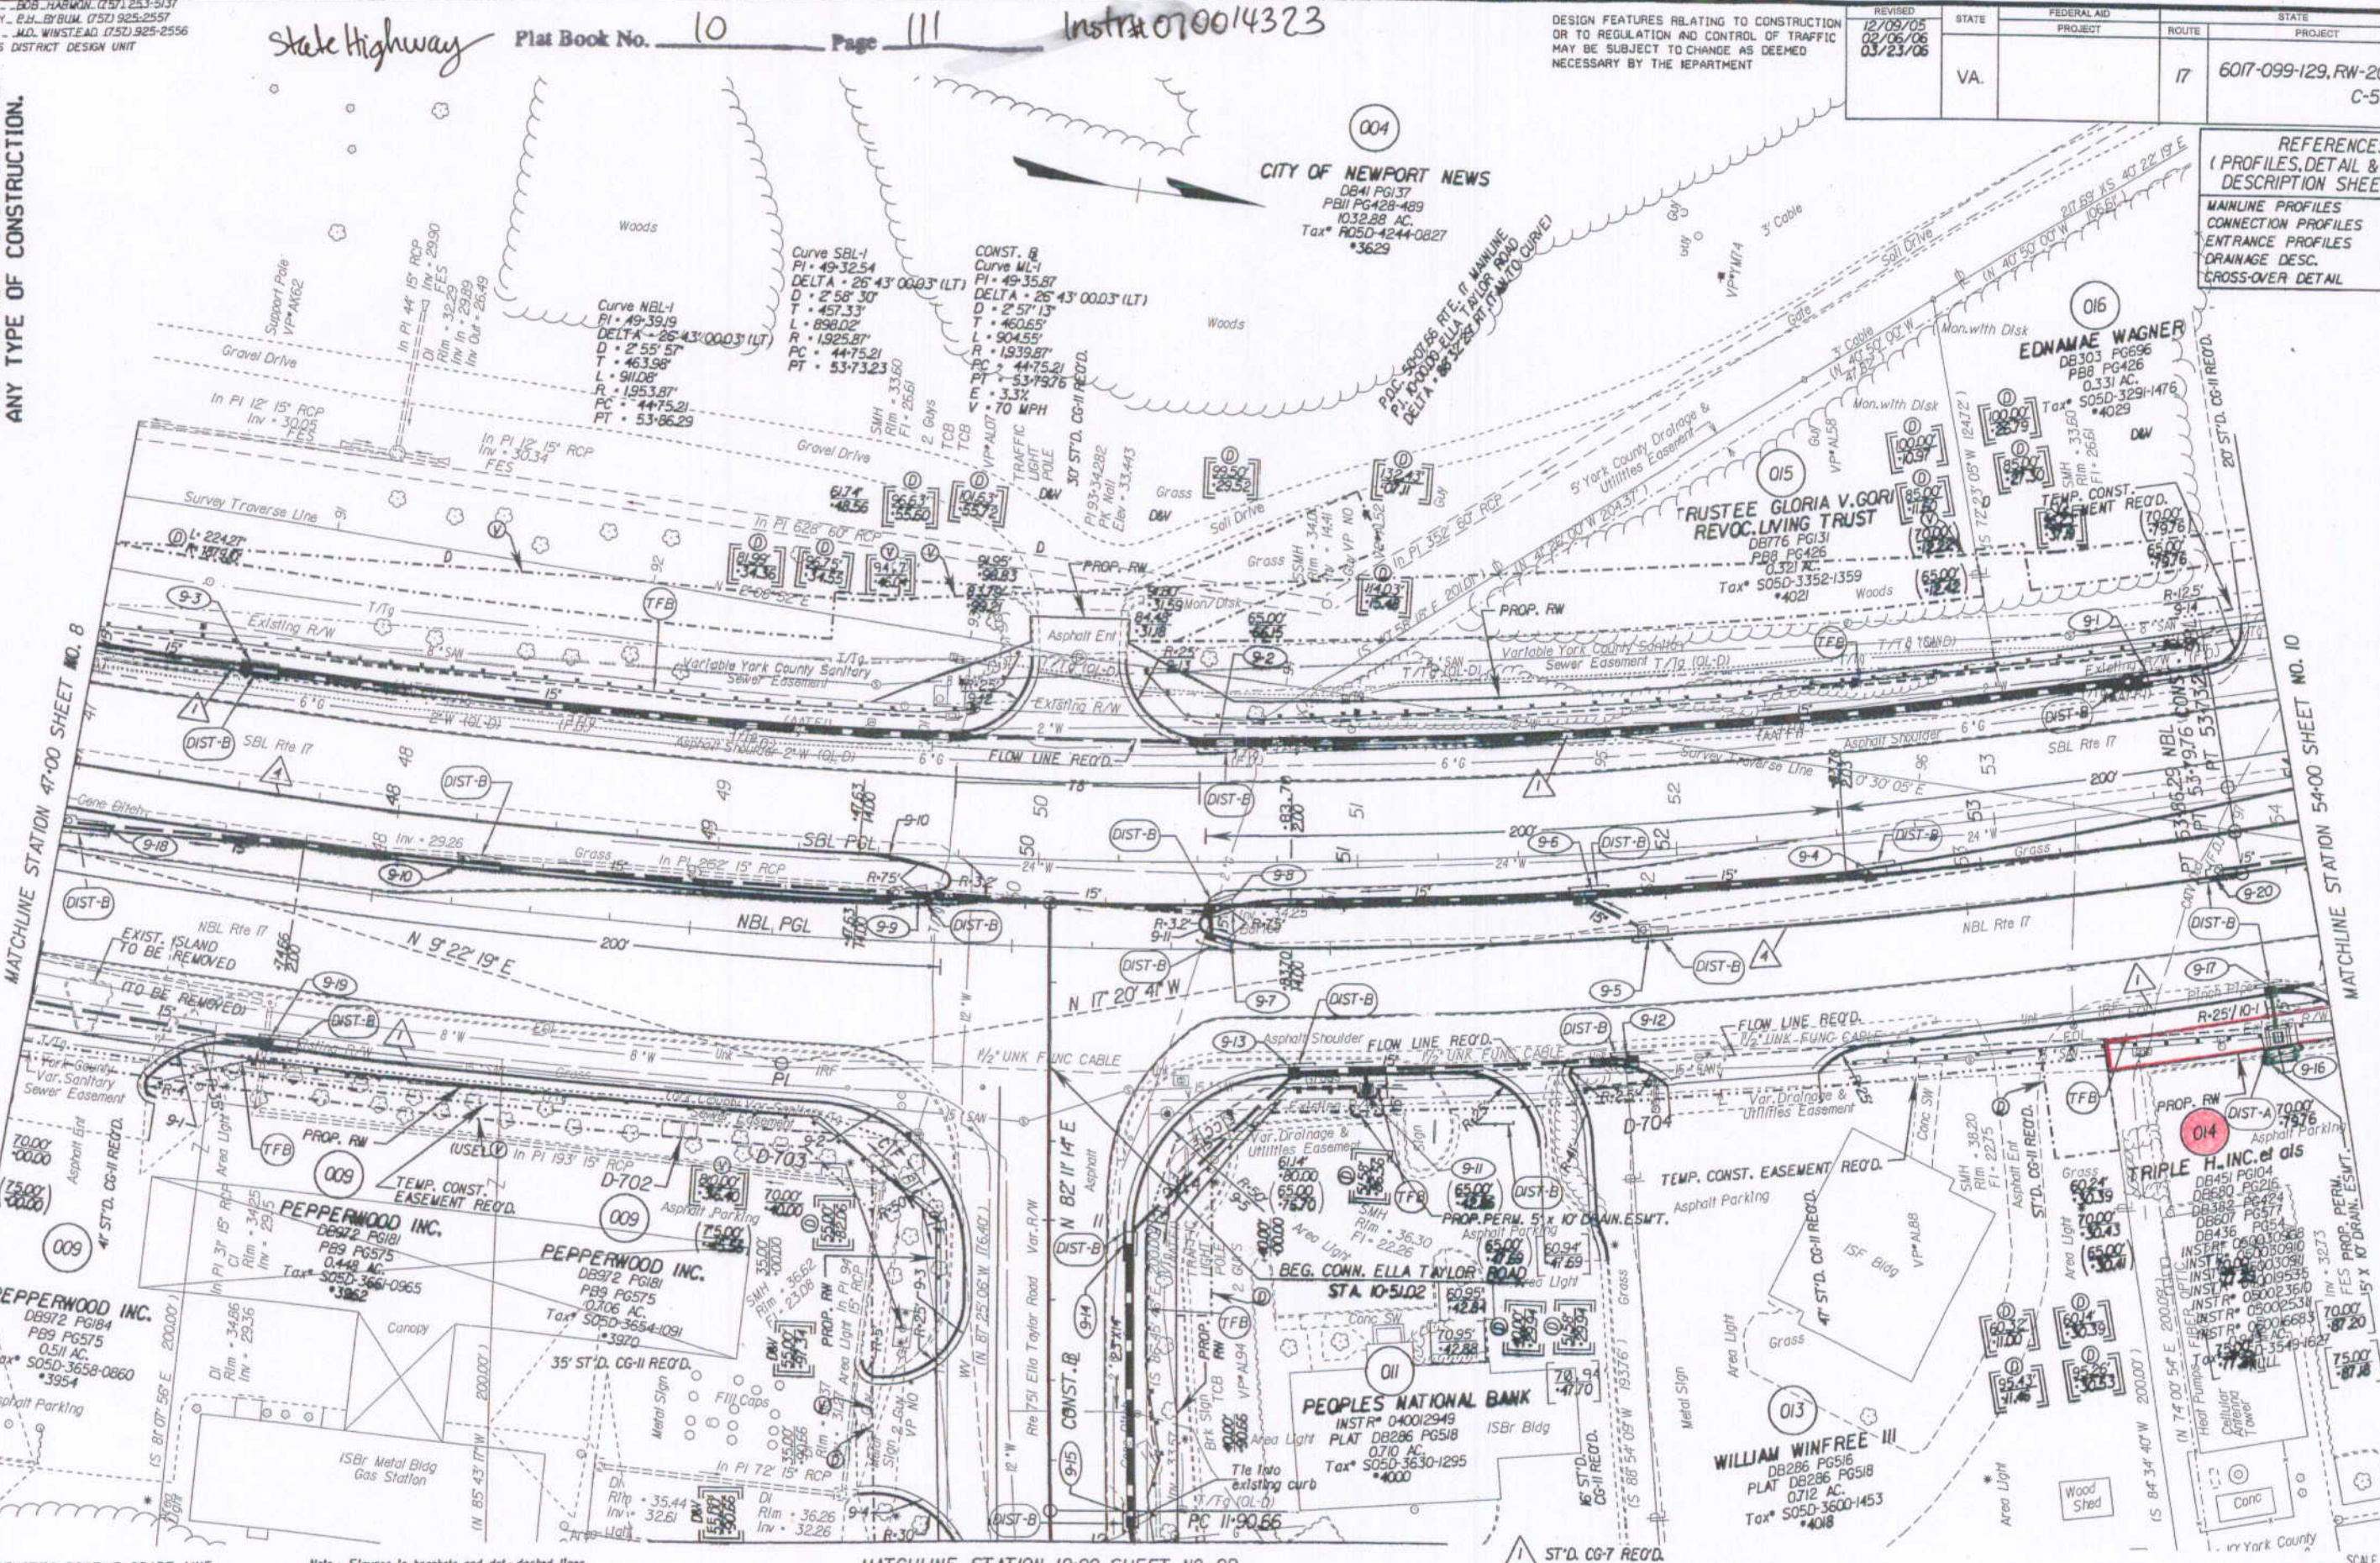

NOTE: PGL DENOTES PROFILE GRADE LINE
 NOTE: SEE GENERAL NOTES FOR E&S LEGEND
 ○ DENOTES DRAINAGE STRUCTURE NUMBER

Note: Figures in brackets and dot-dashed lines denote Permanent Easements.
 (V) Denotes variable easement required for Verizon Virginia
 (D) Denotes variable easement required for Dominion Virginia Power

MATCHLINE STATION 12+00 SHEET NO. 9B

(C) Denotes Construction Limits In Cuts
 (E) Denotes Construction Limits In Fills

1 ST'D. CG-7 RECD.
 4 ST'D. MS-2 RECD.
 6 ST'D. CG-3 RECD.

PLAN NO.	PROJECT	FILE NO.	SHEET NO.
	6017-099-129		9

SCALE
 0 25' 50'