


SURVEYED BY: BOB HARRISON (751) 253-5137
 SUPERVISED BY: P.H. BYBUM (751) 925-2557
 DESIGNED BY: J.D. WINSTEAD (751) 925-2556
 HAMPTON ROADS DISTRICT DESIGN UNIT

PAGE 1

DESIGN FEATURES RELATING TO CONSTRUCTION OR TO REGULATION AND CONTROL OF TRAFFIC MAY BE SUBJECT TO CHANGE AS DEEMED NECESSARY BY THE DEPARTMENT

REVISED	STATE	FEDERAL AID	ROUTE	STATE	PROJECT	SHEET NO.
02/08/06 03/23/06 10/31/06	VA.		17		6017-099-129, RW-201, C-501	20

THESE PLANS ARE UNFINISHED AND ARE NOT TO BE USED FOR ANY TYPE OF CONSTRUCTION.

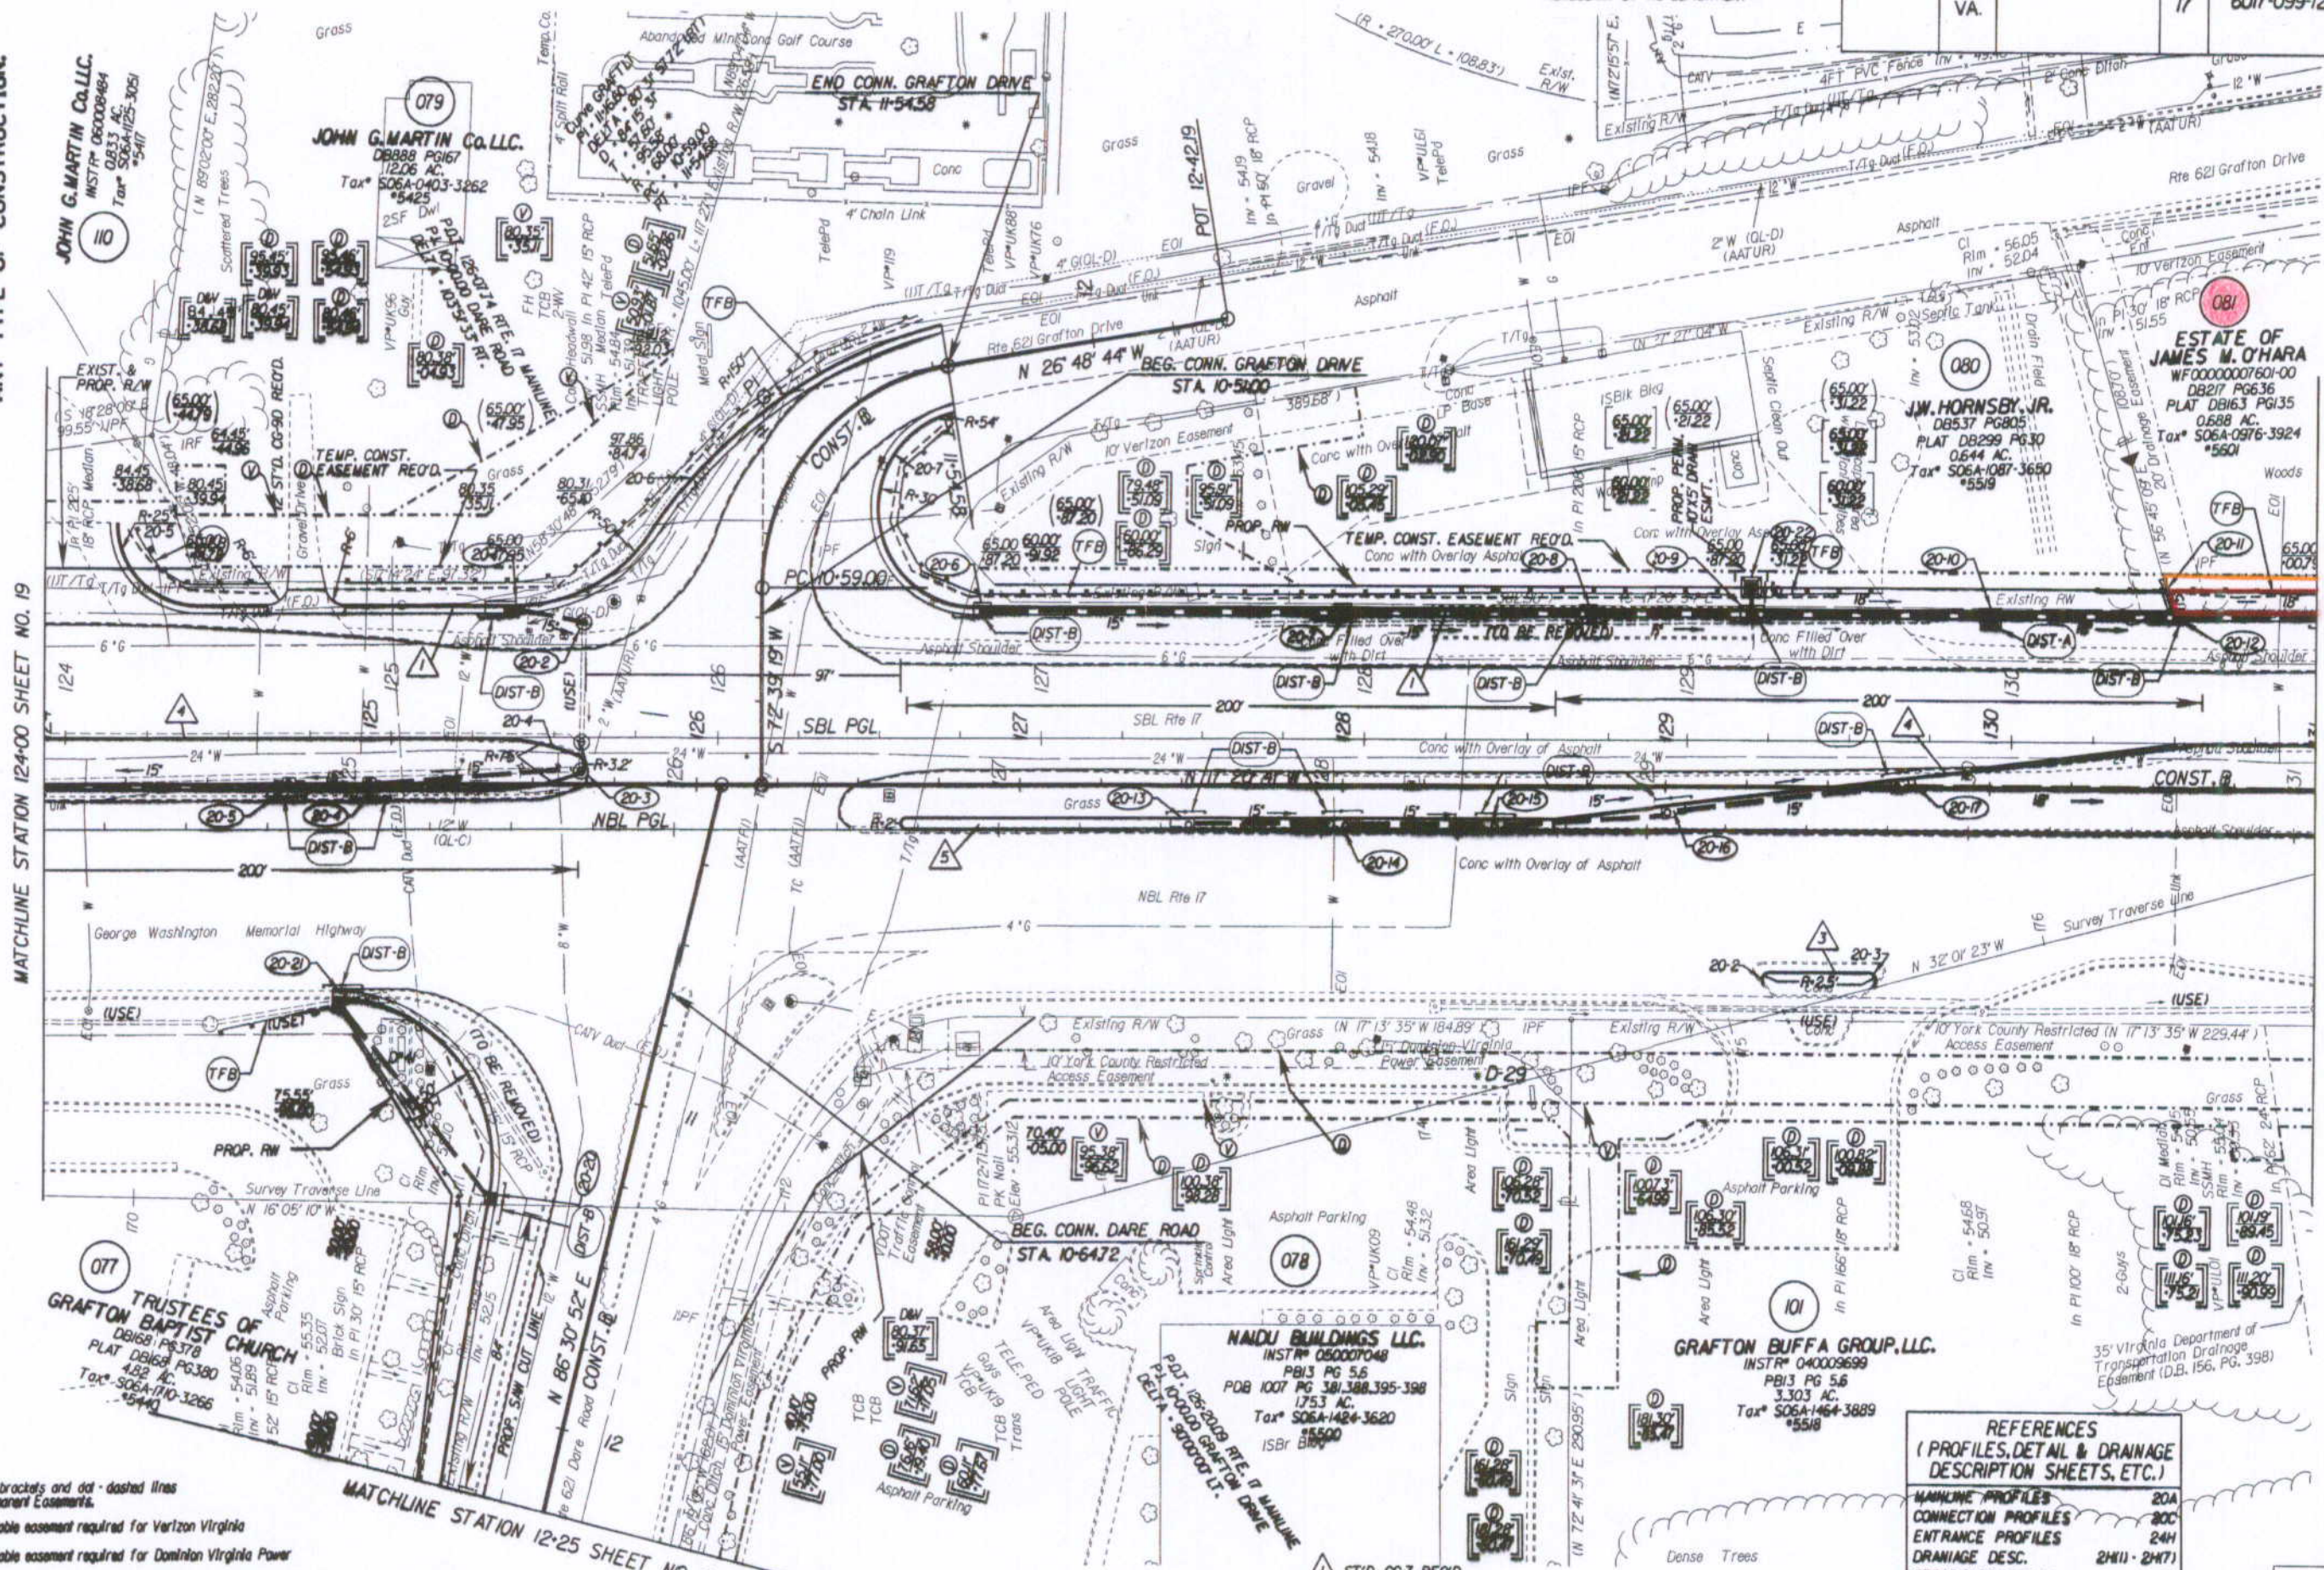

Page 124
 Statutory Plat Book No. 10
 C8070014932

Note: Figures in brackets and dot-dashed lines denote Permanent Easements.
 (V) Denotes variable easement required for Verizon Virginia
 (D) Denotes variable easement required for Dominion Virginia Power
 NOTE: PGL DENOTES PROFILE GRADE LINE
 NOTE: SEE GENERAL NOTES FOR EMB LEGEND
 (O) DENOTES DRAINAGE STRUCTURE NUMBER

Note: Figures in parenthesis and dot-dashed lines denote Temporary Easements.

(C) Denotes Construction Limits In Cuts
 (E) Denotes Construction Limits In Fills
 1 ST'D. CG-7 REQ'D.
 2 ST'D. CG-6 REQ'D.
 3 ST'D. CG-2 REQ'D.
 4 ST'D. MS-2 REQ'D.
 5 ST'D. MS-1A REQ'D.

REFERENCES (PROFILES, DETAIL & DRAINAGE DESCRIPTION SHEETS, ETC.)

MAINLINE PROFILES	20A
CONNECTION PROFILES	20C
ENTRANCE PROFILES	24H
DRAINAGE DESC.	24H1 - 24H7
CROSS-OVER DETAIL	2E



PLAN NO.	PROJECT	FILE NO.	SHEET NO.
	6017-099-129		20

5/18/2007 06:30:07