

DATE	12/09/05 02/06/06	STATE	VA	PROJECT	ROUTE	6017-099-129, RW-201, C-501	SHEET NO.	16
------	----------------------	-------	----	---------	-------	-----------------------------	-----------	----

REFERENCES  
 (PROFILES, DETAIL & DRAINAGE DESCRIPTION SHEETS, ETC.)

MAINLINE PROFILES	16A
CONNECTION PROFILES	16B
ENTRANCE PROFILES	24F
DRAINAGE DESC.	2H11 - 2H71
CROSS-OVER DETAIL	2E

THESE PLANS ARE UNFINISHED AND ARE NOT TO BE USED FOR ANY TYPE OF CONSTRUCTION.

10-17-07


MATCHLINE STATION 96+00 SHEET NO. 15

MATCHLINE STATION 103+00 SHEET NO. 17

State Hwy Plat Book No. 10 Page 165  
 CR070019885

029 2001

10-13-07  
 2019-13-07

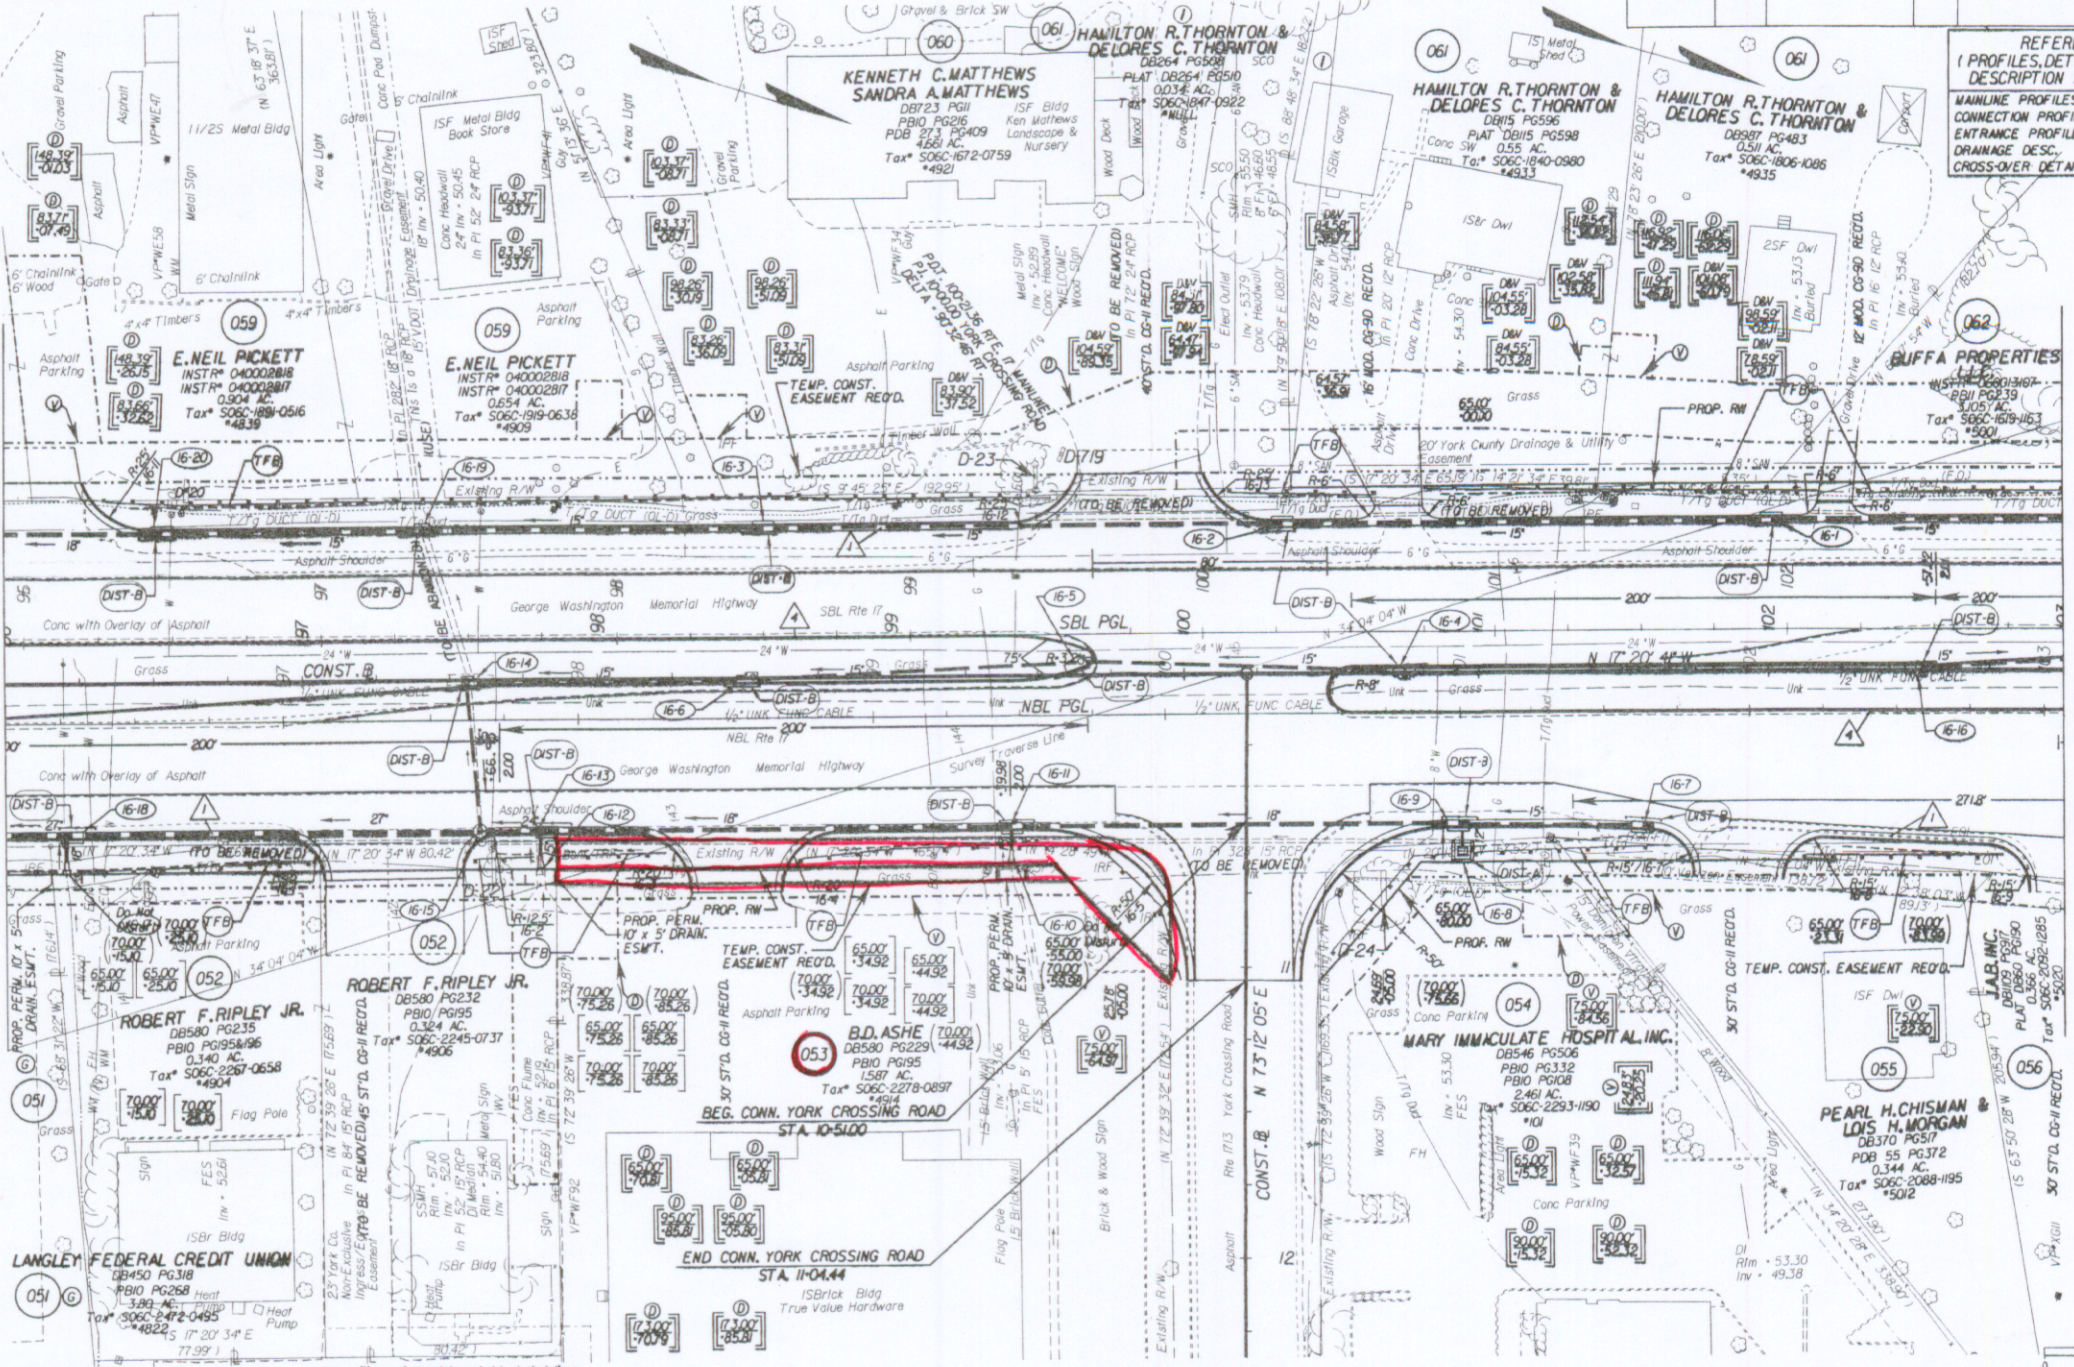


NOTE: PGL DENOTES PROFILE GRADE LINE  
 NOTE: SEE GENERAL NOTES FOR E&S LEGEND  
 ○ DENOTES DRAINAGE STRUCTURE NUMBER

Note: Figures in brackets and dot-dashed lines denote Permanent Easements.  
 (V) Denotes variable easement required for Verizon Virginia  
 (D) Denotes variable easement required for Dominion Virginia Power

Note: Figures in parenthesis and dot-dot-dashed lines denote Temporary Easements.

--- Denotes Construction Limits In Cuts  
 --- Denotes Construction Limits In Fills  
 ▲ ST'D. CG-7 RECD.  
 ▲ ST'D. M5-2 RECD.

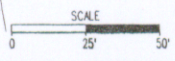

PLAN NO.	PROJECT	FILE NO.	SHEET NO.
	6017-099-129		16