


THESE PLANS ARE UNFINISHED AND ARE NOT TO BE USED FOR ANY TYPE OF CONSTRUCTION.

DESIGN FEATURES RELATING TO CONSTRUCTION OR TO REGULATION AND CONTROL OF TRAFFIC MAY BE SUBJECT TO CHANGE AS DEEMED NECESSARY BY THE DEPARTMENT

REVISED	STATE	FEDERAL AID PROJECT	ROUTE	STATE PROJECT	SHEET NO.
02/06/06 02/18/07 05/29/07	VA.		17	6017-099-129, RW-201, C-501	22

REFERENCES
 (PROFILES, DETAIL & DRAINAGE DESCRIPTION SHEETS, ETC.)
MAINLINE PROFILES
 ENTRANCE PROFILES
 DRAINAGE DESC.
 OVER DETAIL

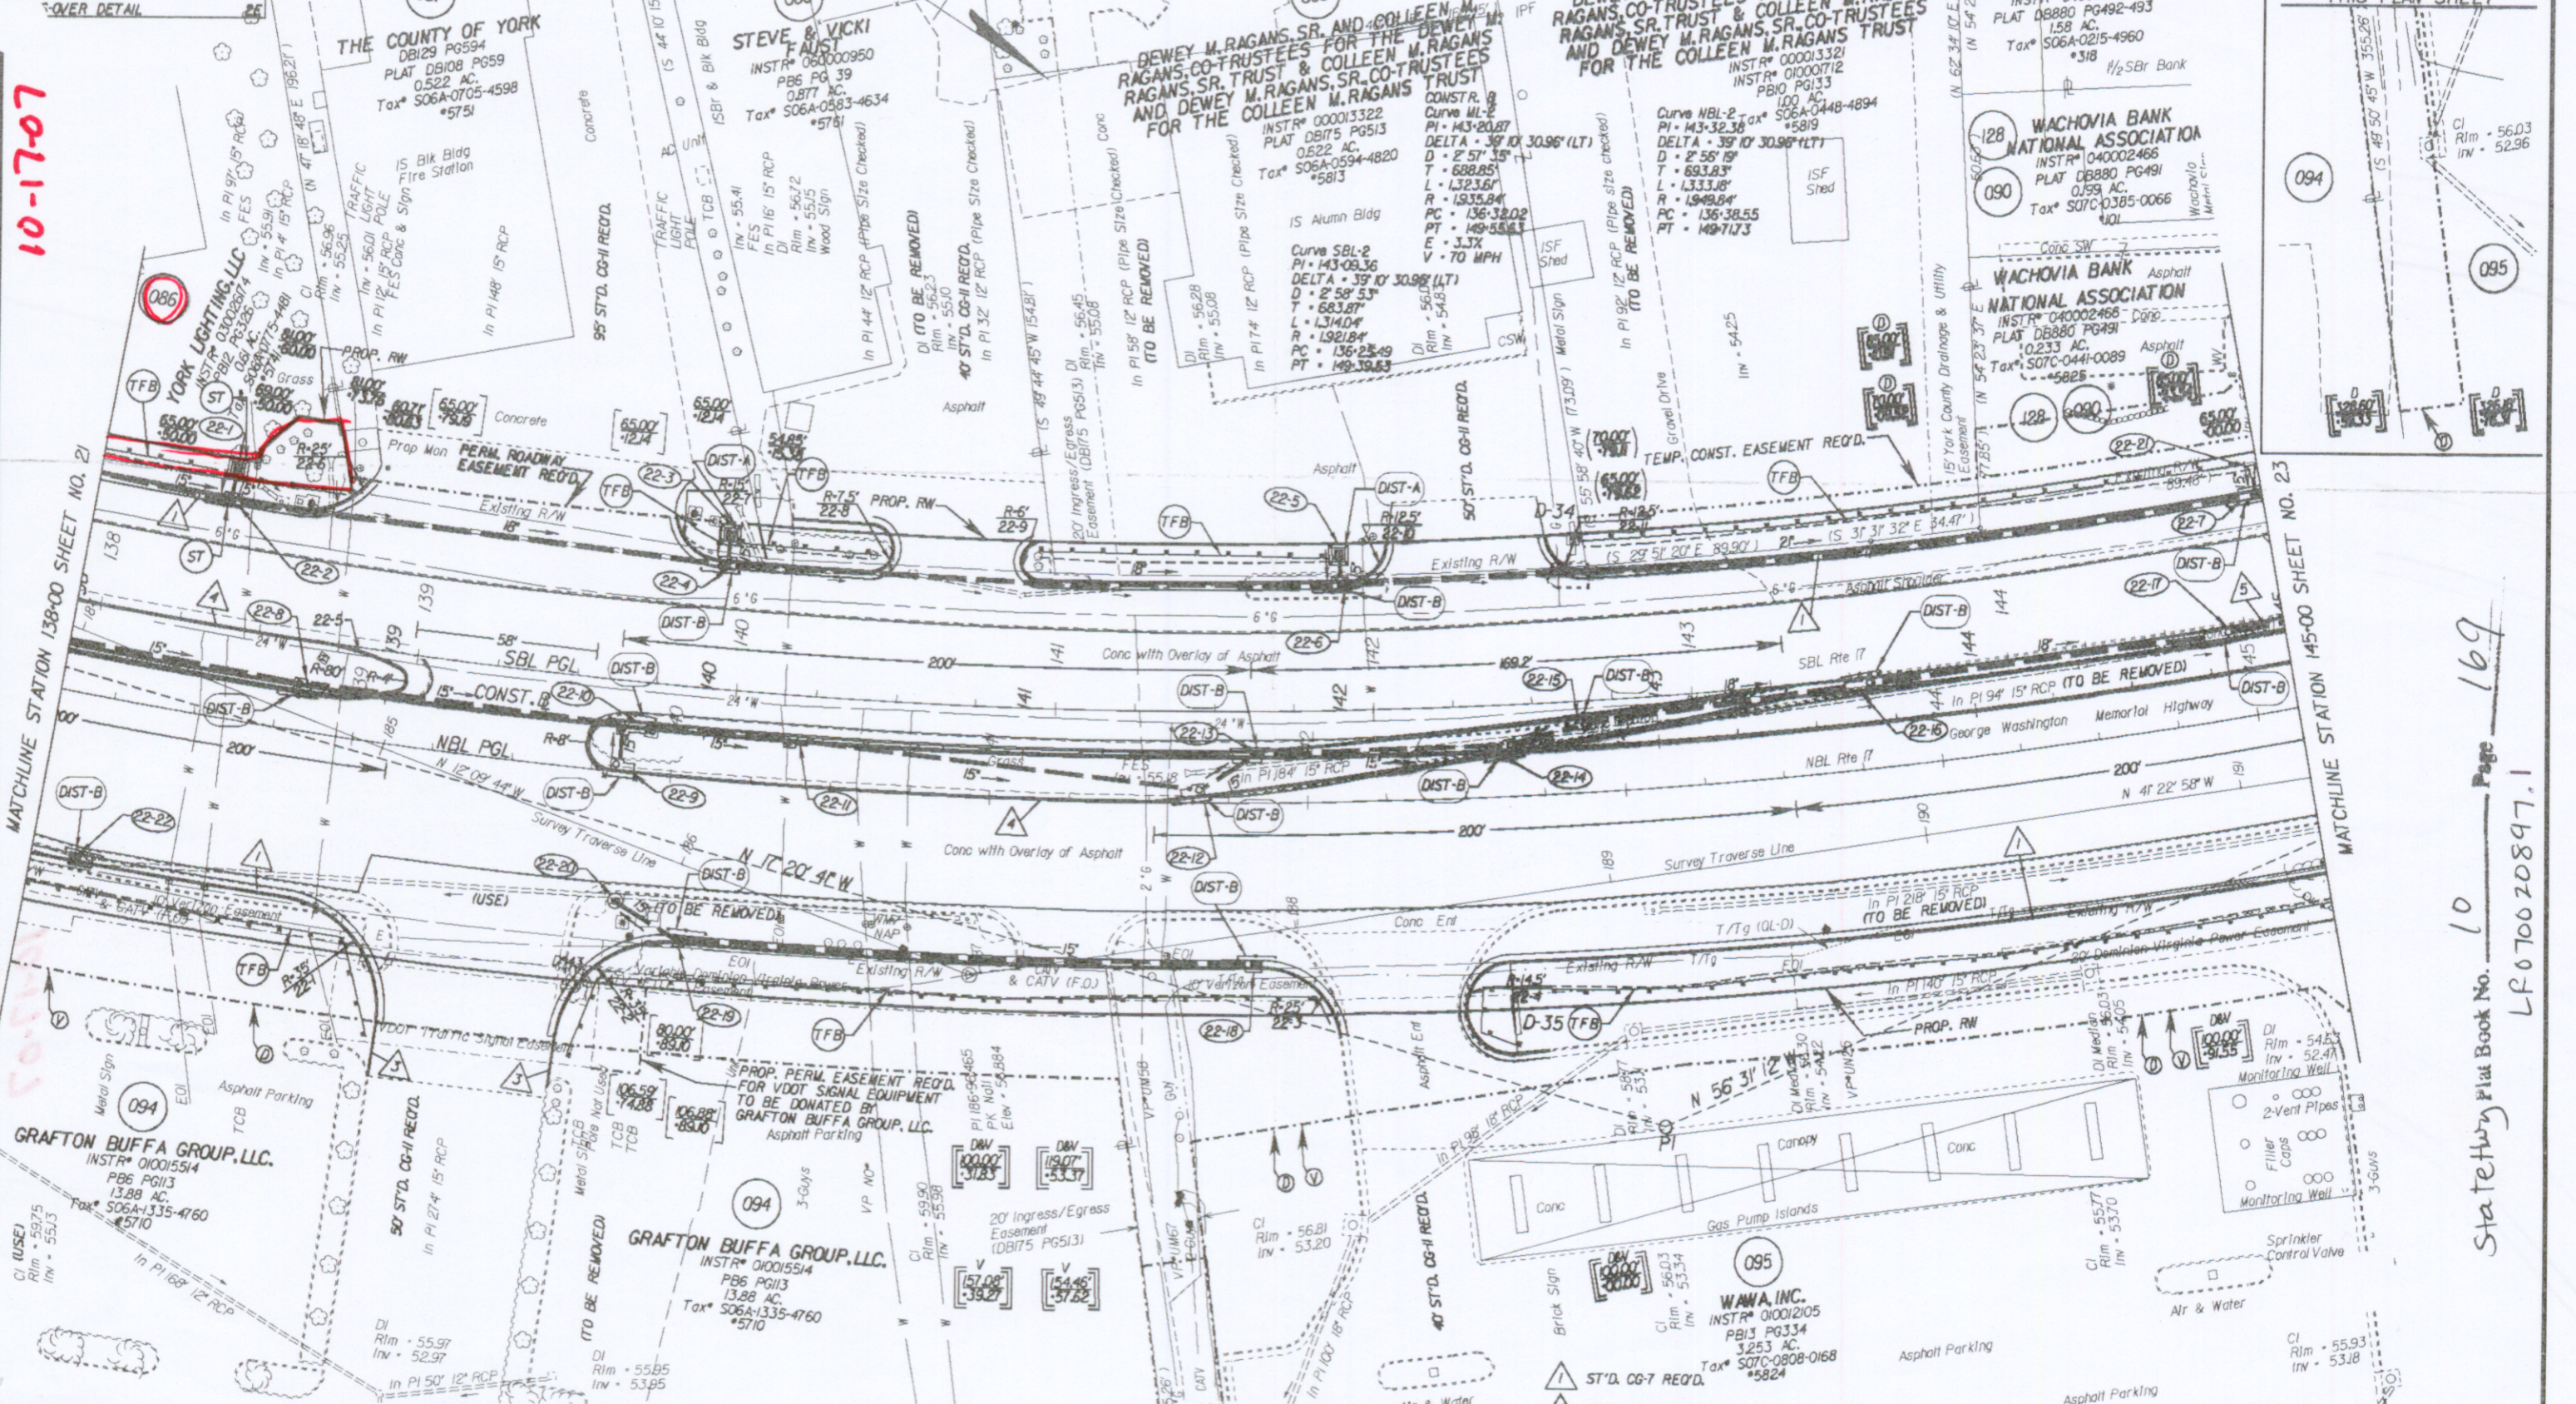

029 26 B
10-17-07

Statutory Plat Book No. 10 Page 169
LR 070020897.1

NOTE: PGL DENOTES PROFILE GRADE LINE
 NOTE: SEE GENERAL NOTES FOR E&S LEGEND
 DENOTES DRAINAGE STRUCTURE NUMBER


Note: Figures in brackets and dot-dashed lines denote Permanent Easements.
 Denotes variable easement required for Verizon Virginia

Note: Figures in parenthesis and dot-dot-dashed lines denote Temporary Easements.

MATCHLINE UTILITY EASEMENT THIS PLAN SHEET

- ▲ ST'D. CG-7 REQ'D.
- ▲ ST'D. CG-2 REQ'D.
- ▲ ST'D. MS-2 REQ'D.
- ▲ ST'D. MS-1A REQ'D.

Denotes Construction Limits In Cuts
 Denotes Construction Limits In Fills

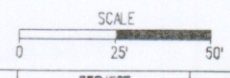

PLAN NO.	PROJECT	FILE NO.	SHEET NO.
	6017-099-129		22