

SURVEYED BY - BOB HARMON (757) 253-5137  
SUPERVISED BY - P.H. BYNUM (757) 925-2557  
DESIGNED BY - J.M. WINSTEAD (757) 925-2556  
HAMPTON ROADS DISTRICT DESIGN UNIT


DESIGN FEATURES RELATING TO CONSTRUCTION OR TO REGULATION AND CONTROL OF TRAFFIC MAY BE SUBJECT TO CHANGE AS DEEMED NECESSARY BY THE DEPARTMENT

REVISION	STATE	FEDERAL AID PROJECT	ROUTE	STATE PROJECT	SHEET NO.
12/09/05 02/06/06 03/23/06	VA.		17	6017-099-129, RW-201, C-501	9

REFERENCES  
(PROFILES, DETAIL & DRAINAGE DESCRIPTION SHEETS, ETC.)

MAINLINE PROFILES	9A
CONNECTION PROFILES	9C
ENTRANCE PROFILES	24B, C, I
DRAINAGE DESC.	2H(1) - 2H(7)
CROSS-OVER DETAIL	2E

THESE PLANS ARE UNFINISHED AND ARE NOT TO BE USED FOR ANY TYPE OF CONSTRUCTION.

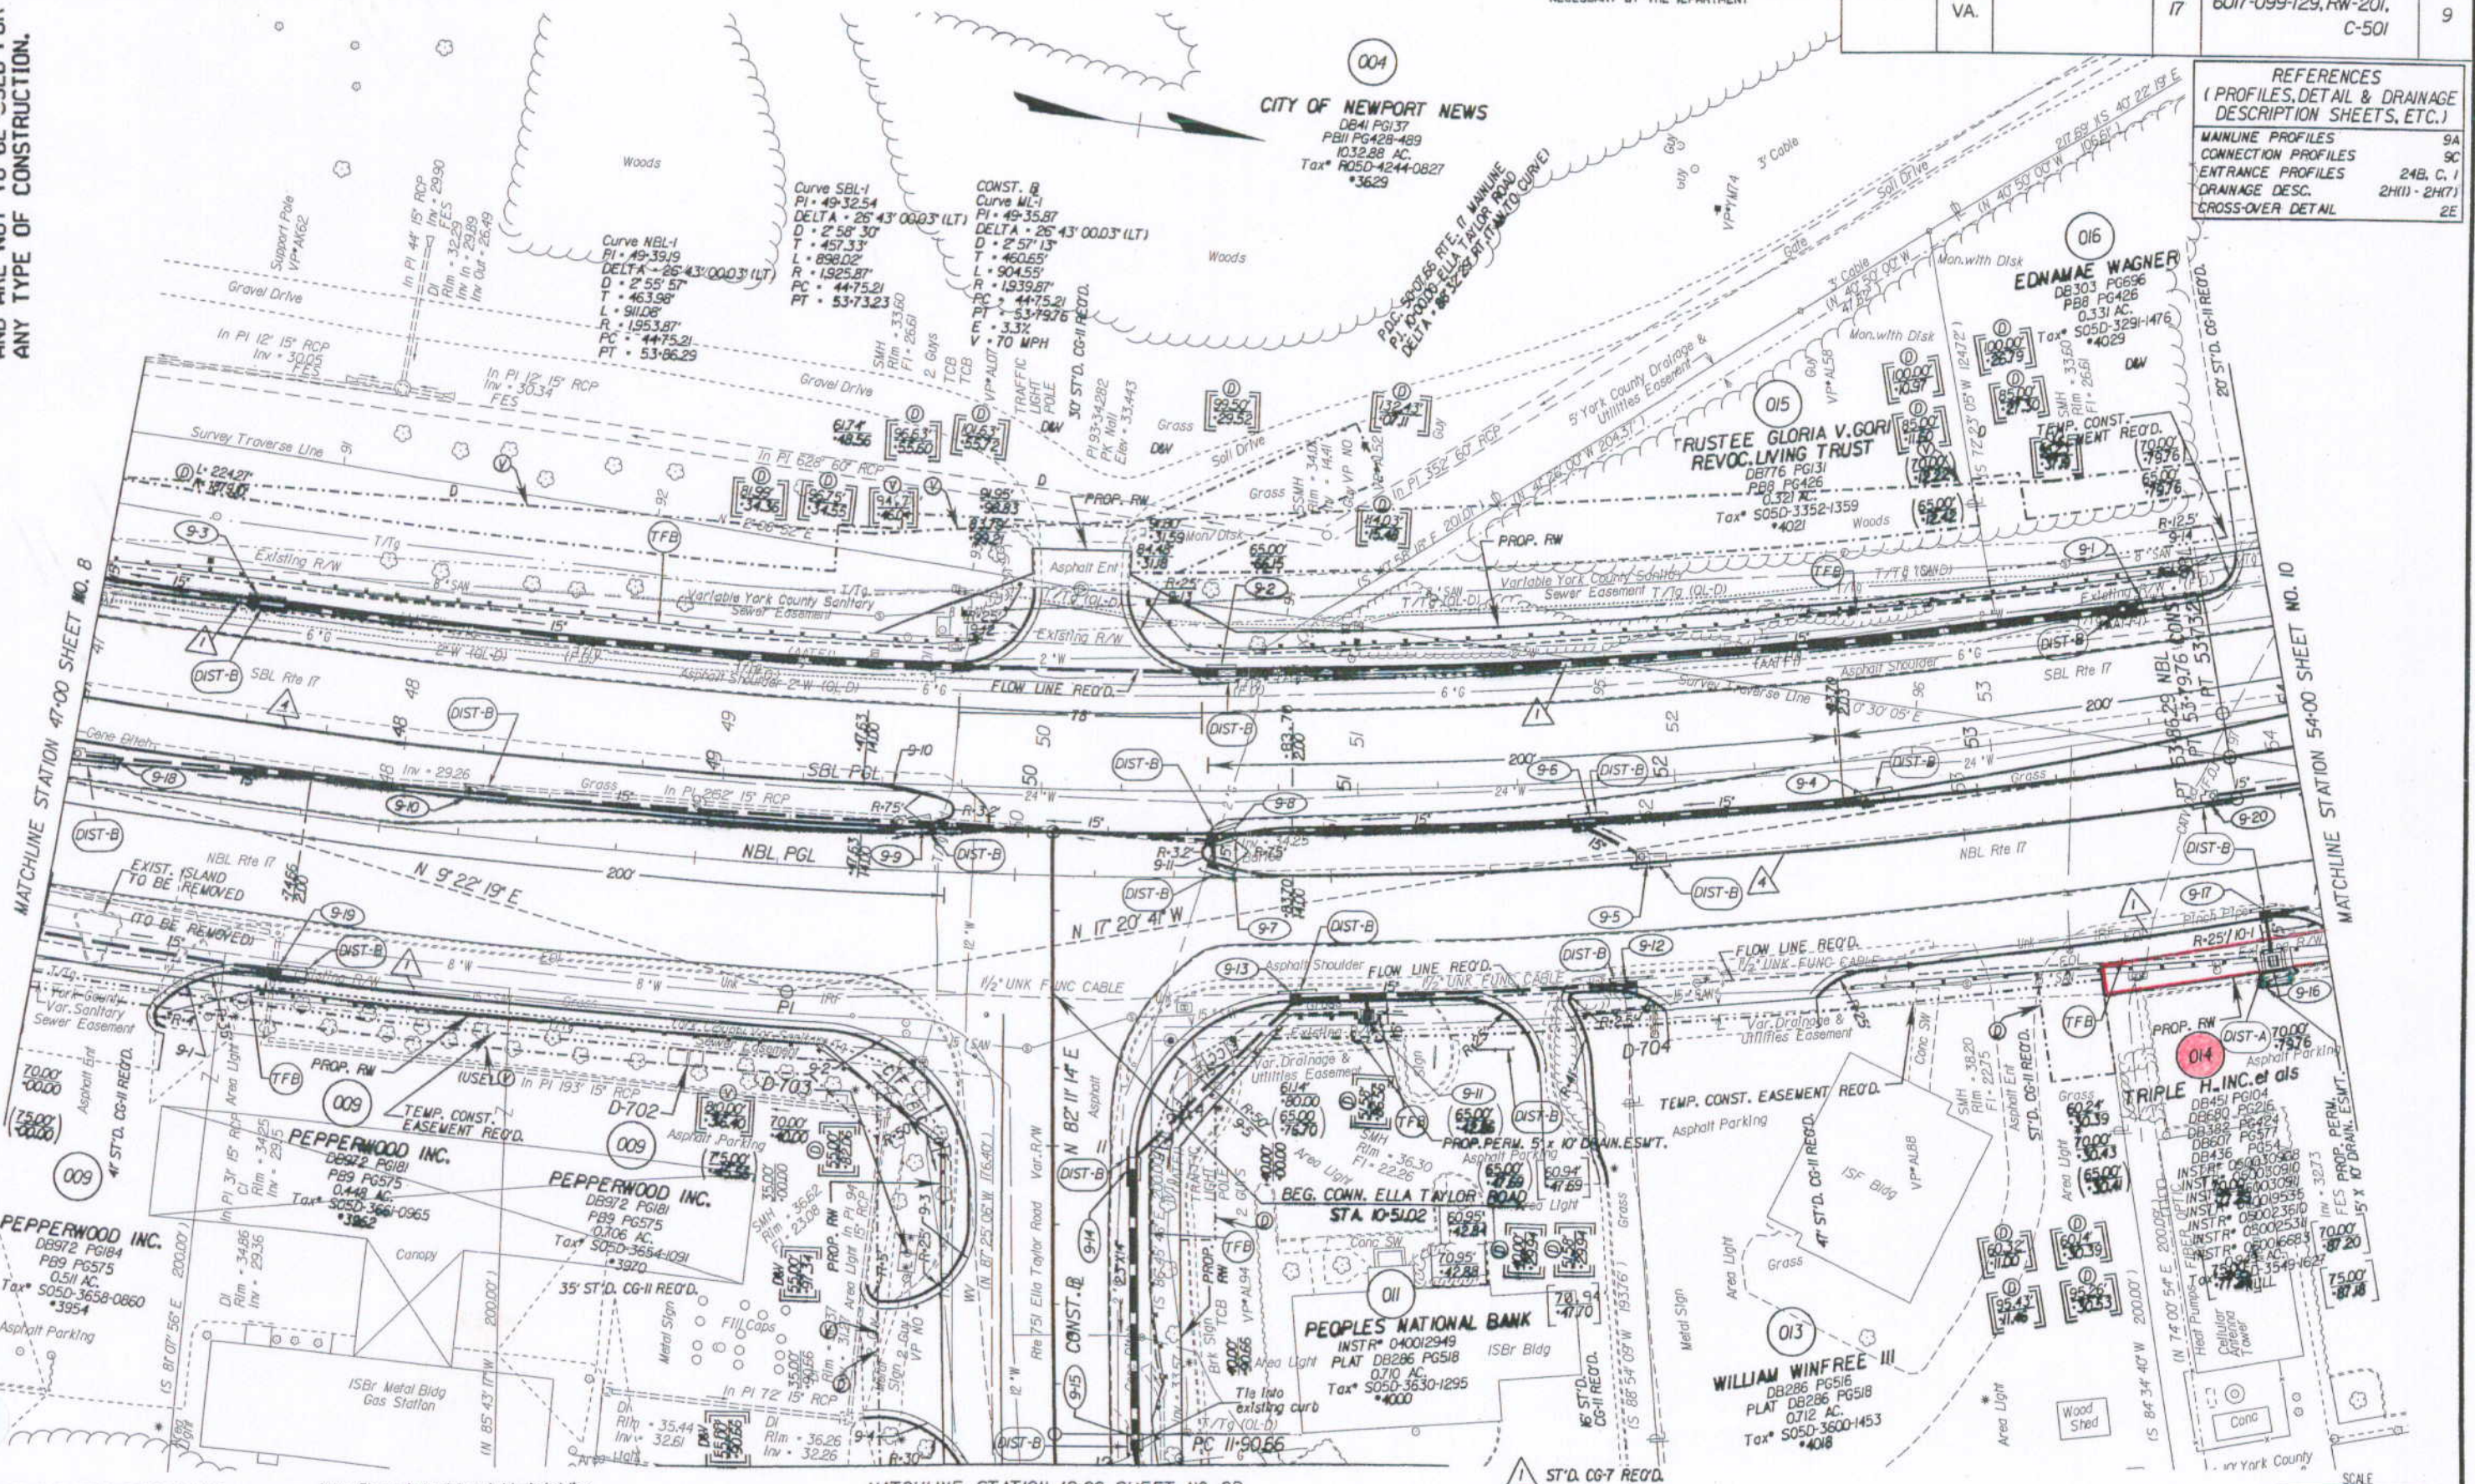

NOTE: PGL DENOTES PROFILE GRADE LINE  
NOTE: SEE GENERAL NOTES FOR E&S LEGEND  
○ DENOTES DRAINAGE STRUCTURE NUMBER

Note: Figures in brackets and dot-dashed lines denote Permanent Easements.  
V Denotes variable easement required for Verizon Virginia  
D Denotes variable easement required for Dominion Virginia Power

Note: Figures in parentheses and dot-dot-dashed lines denote Temporary Easements.  
C..... Denotes Construction Limits In Cuts  
F..... Denotes Construction Limits In Fills

- 1 ST'D. CG-7 REQ'D.
- 4 ST'D. MS-2 REQ'D.
- 6 ST'D. CG-3 REQ'D.

PLAN NO.	PROJECT	FILE NO.	SHEET NO.
	6017-099-129		9

Doc instr# 080001477 State Hwy Plat Book # 10 Pg 200