


SURVEYED BY: BOB HARMON (757) 253-5137
 SUPERVISED BY: R.H. BURM (757) 925-2557
 DESIGNED BY: M.D. WINSTEAD (757) 925-2556
 HAMPTON ROADS DISTRICT DESIGN UNIT

DESIGN FEATURES RELATING TO CONSTRUCTION OR TO REGULATION AND CONTROL OF TRAFFIC MAY BE SUBJECT TO CHANGE AS DEEMED NECESSARY BY THE DEPARTMENT

REVISED	STATE	FEDERAL AID	ROUTE	STATE	PROJECT	SHEET NO.
12/28/05 08/06/06 03/23/08	VA.		17		6017-099-129, RW-201, C-501	9B

REFERENCES
 (PROFILES, DETAIL & DRAINAGE DESCRIPTION SHEETS, ETC.)

CONNECTION PROFILES	9C
ENTRANCE PROFILES	24 I
DRAINAGE DESC.	2H(1) - 2H(7)

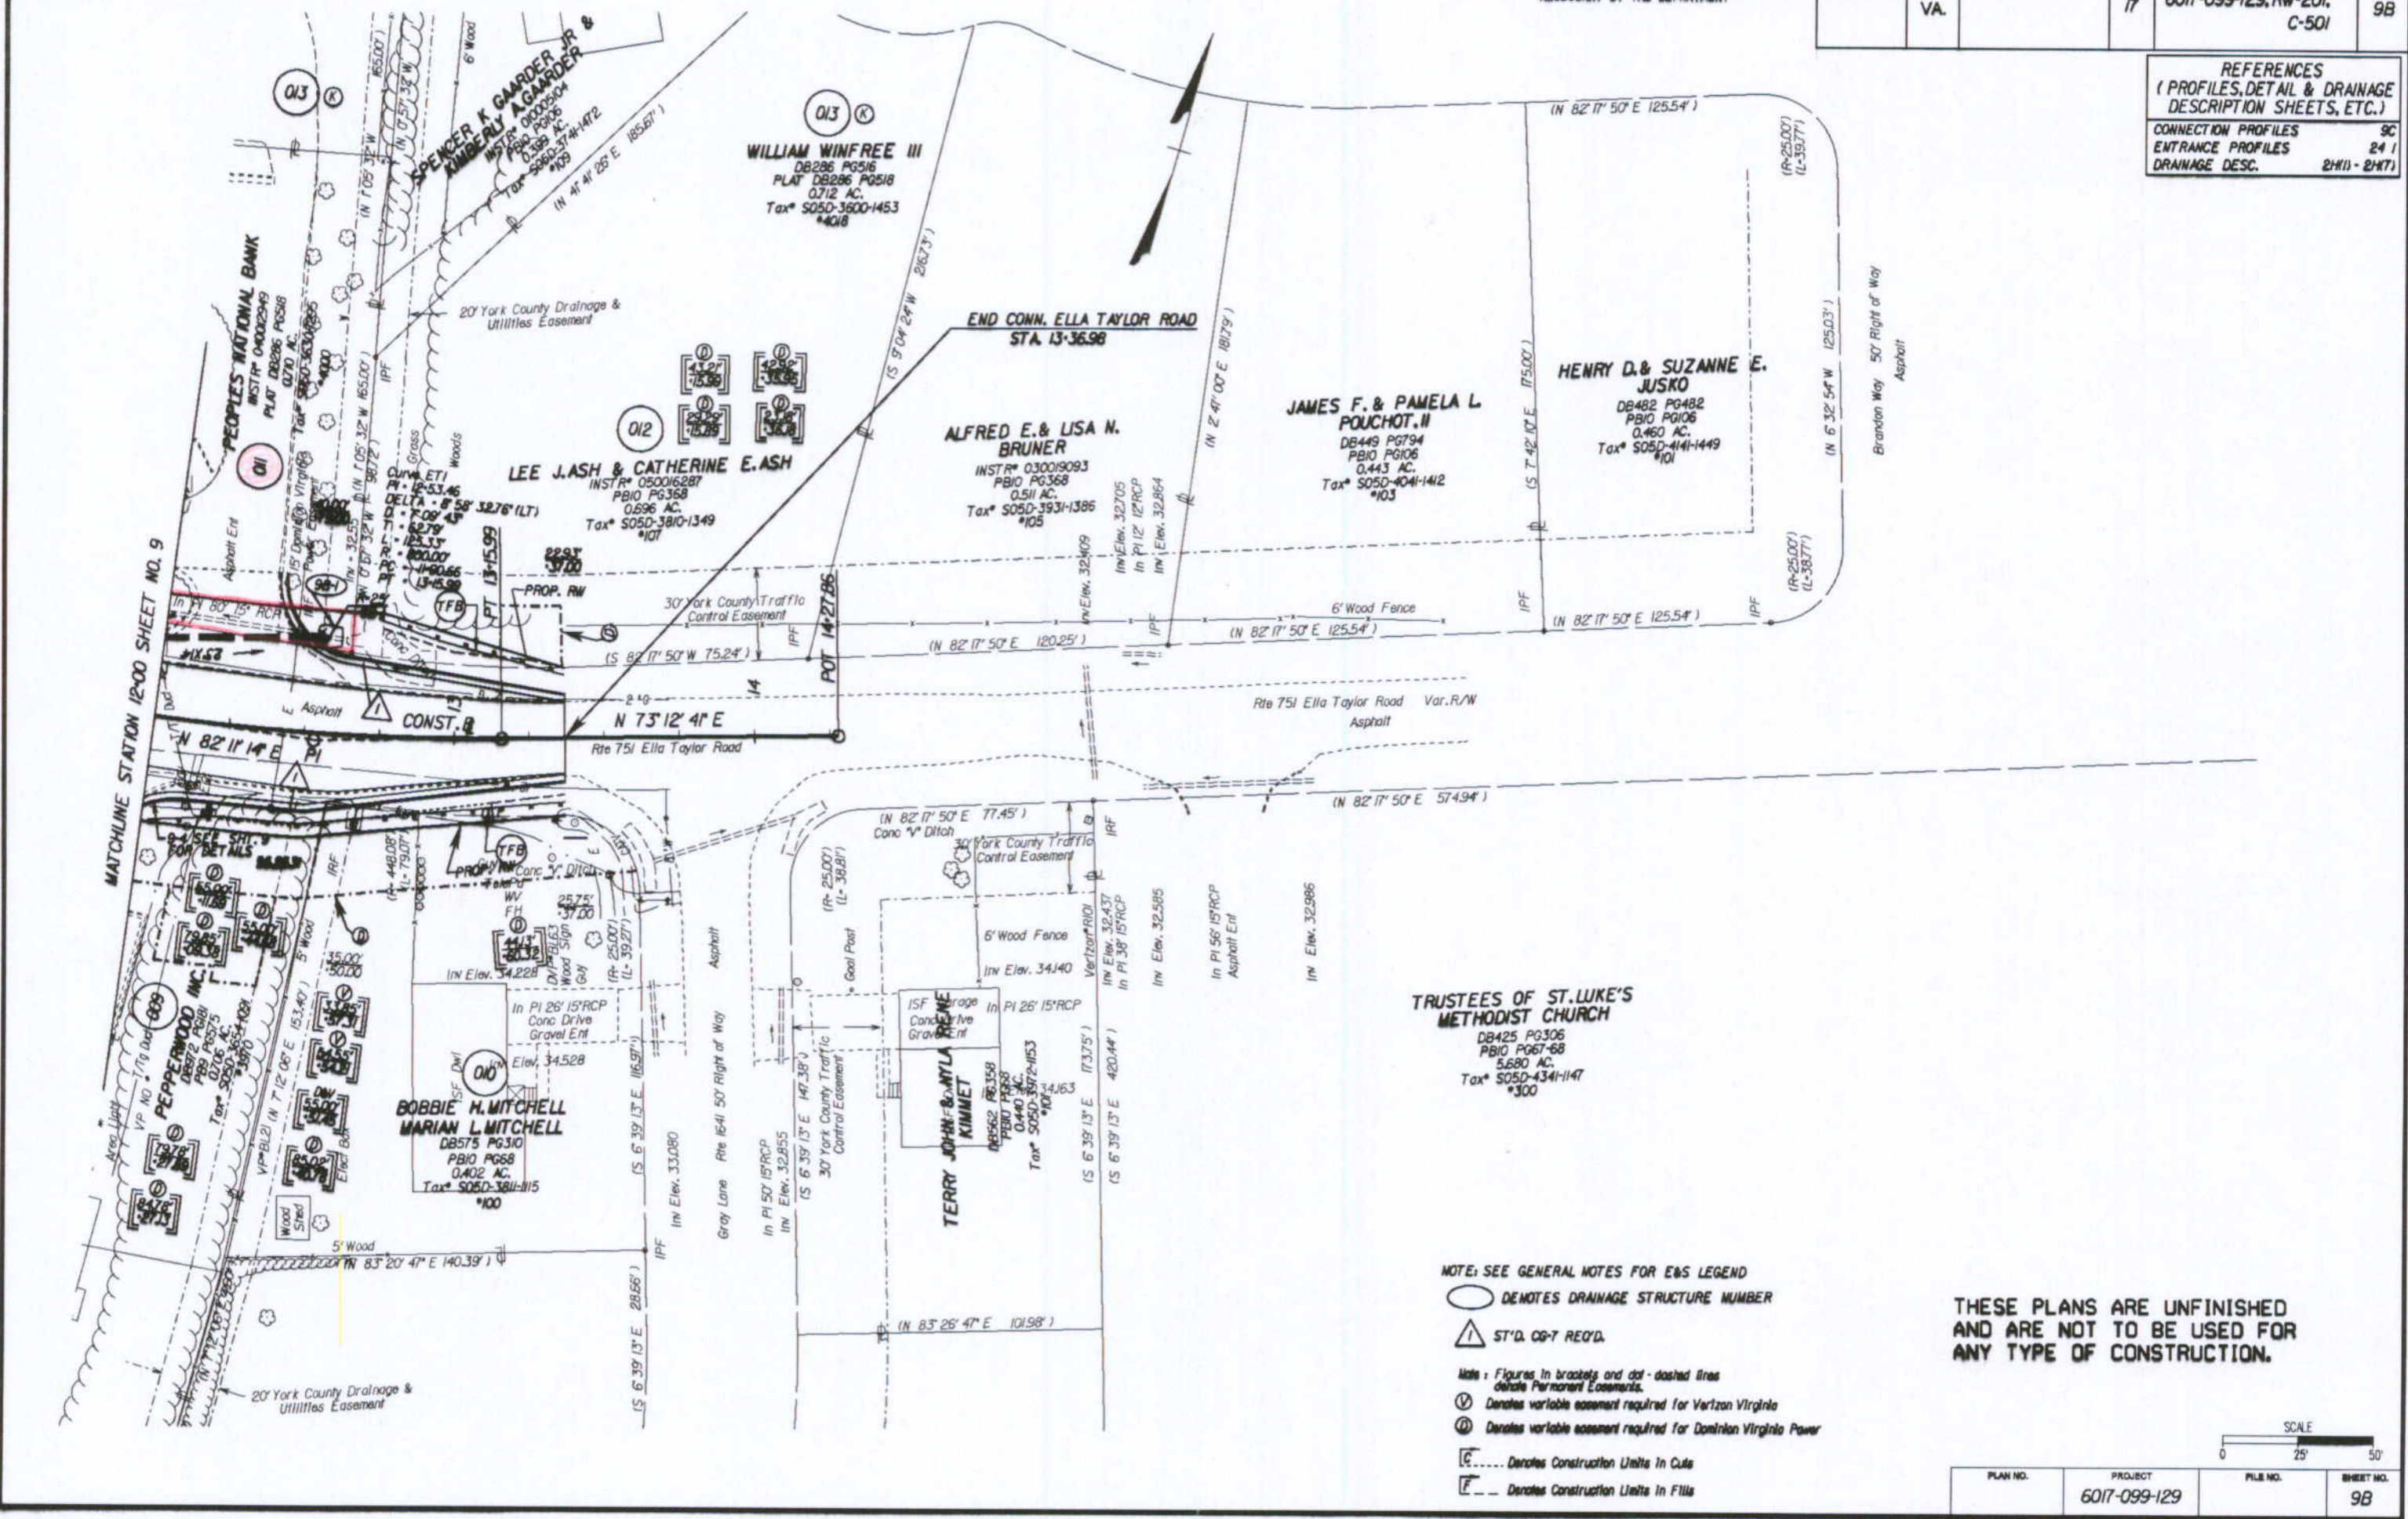

NOTE: SEE GENERAL NOTES FOR E&S LEGEND

- DEMOTES DRAINAGE STRUCTURE NUMBER
- ▲ ST'D. CG-7 REQ'D.

Note: Figures in brackets and dot-dashed lines denote Permanent Easements.
 (V) Denotes variable easement required for Verizon Virginia
 (D) Denotes variable easement required for Dominion Virginia Power
 [---] Denotes Construction Limits in Cuts
 [---] Denotes Construction Limits in Fills

THESE PLANS ARE UNFINISHED AND ARE NOT TO BE USED FOR ANY TYPE OF CONSTRUCTION.



PLAN NO.	PROJECT	FILE NO.	SHEET NO.
	6017-099-129		9B