


SURVEYED BY - B.B. HARMON (1/5/12) 253-5137
 SUPERVISED BY - P.H. BYNUM (1/5/12) 925-2557
 DESIGNED BY - M.G. WINSTEAD (1/5/12) 925-2556
 HAMPTON ROADS DISTRICT DESIGN UNIT

DESIGN FEATURES RELATING TO CONSTRUCTION OR TO REGULATION AND CONTROL OF TRAFFIC MAY BE SUBJECT TO CHANGE AS DEEMED NECESSARY BY THE DEPARTMENT


REVISED	STATE	FEDERAL AID PROJECT	ROUTE	STATE PROJECT	SHEET NO.
01/23/08	VA.		17	6017-099-129, RW-201, C-501	21

THESE PLANS ARE UNFINISHED AND ARE NOT TO BE USED FOR ANY TYPE OF CONSTRUCTION.

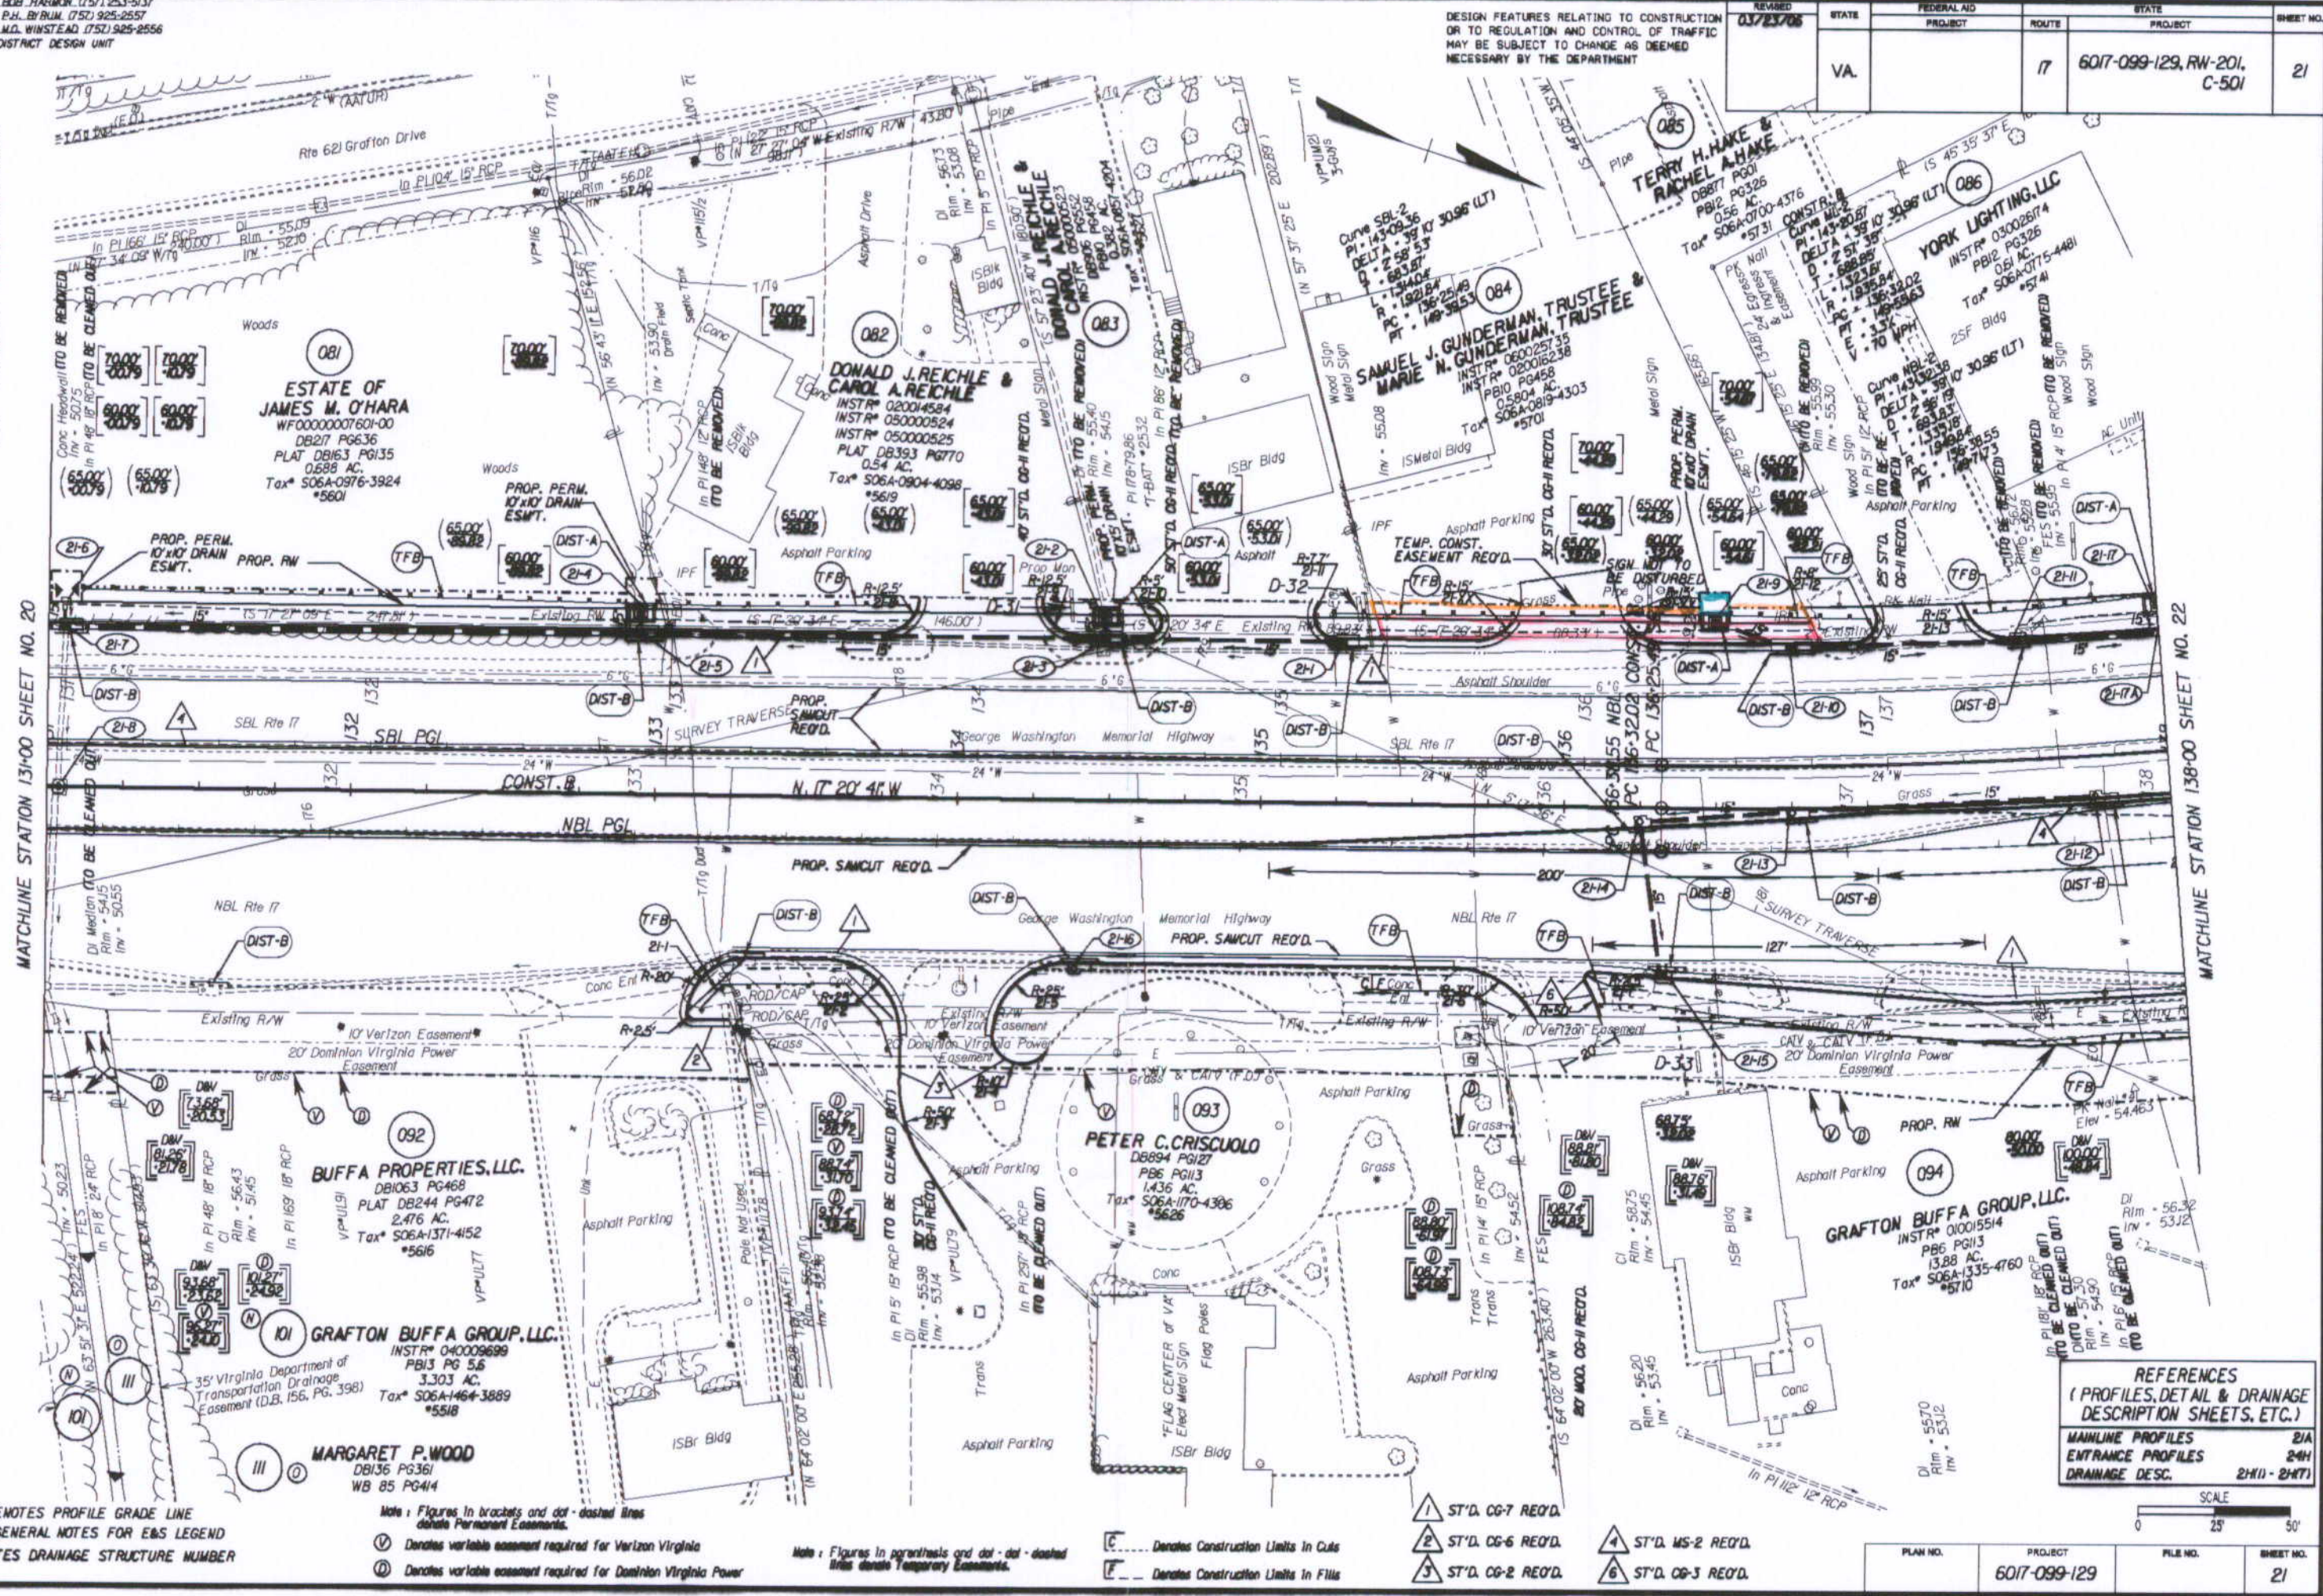

REFERENCES
 (PROFILES, DETAIL & DRAINAGE DESCRIPTION SHEETS, ETC.)

MAINLINE PROFILES	21A
ENTRANCE PROFILES	24H
DRAINAGE DESC.	24H - 24T1

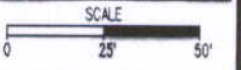

NOTE: PGL DEMOTES PROFILE GRADE LINE
 NOTE: SEE GENERAL NOTES FOR E&S LEGEND
 ○ DEMOTES DRAINAGE STRUCTURE NUMBER

Note: Figures in brackets and dot-dashed lines denote Permanent Easements.
 V Denotes variable easement required for Verizon Virginia
 D Denotes variable easement required for Dominion Virginia Power

Note: Figures in parenthesis and dot-dashed lines denote Temporary Easements.
 C Denotes Construction Limits in Cuts
 E Denotes Construction Limits in Fills

- 1 ST'D. CG-7 REQ'D.
- 2 ST'D. CG-6 REQ'D.
- 3 ST'D. CG-2 REQ'D.
- 4 ST'D. MS-2 REQ'D.
- 6 ST'D. CG-3 REQ'D.

PLAN NO.	PROJECT	FILE NO.	SHEET NO.
	6017-099-129		21

State Hwy Plat Book # 10 Pg 226
 INSTR # 080016186