


DESIGNED BY: BOB HARRISON (757) 253-5137
 CHECKED BY: P.H. BRUM (757) 925-2557
 DRAWN BY: M.D. WINSTEAD (757) 925-2556
 VA ROADS DISTRICT DESIGN UNIT

DESIGN FEATURES RELATING TO CONSTRUCTION OR TO REGULATION AND CONTROL OF TRAFFIC MAY BE SUBJECT TO CHANGE AS DEEMED NECESSARY BY THE DEPARTMENT

REVISION	STATE	FEDERAL AID PROJECT	ROUTE	STATE PROJECT	SHEET NO.
12/05/05	VA.		17	6017-099-129, RW-201, C-501	12

NOT TO BE USED FOR ANY TYPE OF CONSTRUCTION.

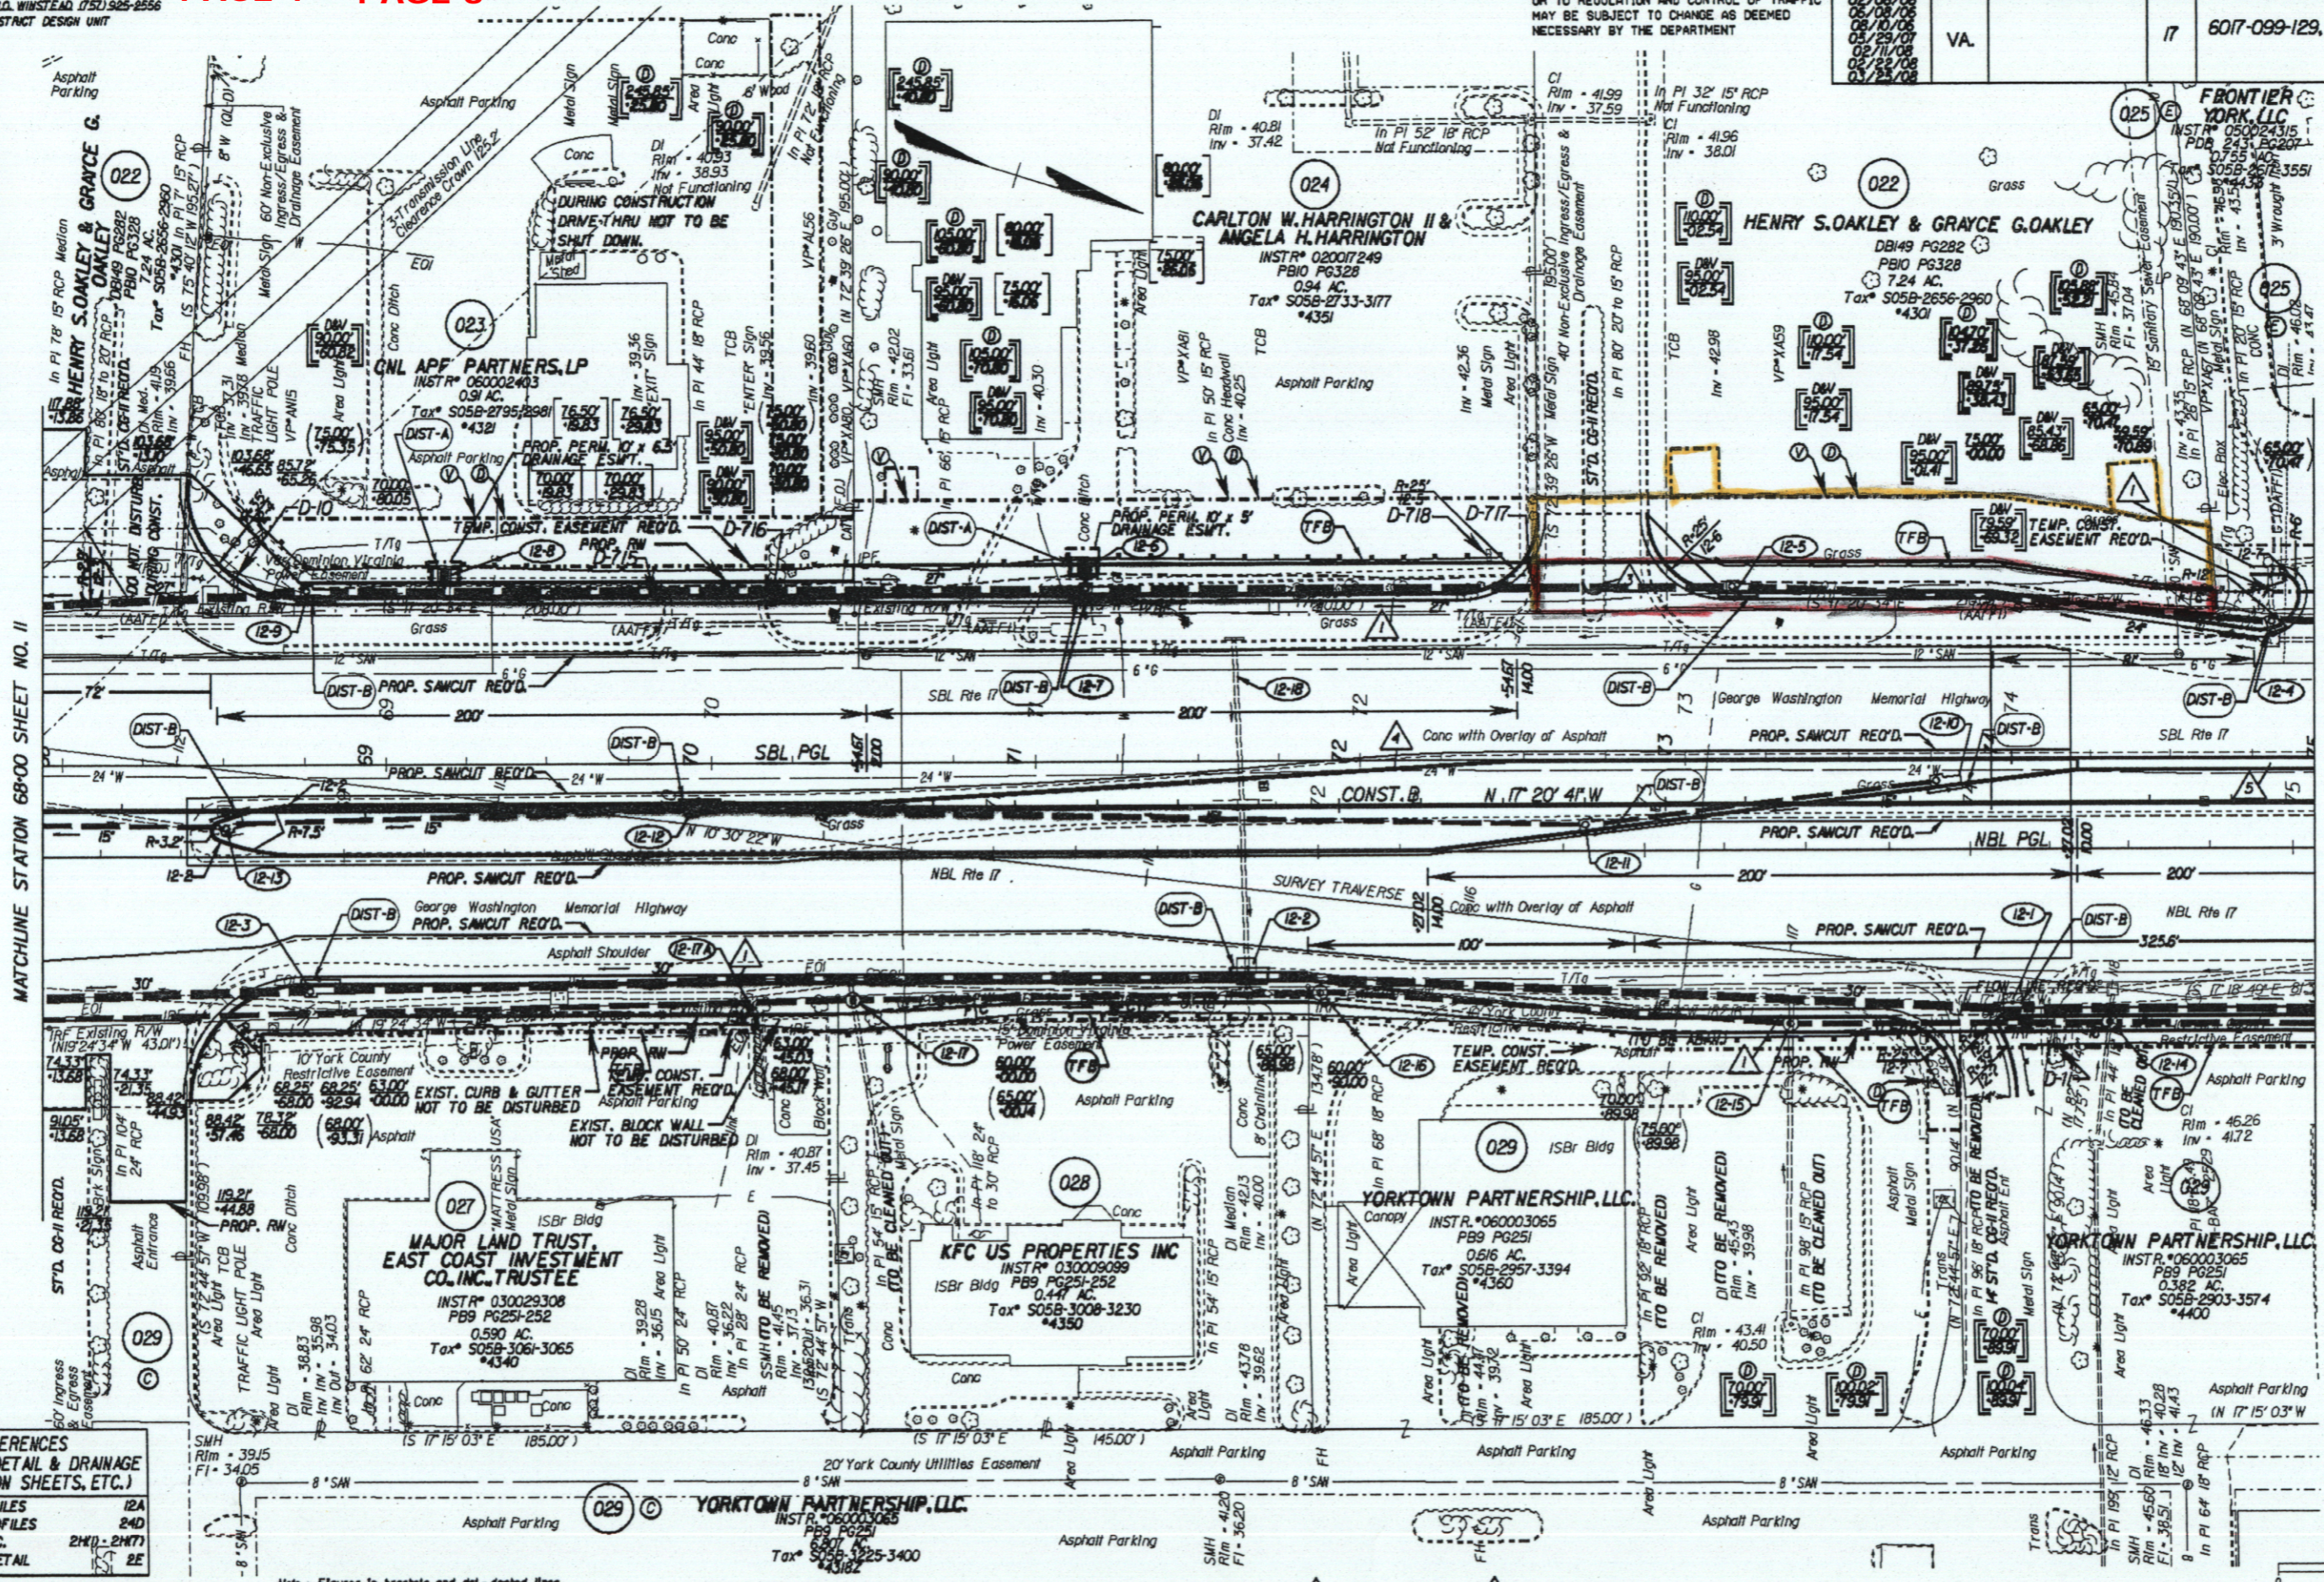

MATCHLINE STATION 68+00 SHEET NO. 11

MATCHLINE STATION 75+00 SHEET NO. 13


REFERENCES
FILES, DETAIL & DRAINAGE
CRIPITION SHEETS, ETC.)

IE PROFILES	12A
VE PROFILES	24D
DE DESC.	2M1 - 2M7
OVER DETAIL	2E

Note: Figures in brackets and dot-dashed lines denote Permanent Easements.
 V Denotes variable easement required for Verizon Virginia
 D Denotes variable easement required for Dominion Virginia Power

Note: Figures in parenthesis and dot-dot-dashed lines denote Temporary Easements.

- C Denotes Construction Limits in Cuts
- F Denotes Construction Limits in Fills
- 1 ST'D. CG-1 REQ'D
- 2 ST'D. CG-2 REQ'D
- 3 ST'D. MS-2 REQ'D
- 4 ST'D. MS-1A REQ'D

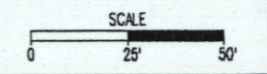

PLAN NO.	PROJECT	FILE NO.	SHEET NO.
	6017-099-129		12