


REVISED	STATE	FEDERAL AID PROJECT	ROUTE	STATE PROJECT	SHEET NO.
12/08/05 02/08/06	VA.		17	6017-099-129, RW-201, C-501	17

THESE PLANS ARE UNFINISHED AND ARE NOT TO BE USED FOR ANY TYPE OF CONSTRUCTION.

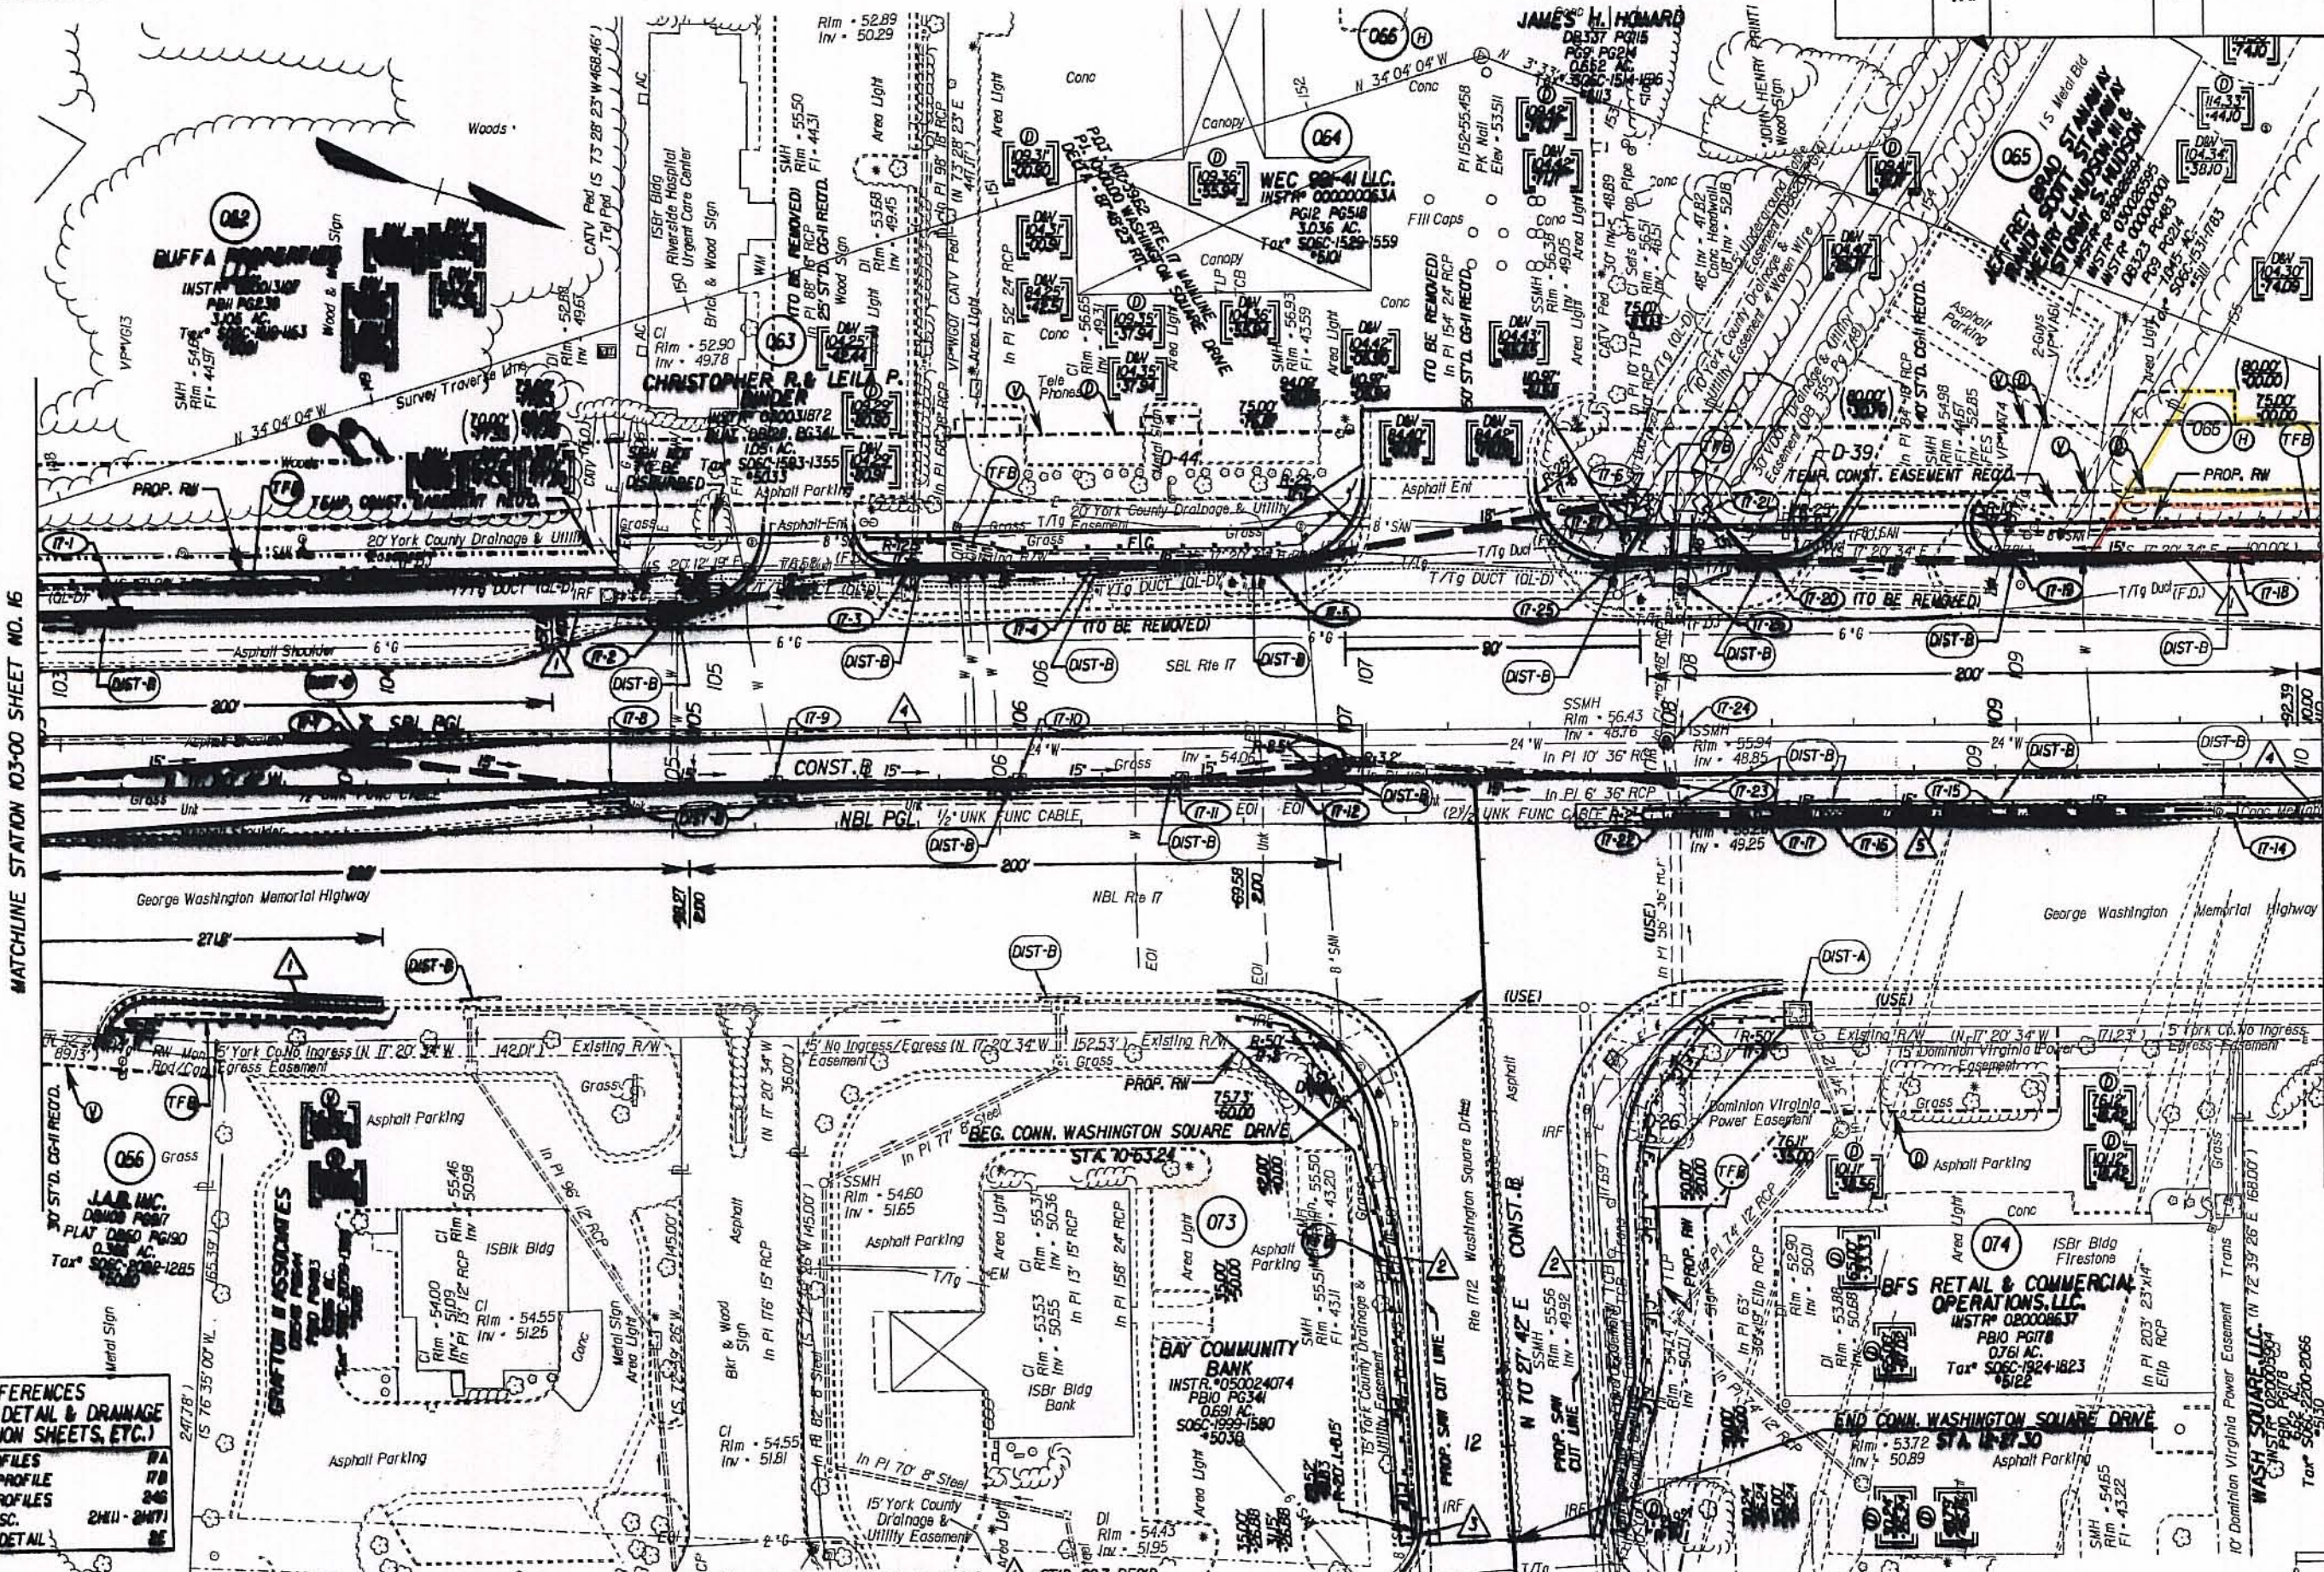

MATCHLINE STATION 103+00 SHEET NO. 16

MATCHLINE STATION 110+00 SHEET NO. 18

REFERENCES
 (PROFILES, DETAIL & DRAINAGE DESCRIPTION SHEETS, ETC.)

DESCRIPTION	REF.
LINE PROFILES	1A
CONNECTION PROFILE	1B
ENTRANCE PROFILES	2A
DRAINAGE DESC.	2B(1) - 2B(7)
CROSS-OVER DETAIL	2E

NOTE: PGL DEMOTES PROFILE GRADE LINE
 NOTE: SEE GENERAL NOTES FOR EAS LEGEND

Notes: Flours in parenthesis and dot-dashed lines denote Temporary Easements.
 (V) Denotes variable easement required for Verizon Virginia
 (C) Denotes Construction Units In Cuts
 (E) Denotes Construction Units In Fills

Denotes drainage structure number

Denotes variable easement required for Dominion Virginia Power

- 1 ST'D. CG-7 REQ'D
- 2 ST'D. CG-6 REQ'D
- 3 ST'D. CG-2 REQ'D
- 4 ST'D. MS-2 REQ'D
- 5 ST'D. MS-1A REQ'D

State Hwy Plat Book # 60 Pg 242



PLAN NO.	PROJECT	FILE NO.	SHEET NO.
	6017-099-129		17