


MAY BE SUBJECT TO CHANGE AS DEEMED NECESSARY BY THE DEPARTMENT

THESE PLANS ARE UNFINISHED FOR AND ARE NOT TO BE USED FOR ANY TYPE OF CONSTRUCTION.

DESCRIPTION SHEETS, ETC.)	
GROUND PROFILES	MA
SURFACE PROFILES	24G
DRAINAGE DES.	24H1 - 24H7

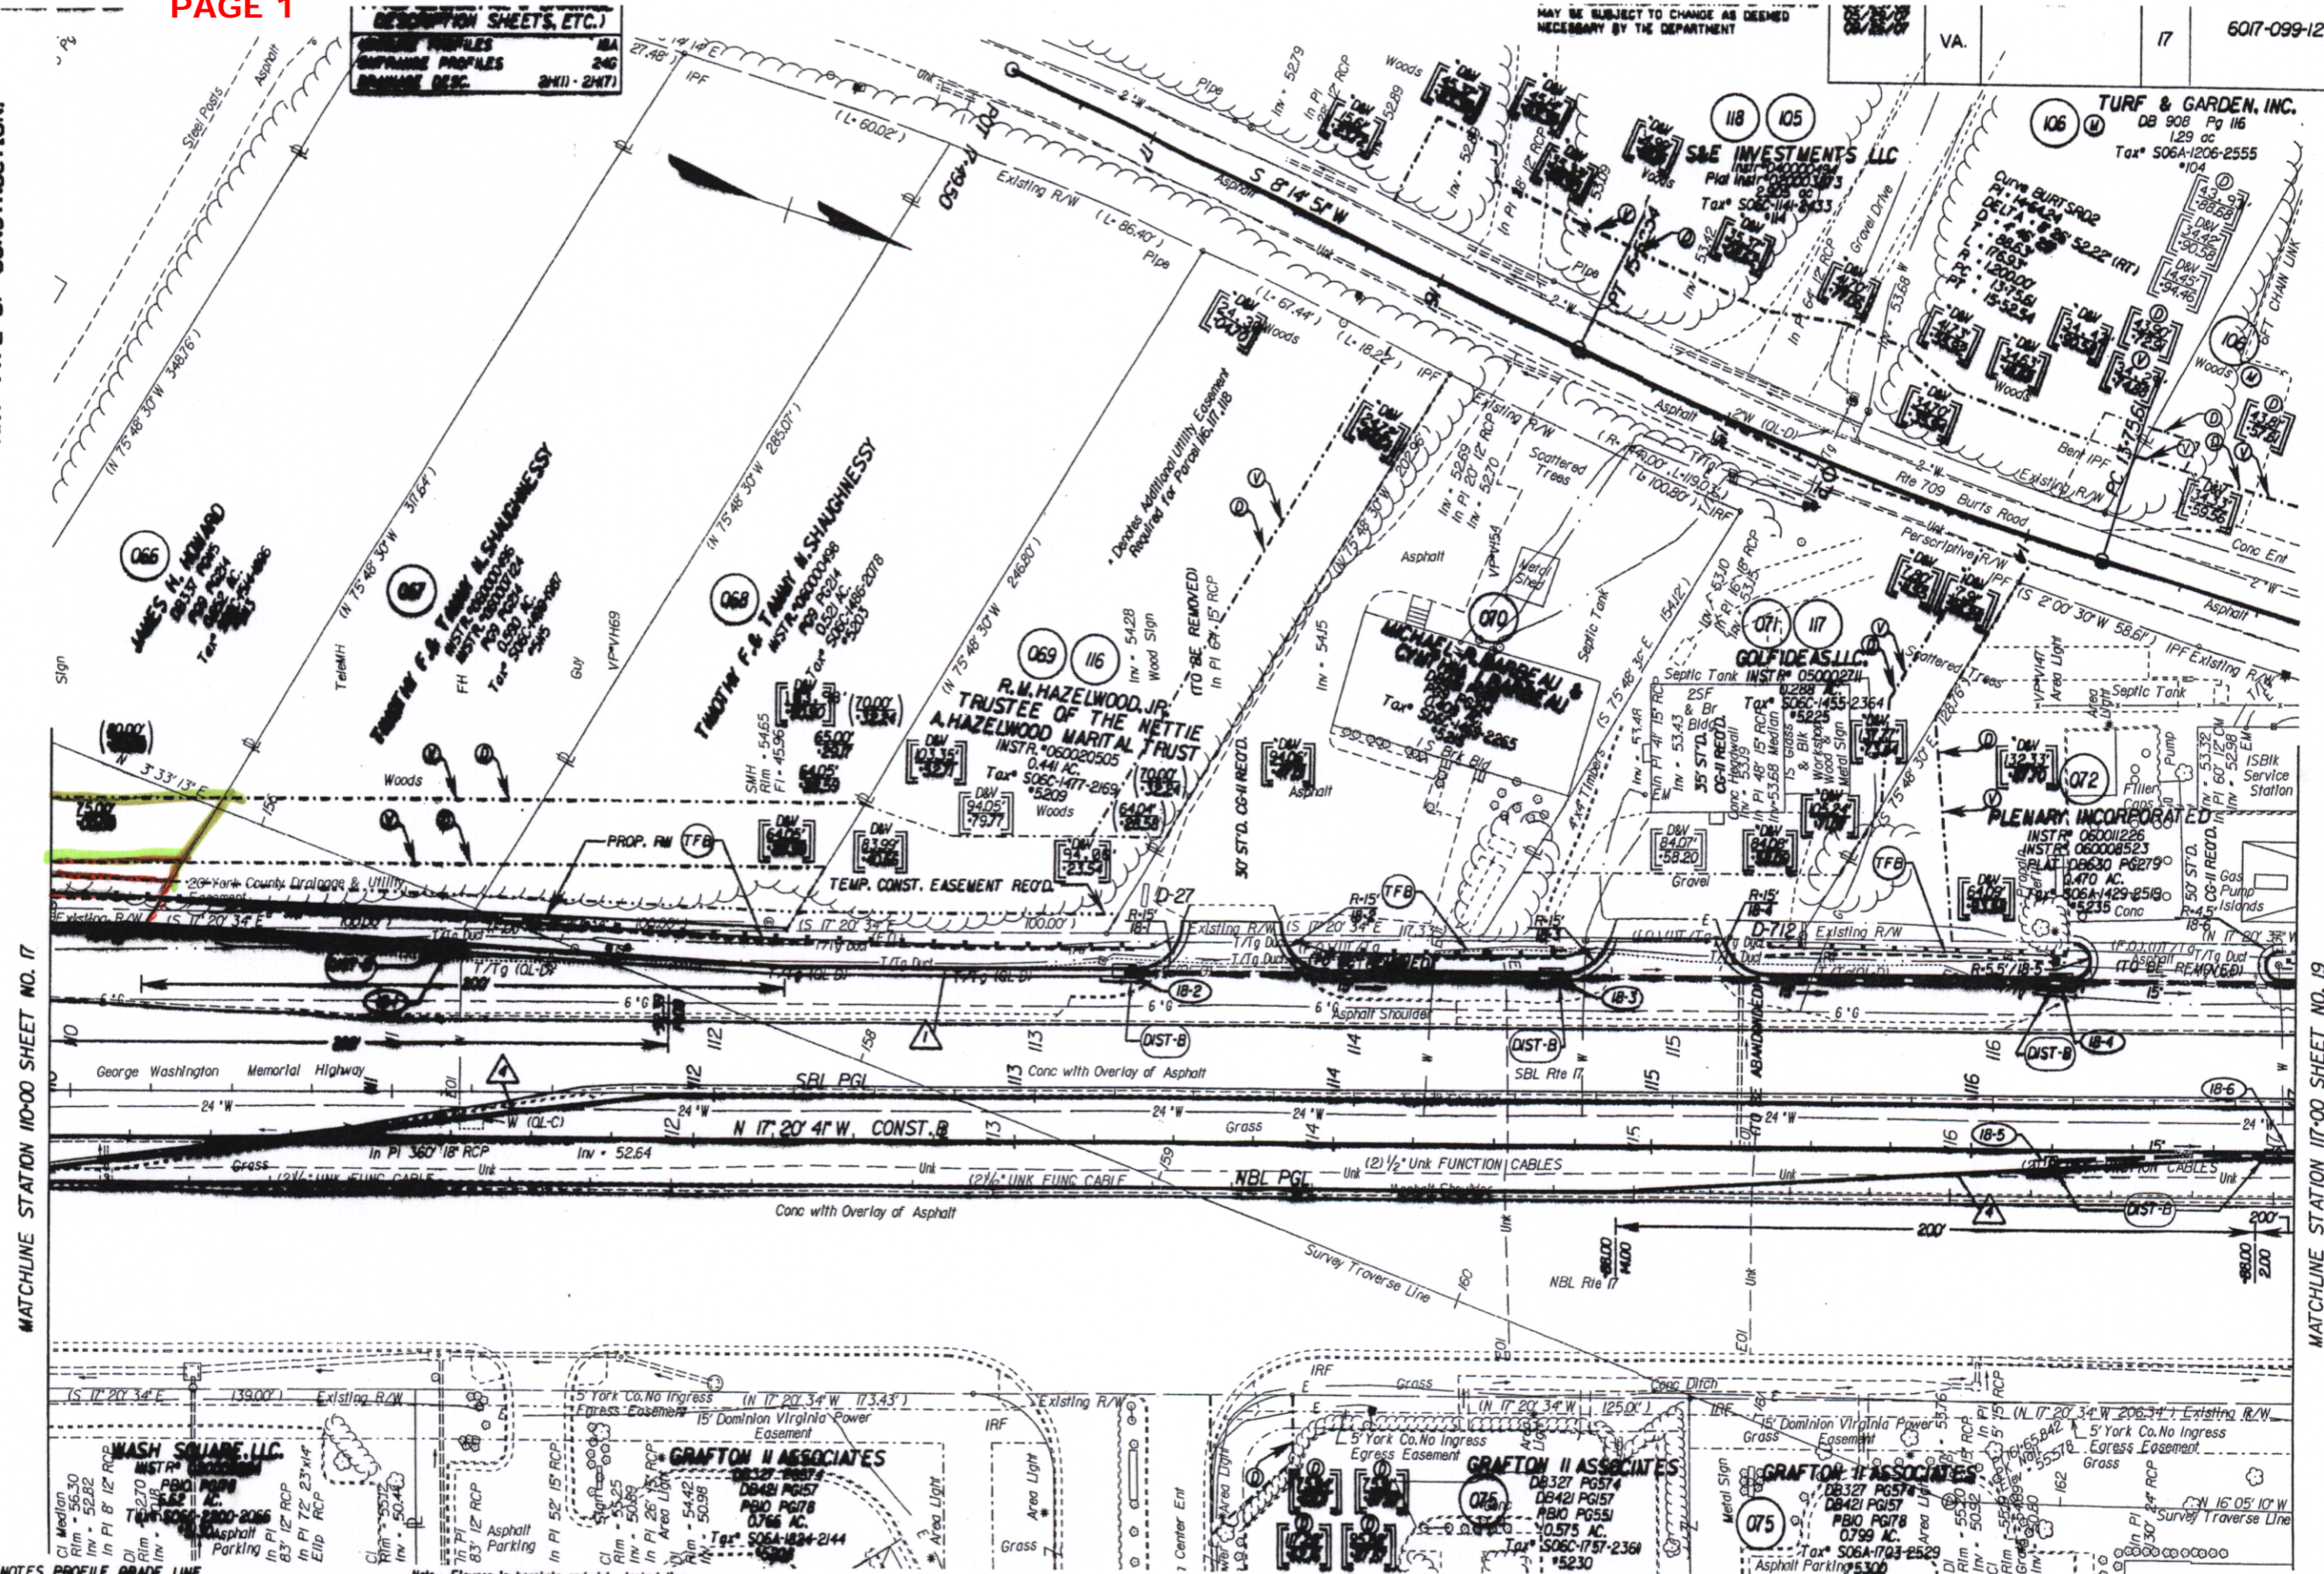

MATCHLINE STATION 110+00 SHEET NO. 17

MATCHLINE STATION 117+00 SHEET NO. 19

State Hwy Plat Book # 10 Pg 249

JTE: PGL DENOTES PROFILE GRADE LINE  
 OTE: SEE GENERAL NOTES FOR E&S LEGEND  
 DENOTES DRAINAGE STRUCTURE NUMBER

Note: Figures in brackets and dot-dashed lines denote Permanent Easements.  
 Denotes variable easement required for Verizon Virginia  
 Denotes variable easement required for Dominion Virginia Power

Note: Figures in parenthesis and dot-dot-dashed lines denote Temporary Easements.  
 Denotes Construction Limits in Cuts  
 Denotes Construction Limits in Fills  
 ST'D. CG-7 REQ'D.  
 ST'D. MS-2 REQ'D.

PLAN NO.	PROJECT	FILE NO.	SHEET NO.
	6017-099-129		18

