

SURVEYED BY BOB HARRISON (757) 253-3333  
 SUPERVISED BY J. K. HANNA, P.E. (757) 925-2426  
 DESIGNED BY K. D. MCKINNA, P.E. (757) 925-3622  
 HAMPTON ROADS DISTRICT DESIGN UNIT

UTILITY OWNERS:  
 SEE SHEET 3 FOR DETAILS.

THESE PLANS ARE UNFINISHED  
 AND ARE NOT TO BE USED FOR  
 ANY TYPE OF CONSTRUCTION.

MATCHLINE STATION 68+00 SHEET NO. 11

MATCHLINE STATION 75+00 SHEET NO. 13

END

○ Denotes Drainage Structure Number  
 --- Denotes Construction Limits In Cuts  
 --- Denotes Construction Limits In Fills  
 --- Denotes Profile Grade Line  
 --- Denotes variable easement required for Verizon Virginia  
 --- Denotes variable easement required for Dominion Virginia Power

○ Figures without parenthesis or brackets and solid lines denote Proposed Right of Way.  
 ○ Figures in parenthesis and dot-dash lines denote Temporary Easements.  
 ○ Figures in brackets and dot-dashed lines denote Permanent Easements.  
 ○ Figures in double brackets and dot-dashed lines denote Permanent Utility Easements.

△ ST'D. CG-7 REQ'D.    △ ST'D. MS-2 REQ'D.    △ RAD. CG-7 REQ'D.  
 △ ST'D. CG-2 REQ'D.    △ ST'D. MS-1A REQ'D.



NOTES  
 See General Notes for E&S Legend

REFERENCES  
 (PROFILES, DETAIL & DRAINAGE DESCRIPTION SHEETS, ETC.)

MAINLINE PROFILES 12A  
 ENTRANCE PROFILES 240, 24K  
 DRAINAGE DESC. (DWV - DW7)  
 CROSS-OVER DETAIL (DW15)

DESIGN FEATURES RELATING TO CONSTRUCTION OR TO REGULATION AND CONTROL OF TRAFFIC MAY BE SUBJECT TO CHANGE AS DEEMED NECESSARY BY THE DEPARTMENT

| REVISED                                                                                      | STATE | FEDERAL AID | ROUTE | PROJECT                     | SHEET NO. |
|----------------------------------------------------------------------------------------------|-------|-------------|-------|-----------------------------|-----------|
| 12/08/05<br>02/06/06<br>06/08/06<br>08/10/06<br>03/29/07<br>02/11/08<br>02/22/08<br>01/25/09 | VA.   |             | 17    | 6017-099-129, RW-201, C-501 | 12        |

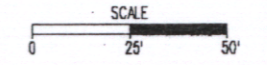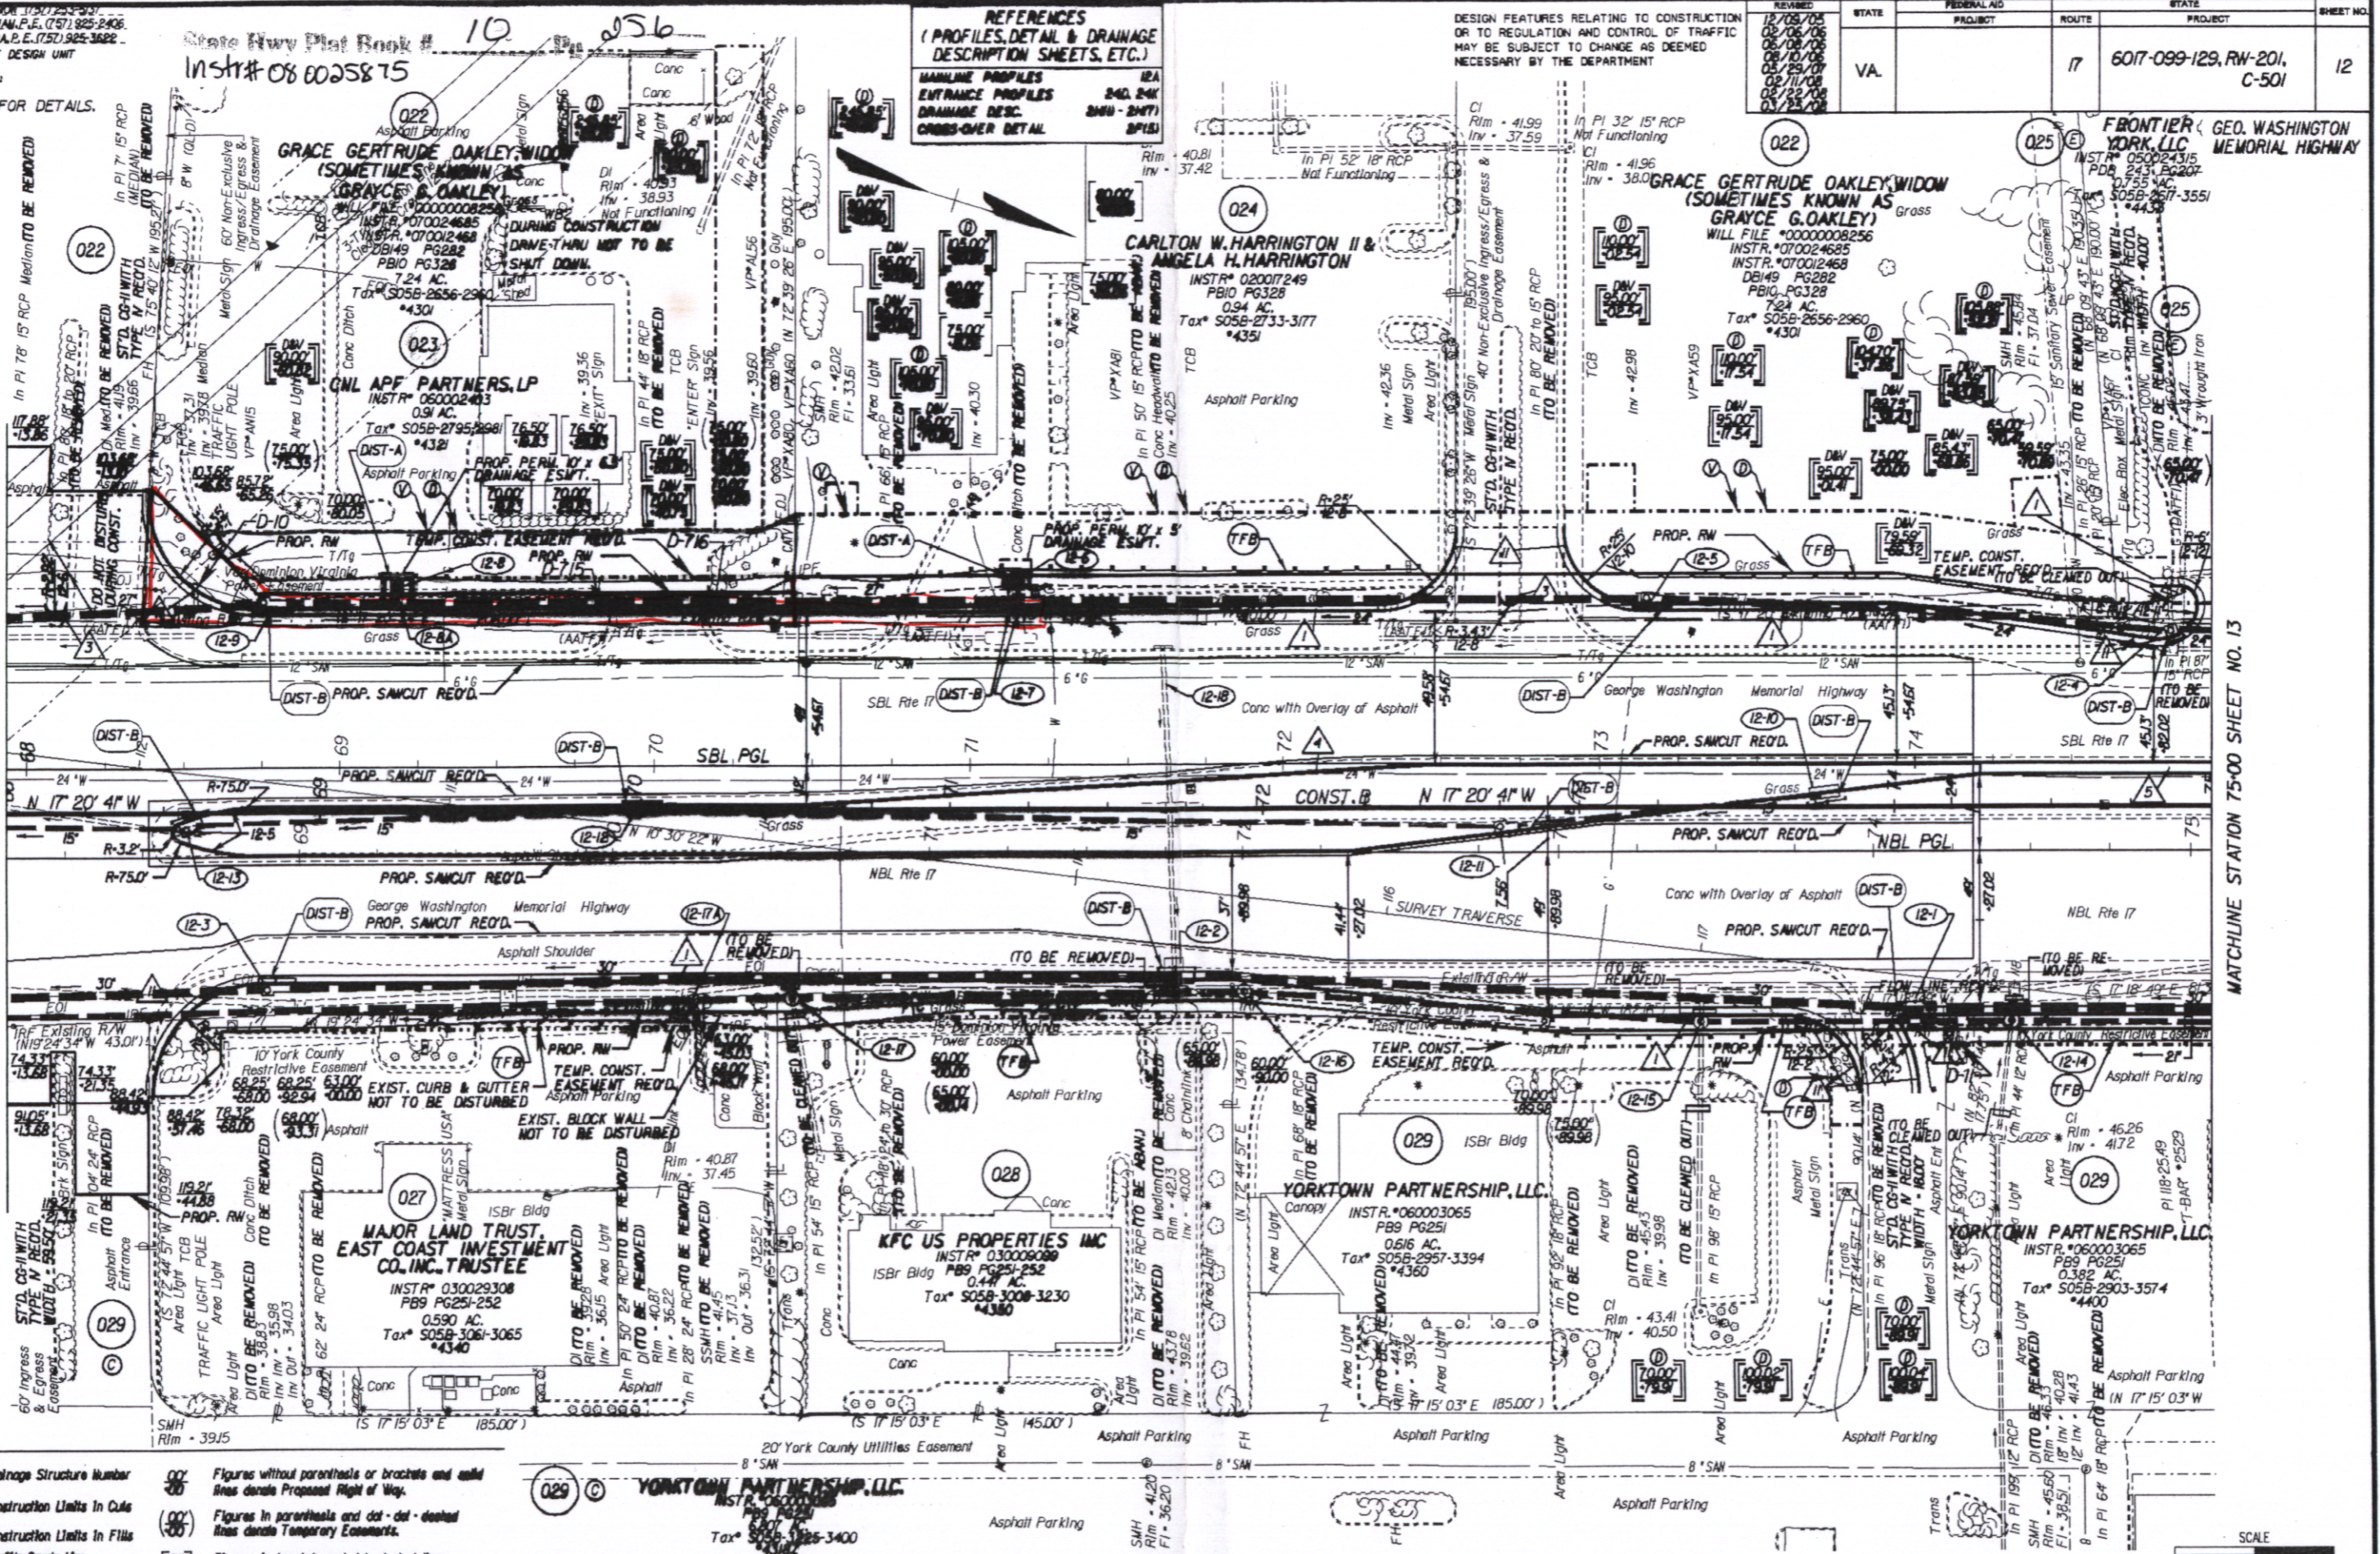

| PLAN NO. | PROJECT      | FILE NO. | SHEET NO. |
|----------|--------------|----------|-----------|
|          | 6017-099-129 |          | 12        |