

SURVEYED BY BOB BOYD ON 1/20/2007  
SUPERVISED BY T.J. HANNA, P.E. (757) 925-2908  
DESIGNED BY K. D. MCKINNA, P.E. (757) 925-3822  
HAMPTON ROADS DISTRICT DESIGN UNIT

PAGE 1 PAGE 3

UTILITY OWNERS:  
SEE SHEET 3 FOR DETAILS.


THESE PLANS ARE UNFINISHED  
AND ARE NOT TO BE USED FOR  
ANY TYPE OF CONSTRUCTION.

State Hwy Plat Book # 10  
Instr # 08-26129  
d67

DESIGN FEATURES RELATING TO CONSTRUCTION  
OR TO REGULATION AND CONTROL OF TRAFFIC  
MAY BE SUBJECT TO CHANGE AS DEEMED  
NECESSARY BY THE DEPARTMENT

REVISION	FEDERAL AID		STATE		SHEET NO.
	STATE	PROJECT	ROUTE	PROJECT	
	VA.		17	6017-099-129, RW-201, C-501	10B

15

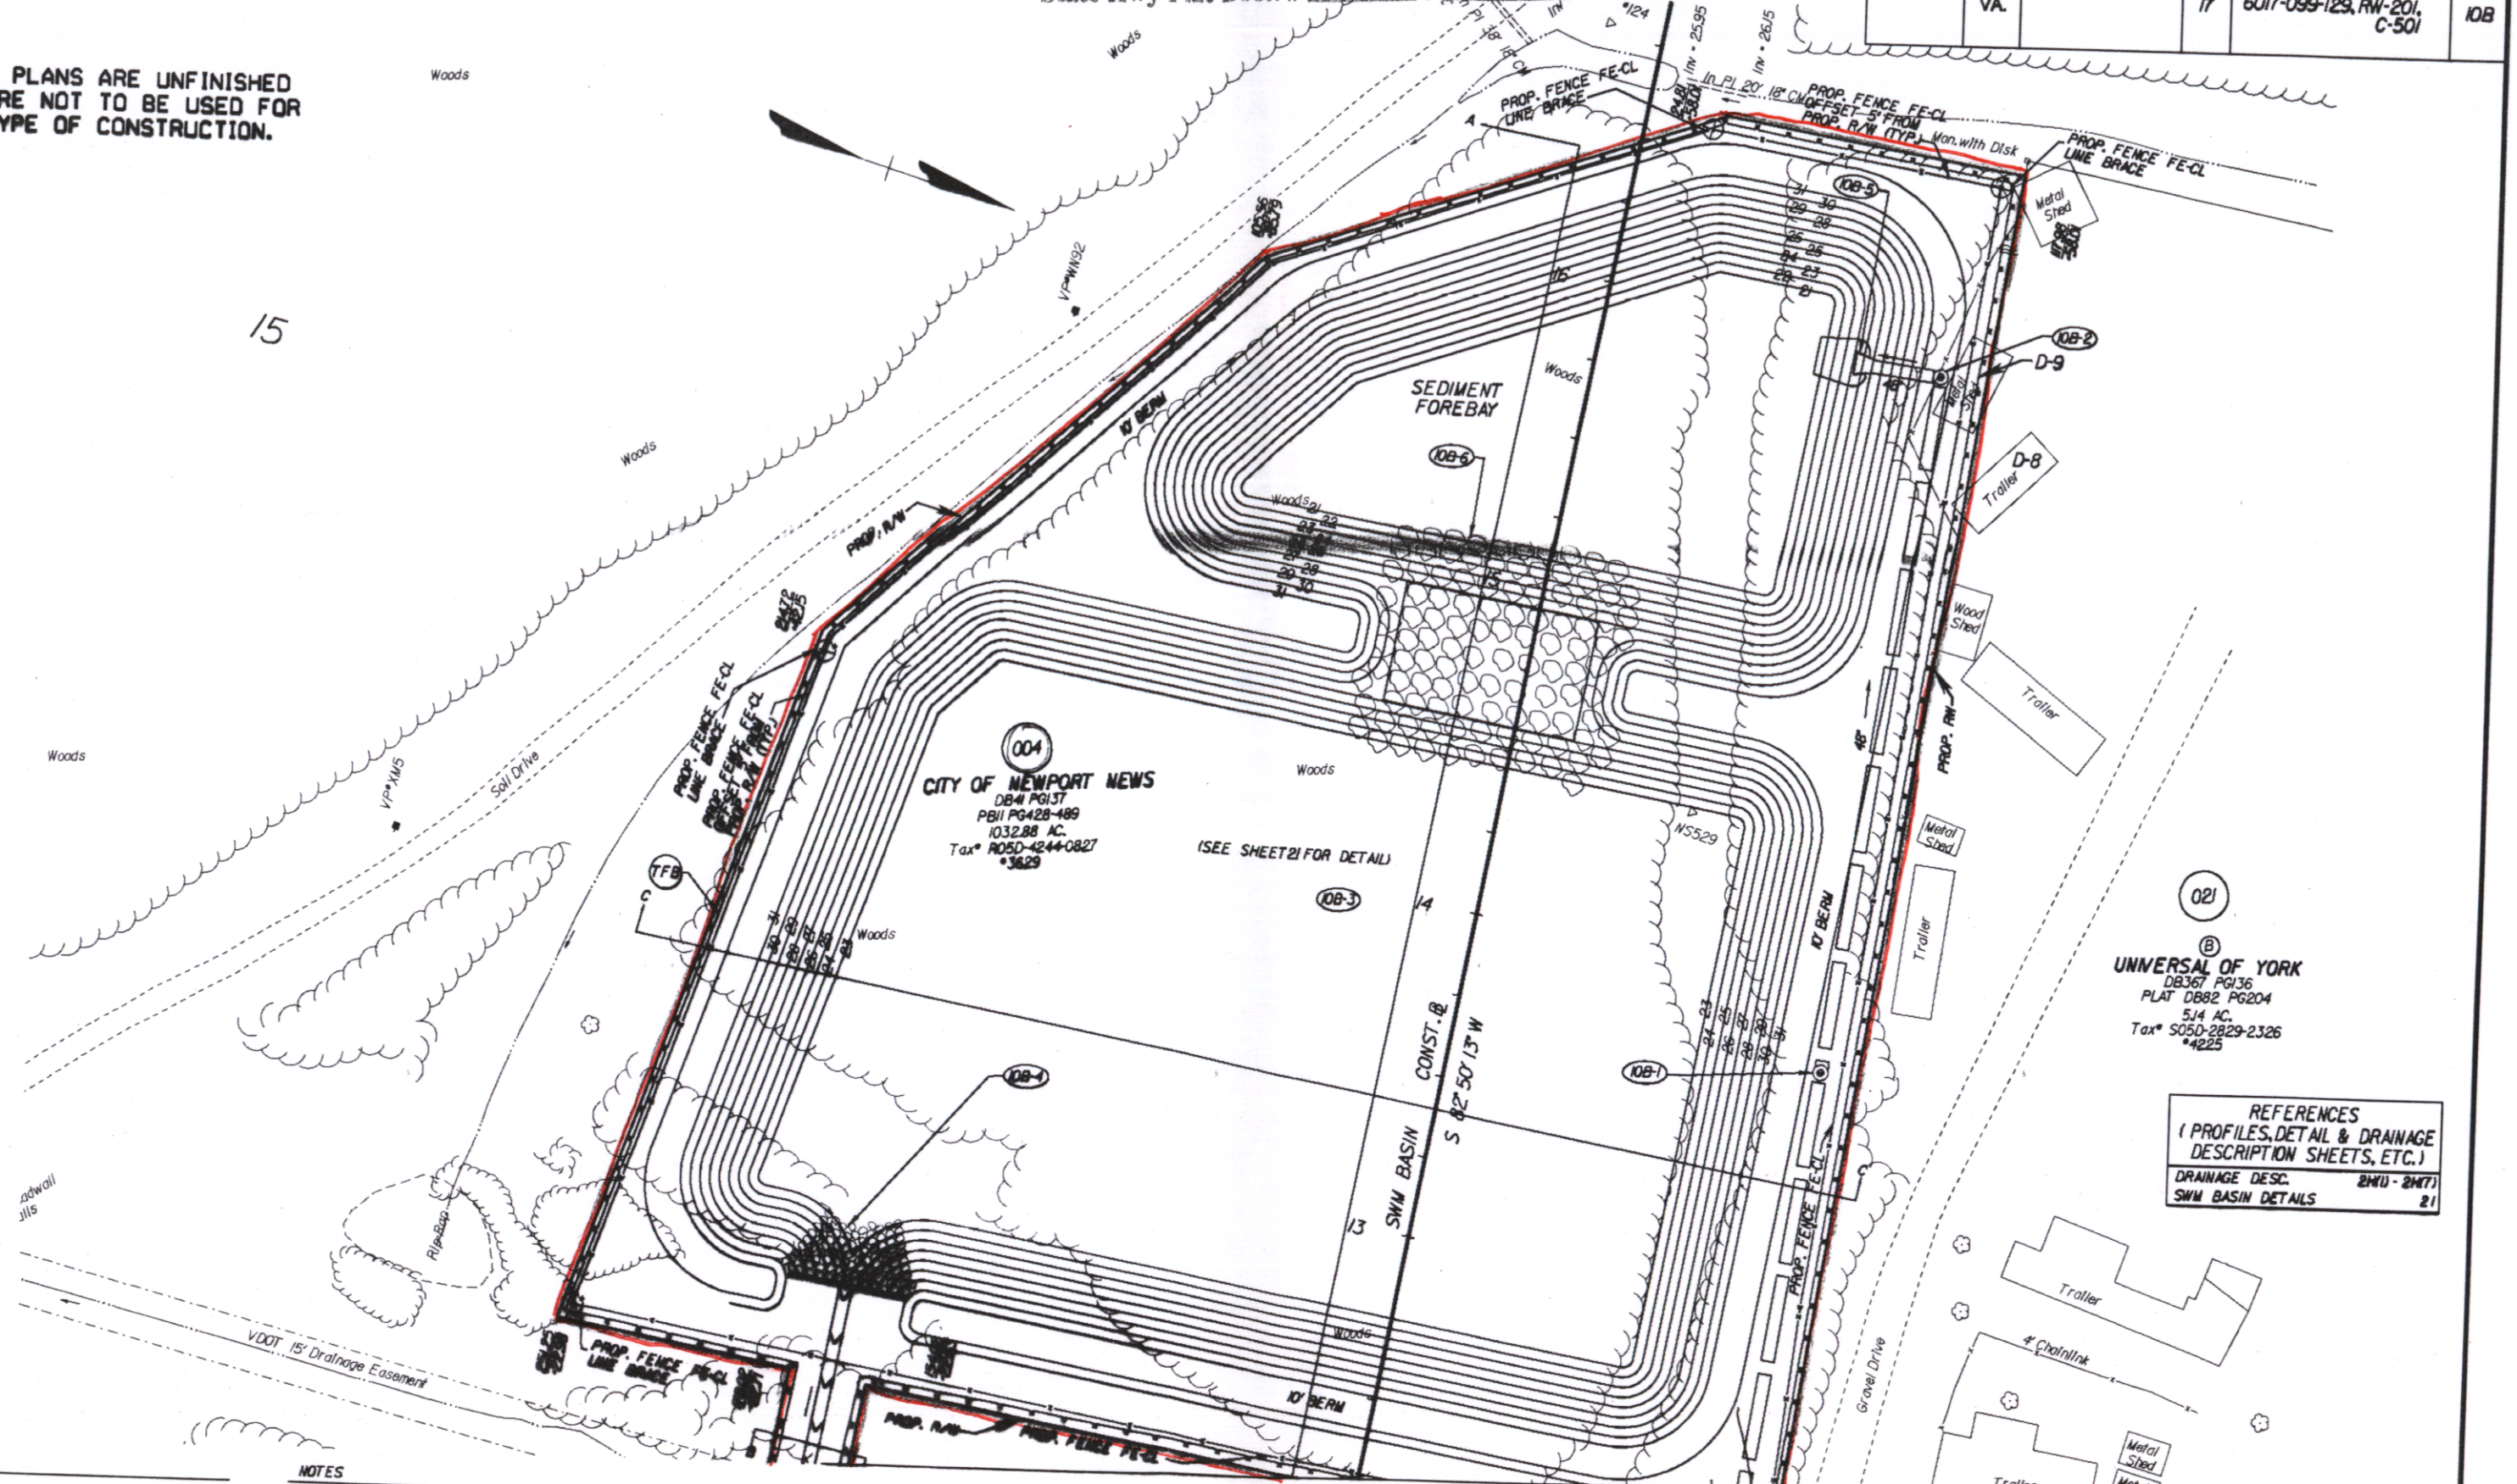

REFERENCES (PROFILES, DETAIL & DRAINAGE DESCRIPTION SHEETS, ETC.)	
DRAINAGE DESC.	2H10 - 2H71
SWM BASIN DETAILS	21

SEND  
Denotes Drainage Structure Number  
Figures without parenthesis or brackets and  
solid lines denote Proposed Right of Way.

NOTES  
See General Notes for E&S Legend

MATCHLINE SHEET NO. 10

LR 080026129

