


THESE PLANS ARE UNFINISHED  
 AND ARE NOT TO BE USED FOR  
 ANY TYPE OF CONSTRUCTION.

DESIGN FEATURES RELATING TO CONSTRUCTION  
 OR TO REGULATION AND CONTROL OF TRAFFIC  
 MAY BE SUBJECT TO CHANGE AS DEEMED  
 NECESSARY BY THE DEPARTMENT

REVISION	DATE	STATE	FEDERAL AID	PROJECT	ROUTE	PROJECT	SHEET NO.
02/06/06	02/15/07	VA.		6017-099-129, RW-201, C-501	17		22

UTILITY OWNERS:  
 SEE SHEET 3 FOR DETAILS.

PAGE 1

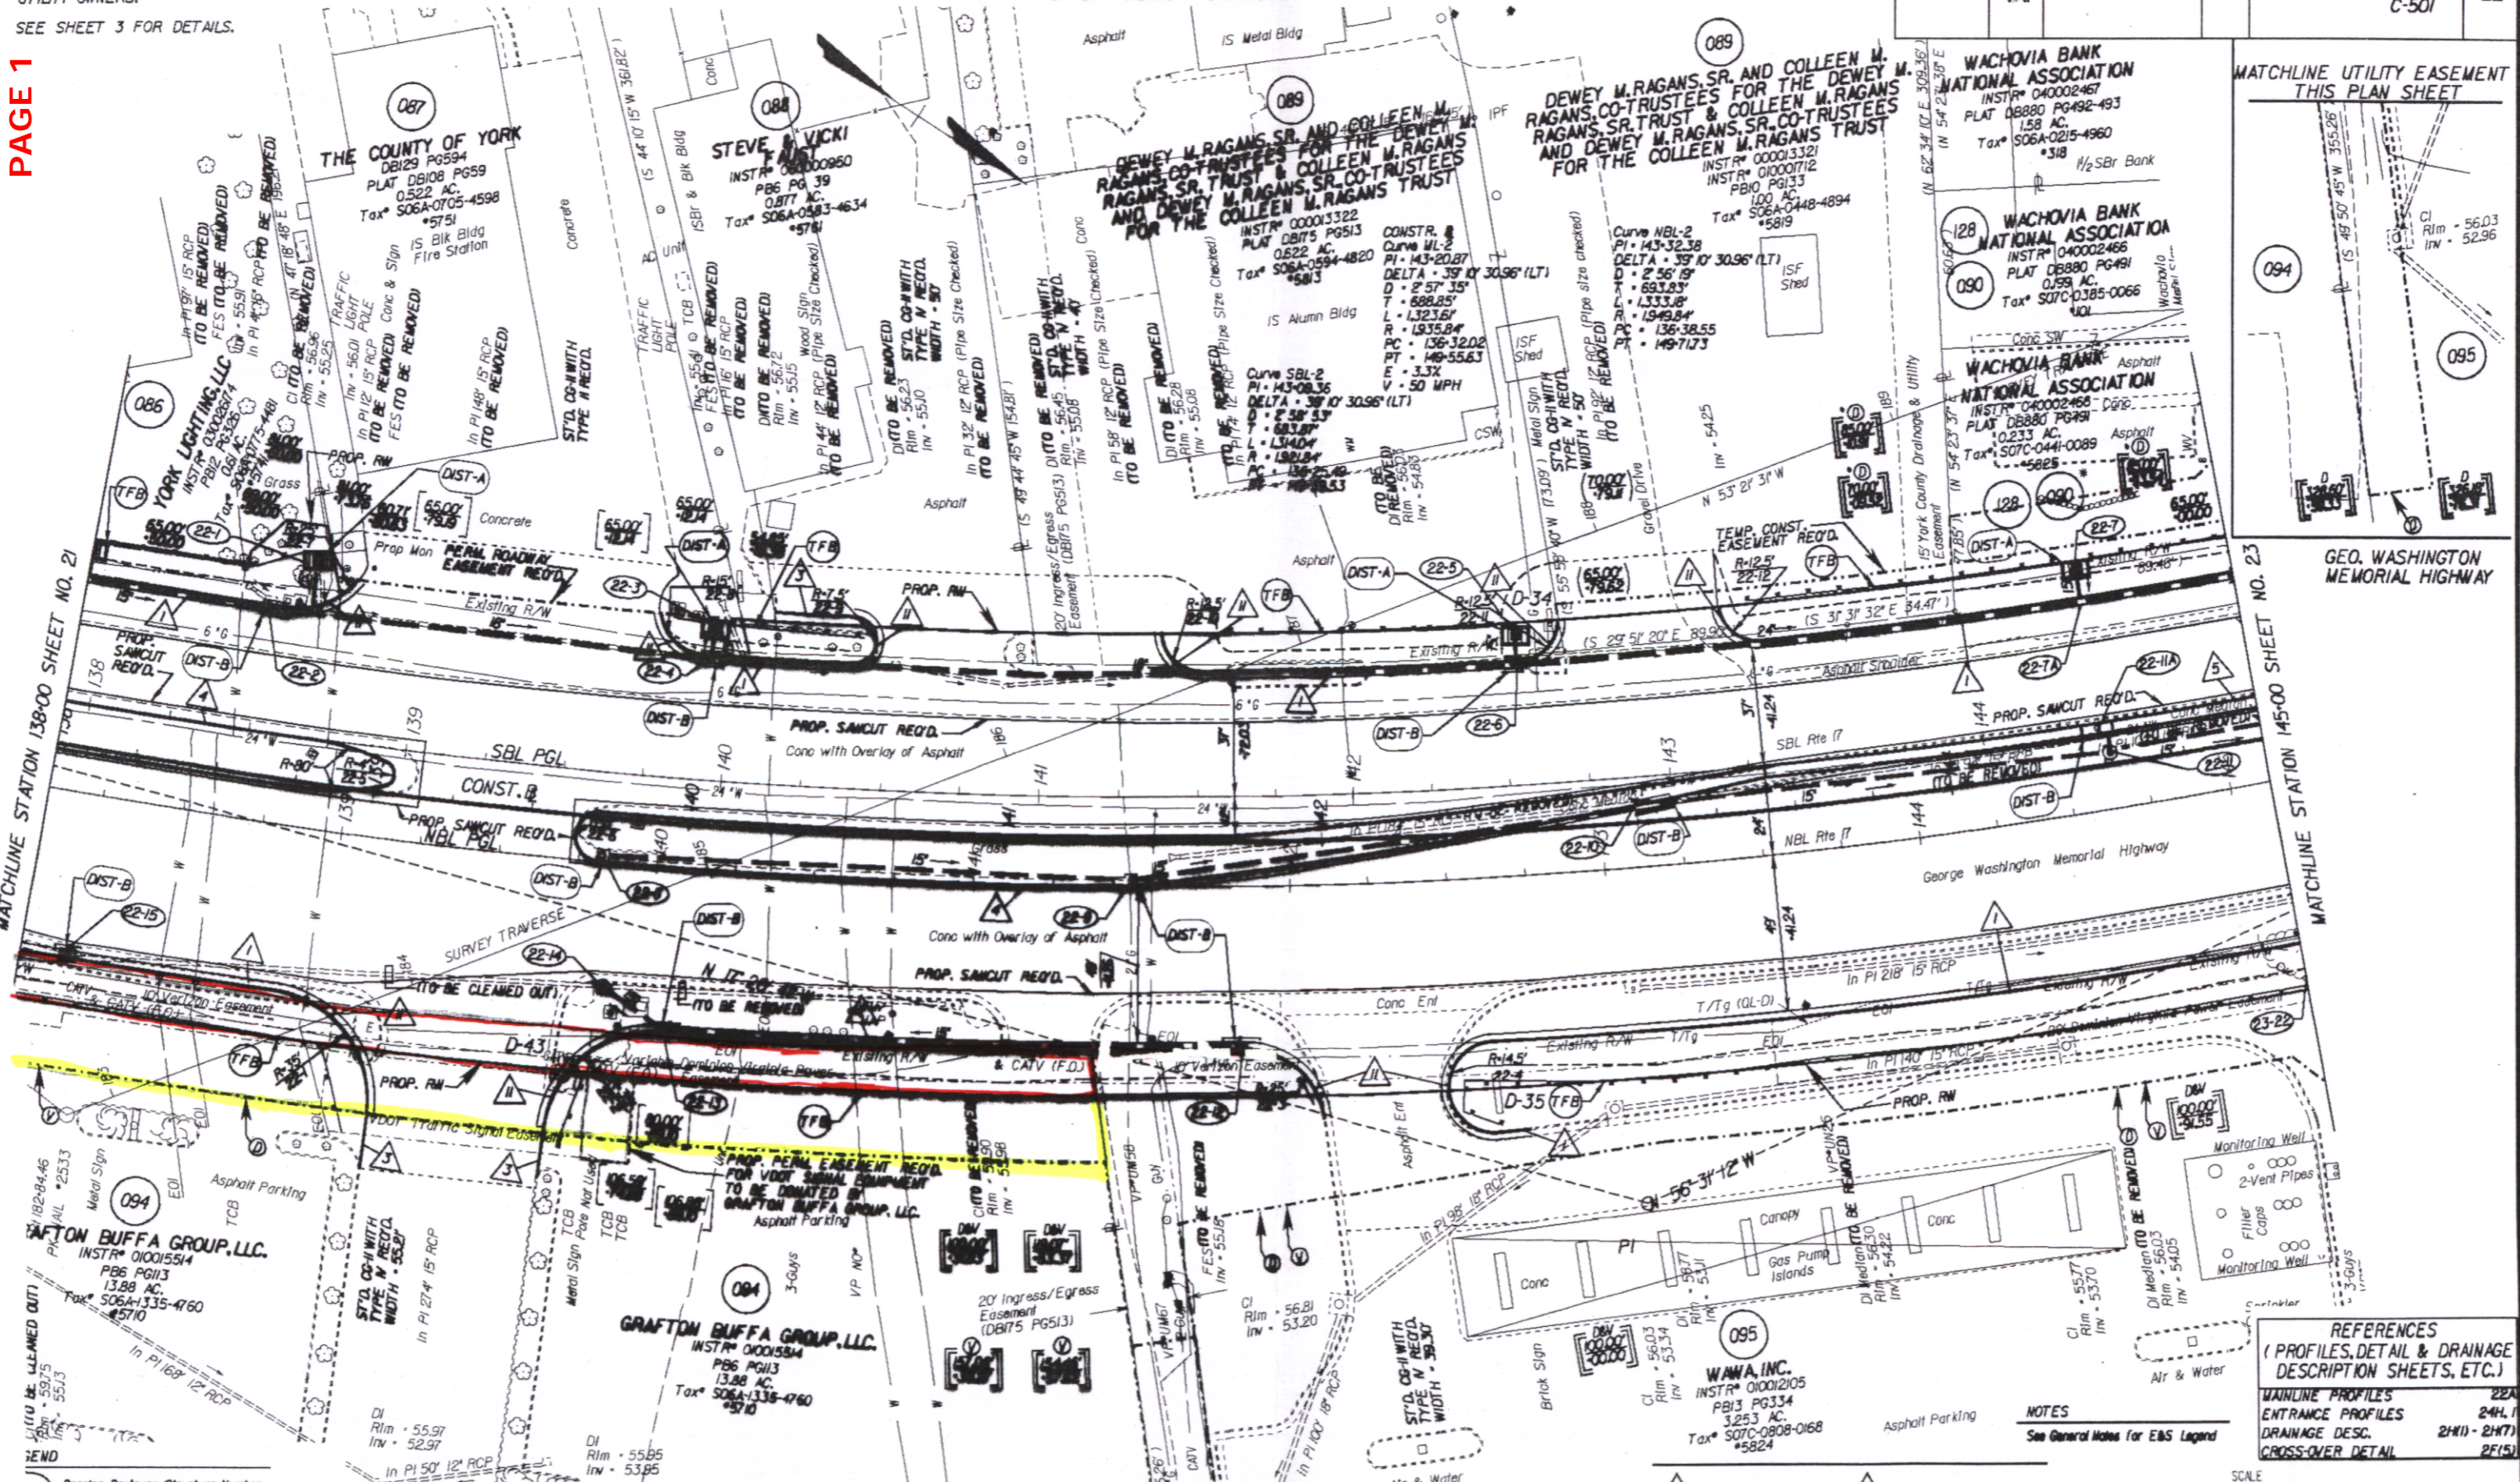

MATCHLINE UTILITY EASEMENT  
 THIS PLAN SHEET

GEO. WASHINGTON MEMORIAL HIGHWAY

MATCHLINE STATION 138+00 SHEET NO. 21

MATCHLINE STATION 145+00 SHEET NO. 23

REFERENCES  
 (PROFILES, DETAIL & DRAINAGE DESCRIPTION SHEETS, ETC.)

MAINLINE PROFILES	24A
ENTRANCE PROFILES	24H, I
DRAINAGE DESC.	24H, I - 24H7
CROSS-OVER DETAIL	2F(5)

NOTES  
 See General Notes for E&S Legend

- 1 ST'D. CG-7 REQ'D.
- 2 ST'D. CG-2 REQ'D.
- 3 ST'D. MS-2 REQ'D.
- 4 ST'D. CG-7 REQ'D.
- 5 ST'D. MS-1A REQ'D.
- 6 RAD. CG-7 REQ'D.

SCALE  
 0 25 50

PLAN NO.	PROJECT	FILE NO.	SHEET NO.
10	6017-099-129		22

Instr. # 080026147

State Hwy Plat Book # 306

- DL Denotes Drainage Structure Number
- PL Denotes Profile Grade Line
- Denotes Construction Limits In Cuts
- - - Denotes Construction Limits In Fills
- Denotes variable easement required for Verizon Virginia
- Denotes variable easement required for Dominion Virginia Power
- Figures without parenthesis or brackets and solid lines denote Proposed Right of Way.
- Figures in parenthesis and dot-dot-dashed lines denote Temporary Easements.
- \* Denotes Additional Utility Easement required for Parcel 128
- Figures in brackets and dot-dot-dashed lines denote Permanent Utility Easements.