

SURVEYED BY D.L. HAMMON 1/21/23-3/23
 SUPERVISED BY J.K. HAYMAN, P.E. (757) 925-2406
 DESIGNED BY K.D. MCKINNA, P.E. (757) 925-3622
 HAMPTON ROADS DISTRICT DESIGN UNIT

UTILITY OWNERS:


SEE SHEET 3 FOR DETAILS.

THESE PLANS ARE UNFINISHED
 AND ARE NOT TO BE USED FOR
 ANY TYPE OF CONSTRUCTION.

DESIGN FEATURES RELATING TO CONSTRUCTION
 OR TO REGULATION AND CONTROL OF TRAFFIC
 MAY BE SUBJECT TO CHANGE AS DEEMED
 NECESSARY BY THE DEPARTMENT

REVISED	STATE	FEDERAL AID	ROUTE	STATE	PROJECT	SHEET NO.
03/23/06 05/25/07	VA.		17		6017-099-129, RW-201, C-501	23

GEO. WASHINGTON MEMORIAL HIGHWAY
 AMORY LANE
 WOLF TRAP ROAD

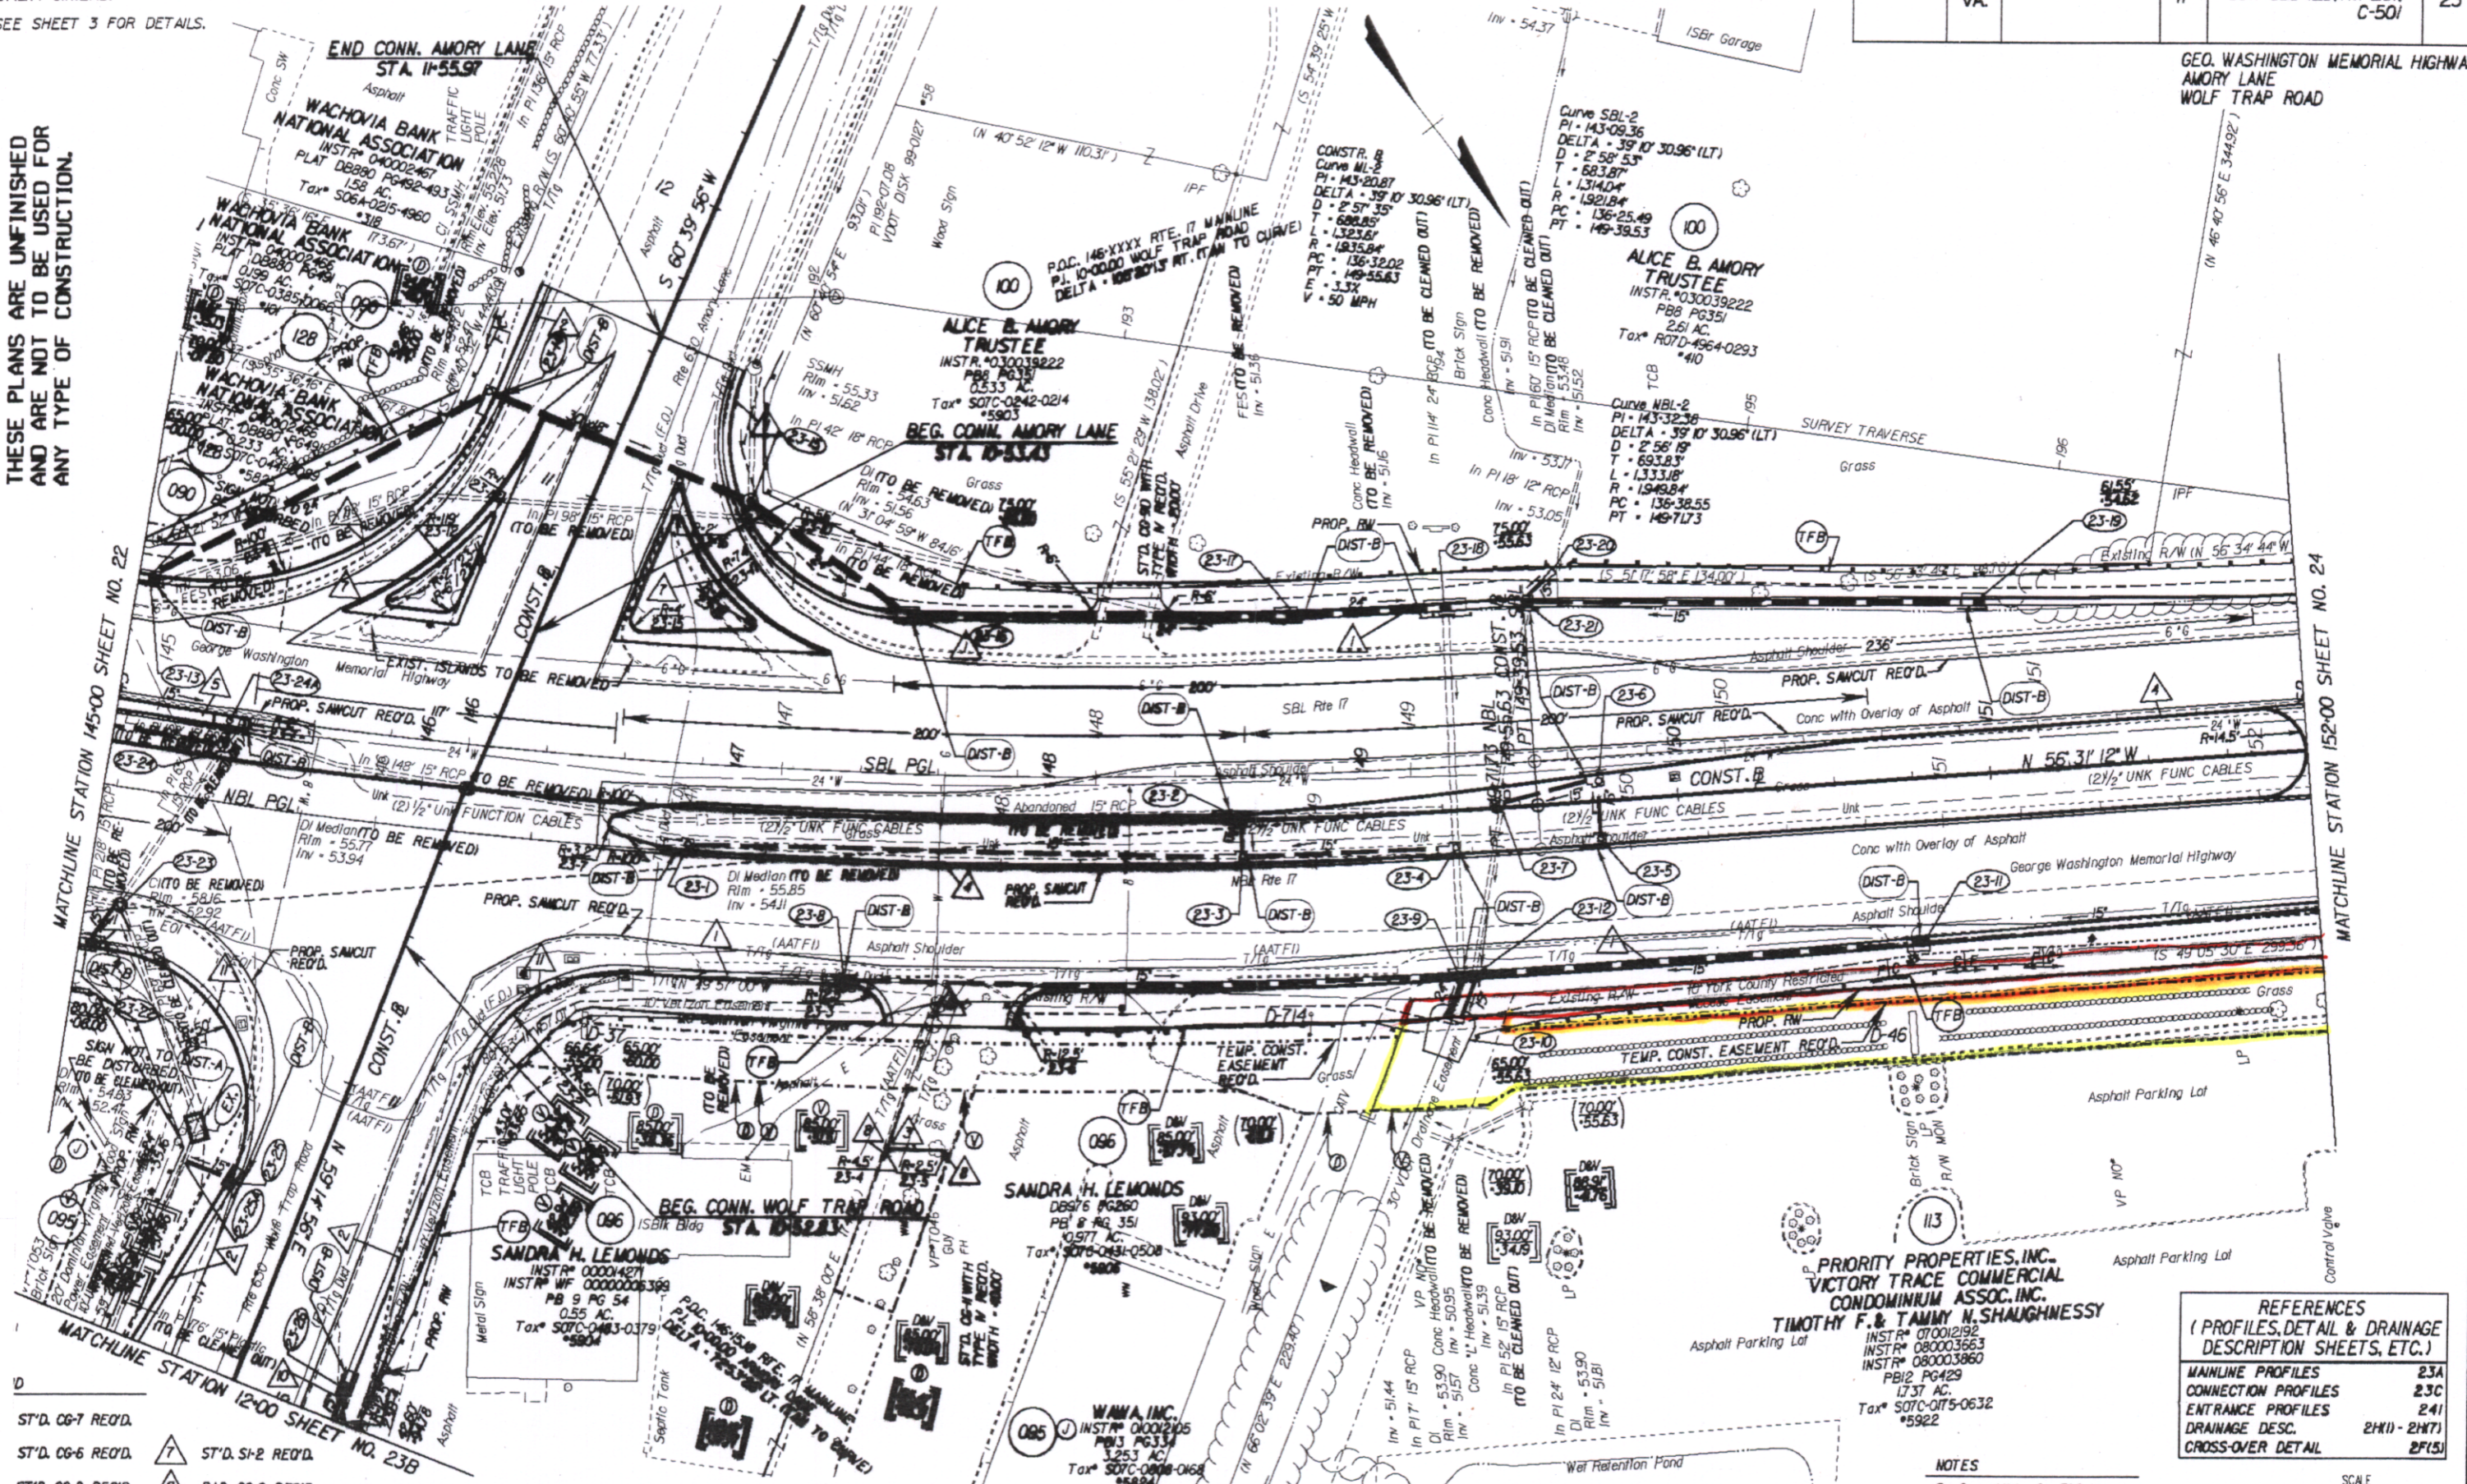


- ST'D. CG-7 REQ'D.
- ST'D. CG-6 REQ'D.
- ST'D. CG-2 REQ'D.
- ST'D. MS-2 REQ'D.
- ST'D. MS-1A REQ'D.

<ul style="list-style-type: none"> 7 ST'D. S1-2 REQ'D. 8 RAD. CG-2 REQ'D. 10 RAD. CG-6 REQ'D. 11 RAD. CG-7 REQ'D. 	<ul style="list-style-type: none"> C Denotes Construction Limits in Cuts F Denotes Construction Limits in Fills PGL Denotes Profile Grade Line 	<ul style="list-style-type: none"> V Denotes variable easement required for Virginia D Denotes variable easement required for Dominion Virginia Power x Denotes Additional Utility Easement Required for Forest Denotes Drainage Structure Number 	<ul style="list-style-type: none"> Figures without parenthesis or brackets and solid lines denote Proposed Right of Way. Figures in brackets and dot-dashed lines denote Permanent Easements. Figures in double brackets and dot-dashed lines denote Permanent Utility Easements.
---	---	---	--

REFERENCES
 (PROFILES, DETAIL & DRAINAGE DESCRIPTION SHEETS, ETC.)

MAINLINE PROFILES	23A
CONNECTION PROFILES	23C
ENTRANCE PROFILES	24I
DRAINAGE DESC.	24(K) - 24(H)
CROSS-OVER DETAIL	2F(5)

NOTES
 See General Notes For E&S Legend

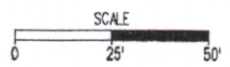

PLAN NO.	PROJECT	FILE NO.	SHEET NO.
	6017-099-129		23

DOC # 0800 26356

State Hwy Plat Book # 10 PR 316

MATCHLINE STATION 145+00 SHEET NO. 22

MATCHLINE STATION 152+00 SHEET NO. 24