


SURVEYED BY PAUL HARRISON 1/27/2007
 SUPERVISED BY J. L. HARRISON, P.E. (757) 925-2468
 DESIGNED BY J. L. HARRISON, P.E. (757) 925-2468
 HAMPTON ROADS DISTRICT DESIGN UNIT
 UTILITY OWNERS:
 SEE SHEET 3 FOR DETAILS.

DESIGN FEATURES RELATING TO CONSTRUCTION OR TO REGULATION AND CONTROL OF TRAFFIC MAY BE SUBJECT TO CHANGE AS NECESSARY BY THE DEPARTMENT


REVISED	DATE	STATE	FEDERAL AID PROJECT	ROUTE	STATE PROJECT	SHEET NO.
01/23/08	12/16/08	VA.		17	6017-099-129, RW-201, C-501	24

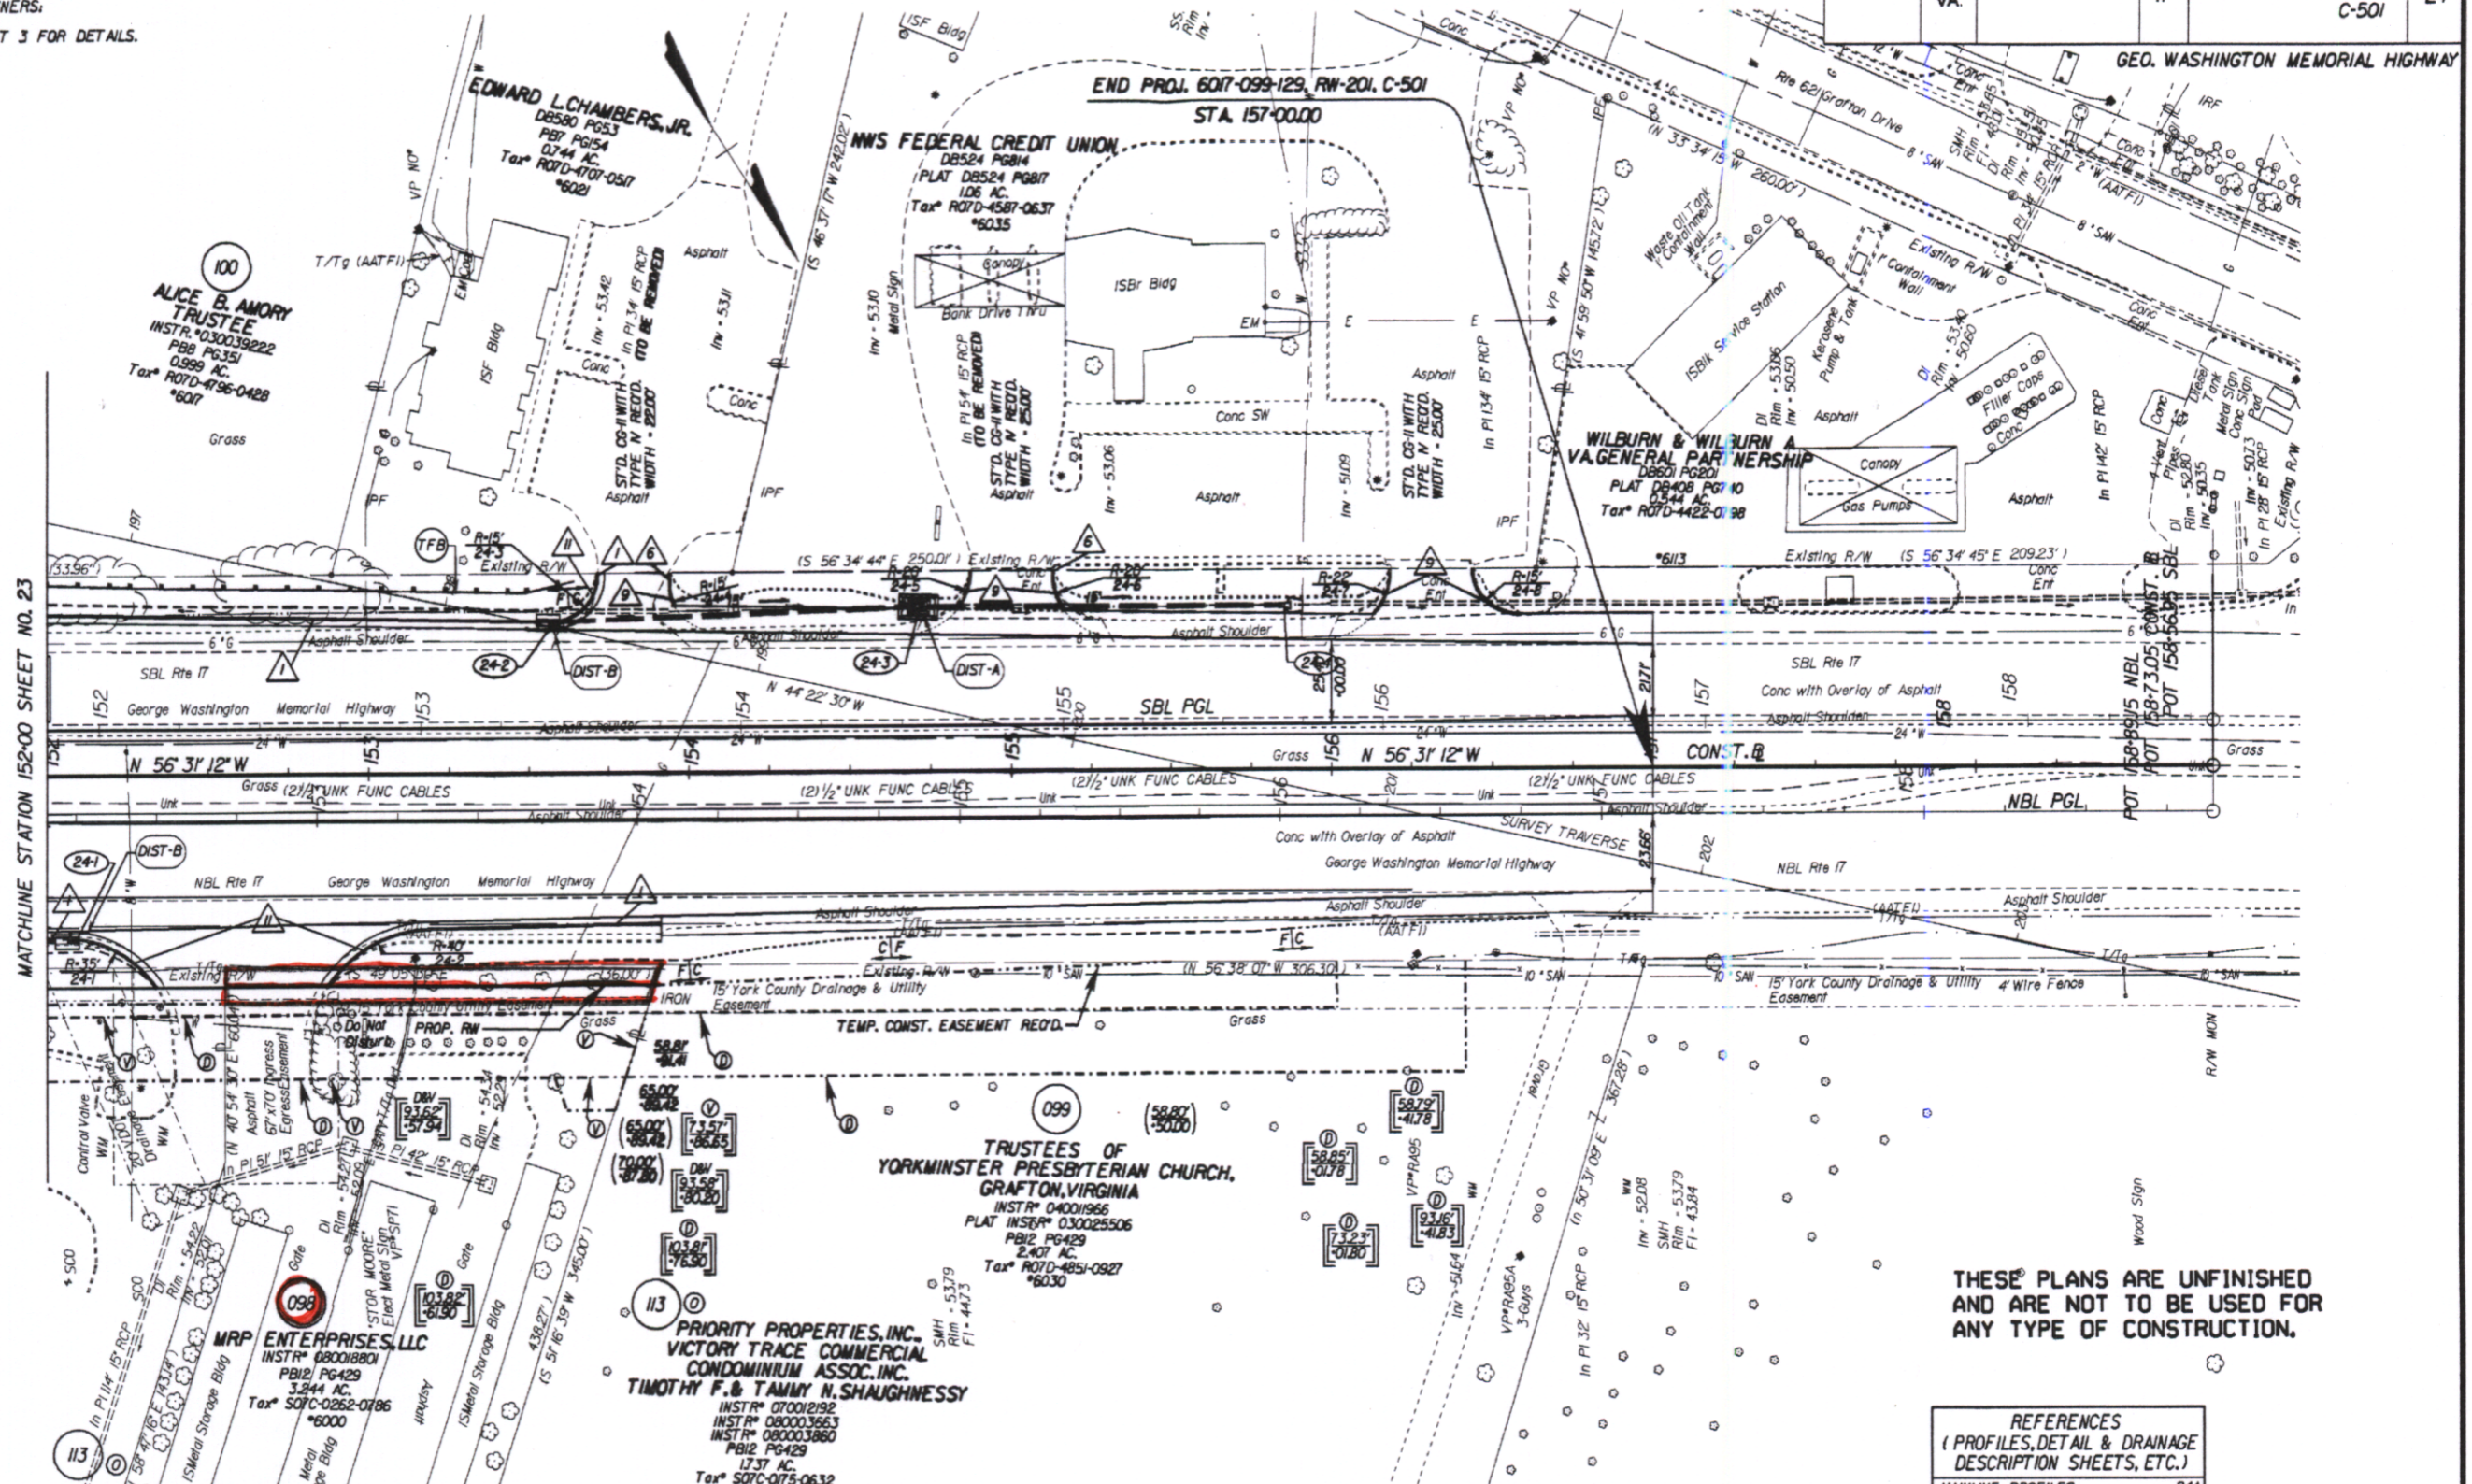

MATCHLINE STATION 152+00 SHEET NO. 23

THESE PLANS ARE UNFINISHED AND ARE NOT TO BE USED FOR ANY TYPE OF CONSTRUCTION.

REFERENCES	FILE NO.
(PROFILES, DETAIL & DRAINAGE DESCRIPTION SHEETS, ETC.)	
MAINLINE PROFILES	24A
ENTRANCE PROFILES	?
DRAINAGE DESC.	24K1 - 24K7

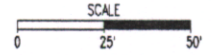

- LEGEND**
- 100 Denotes Drainage Structure Number
 - C Denotes Construction Limits In Cuts
 - F Denotes Construction Limits In Fills
 - PGL Denotes Profile Grade Line
 - V Denotes variable easement required for Verizon Virginia
 - D Denotes variable easement required for Dominion Virginia Power
 - OO Figures without parenthesis or brackets and solid lines denote Proposed Right of Way.
 - (OO) Figures in parenthesis and dot-dashed lines denote Temporary Easements.
 - [[OO]] Figures in double brackets and dot-dashed lines denote Permanent Utility Easements.
 - 1 ST'D. CG-7 REQ'D.
 - 6 ST'D. CG-3 REQ'D.
 - 9 ST'D. RAD. CG-3 REQ'D.
 - 11 ST'D. RAD. CG-7 REQ'D.

NOTES
 See General Notes For E&S Legend

PLAN NO.	PROJECT	FILE NO.	SHEET NO.
	6017-099-129		24