

# State Hwy Plat Book # 11 Pg 37


REVISED	STATE	FEDERAL AID	ROUTE	STATE	PROJECT	SHEET NO
03/23/06 05/29/07 12/16/08 07/13/09 07/21/09	VA.		17		6017-099-129, RW-201, C-501	23

SURVEYED BY B.L. HANCOCK 1/20/05  
SUPERVISED BY J.K. HANNA P.E. (757) 925-2406  
DESIGNED BY K.J. MCKINLEY P.E. (757) 925-3622  
HAMPTON ROADS DISTRICT DESIGN UNIT

UTILITY OWNERS:  
SEE SHEET 3 FOR DETAILS.

THESE PLANS ARE UNFINISHED  
AND ARE NOT TO BE USED FOR  
ANY TYPE OF CONSTRUCTION.

DESIGN FEATURES RELATING TO CONSTRUCTION  
OR TO REGULATION AND CONTROL OF TRAFFIC  
MAY BE SUBJECT TO CHANGE AS DEEMED  
NECESSARY BY THE DEPARTMENT

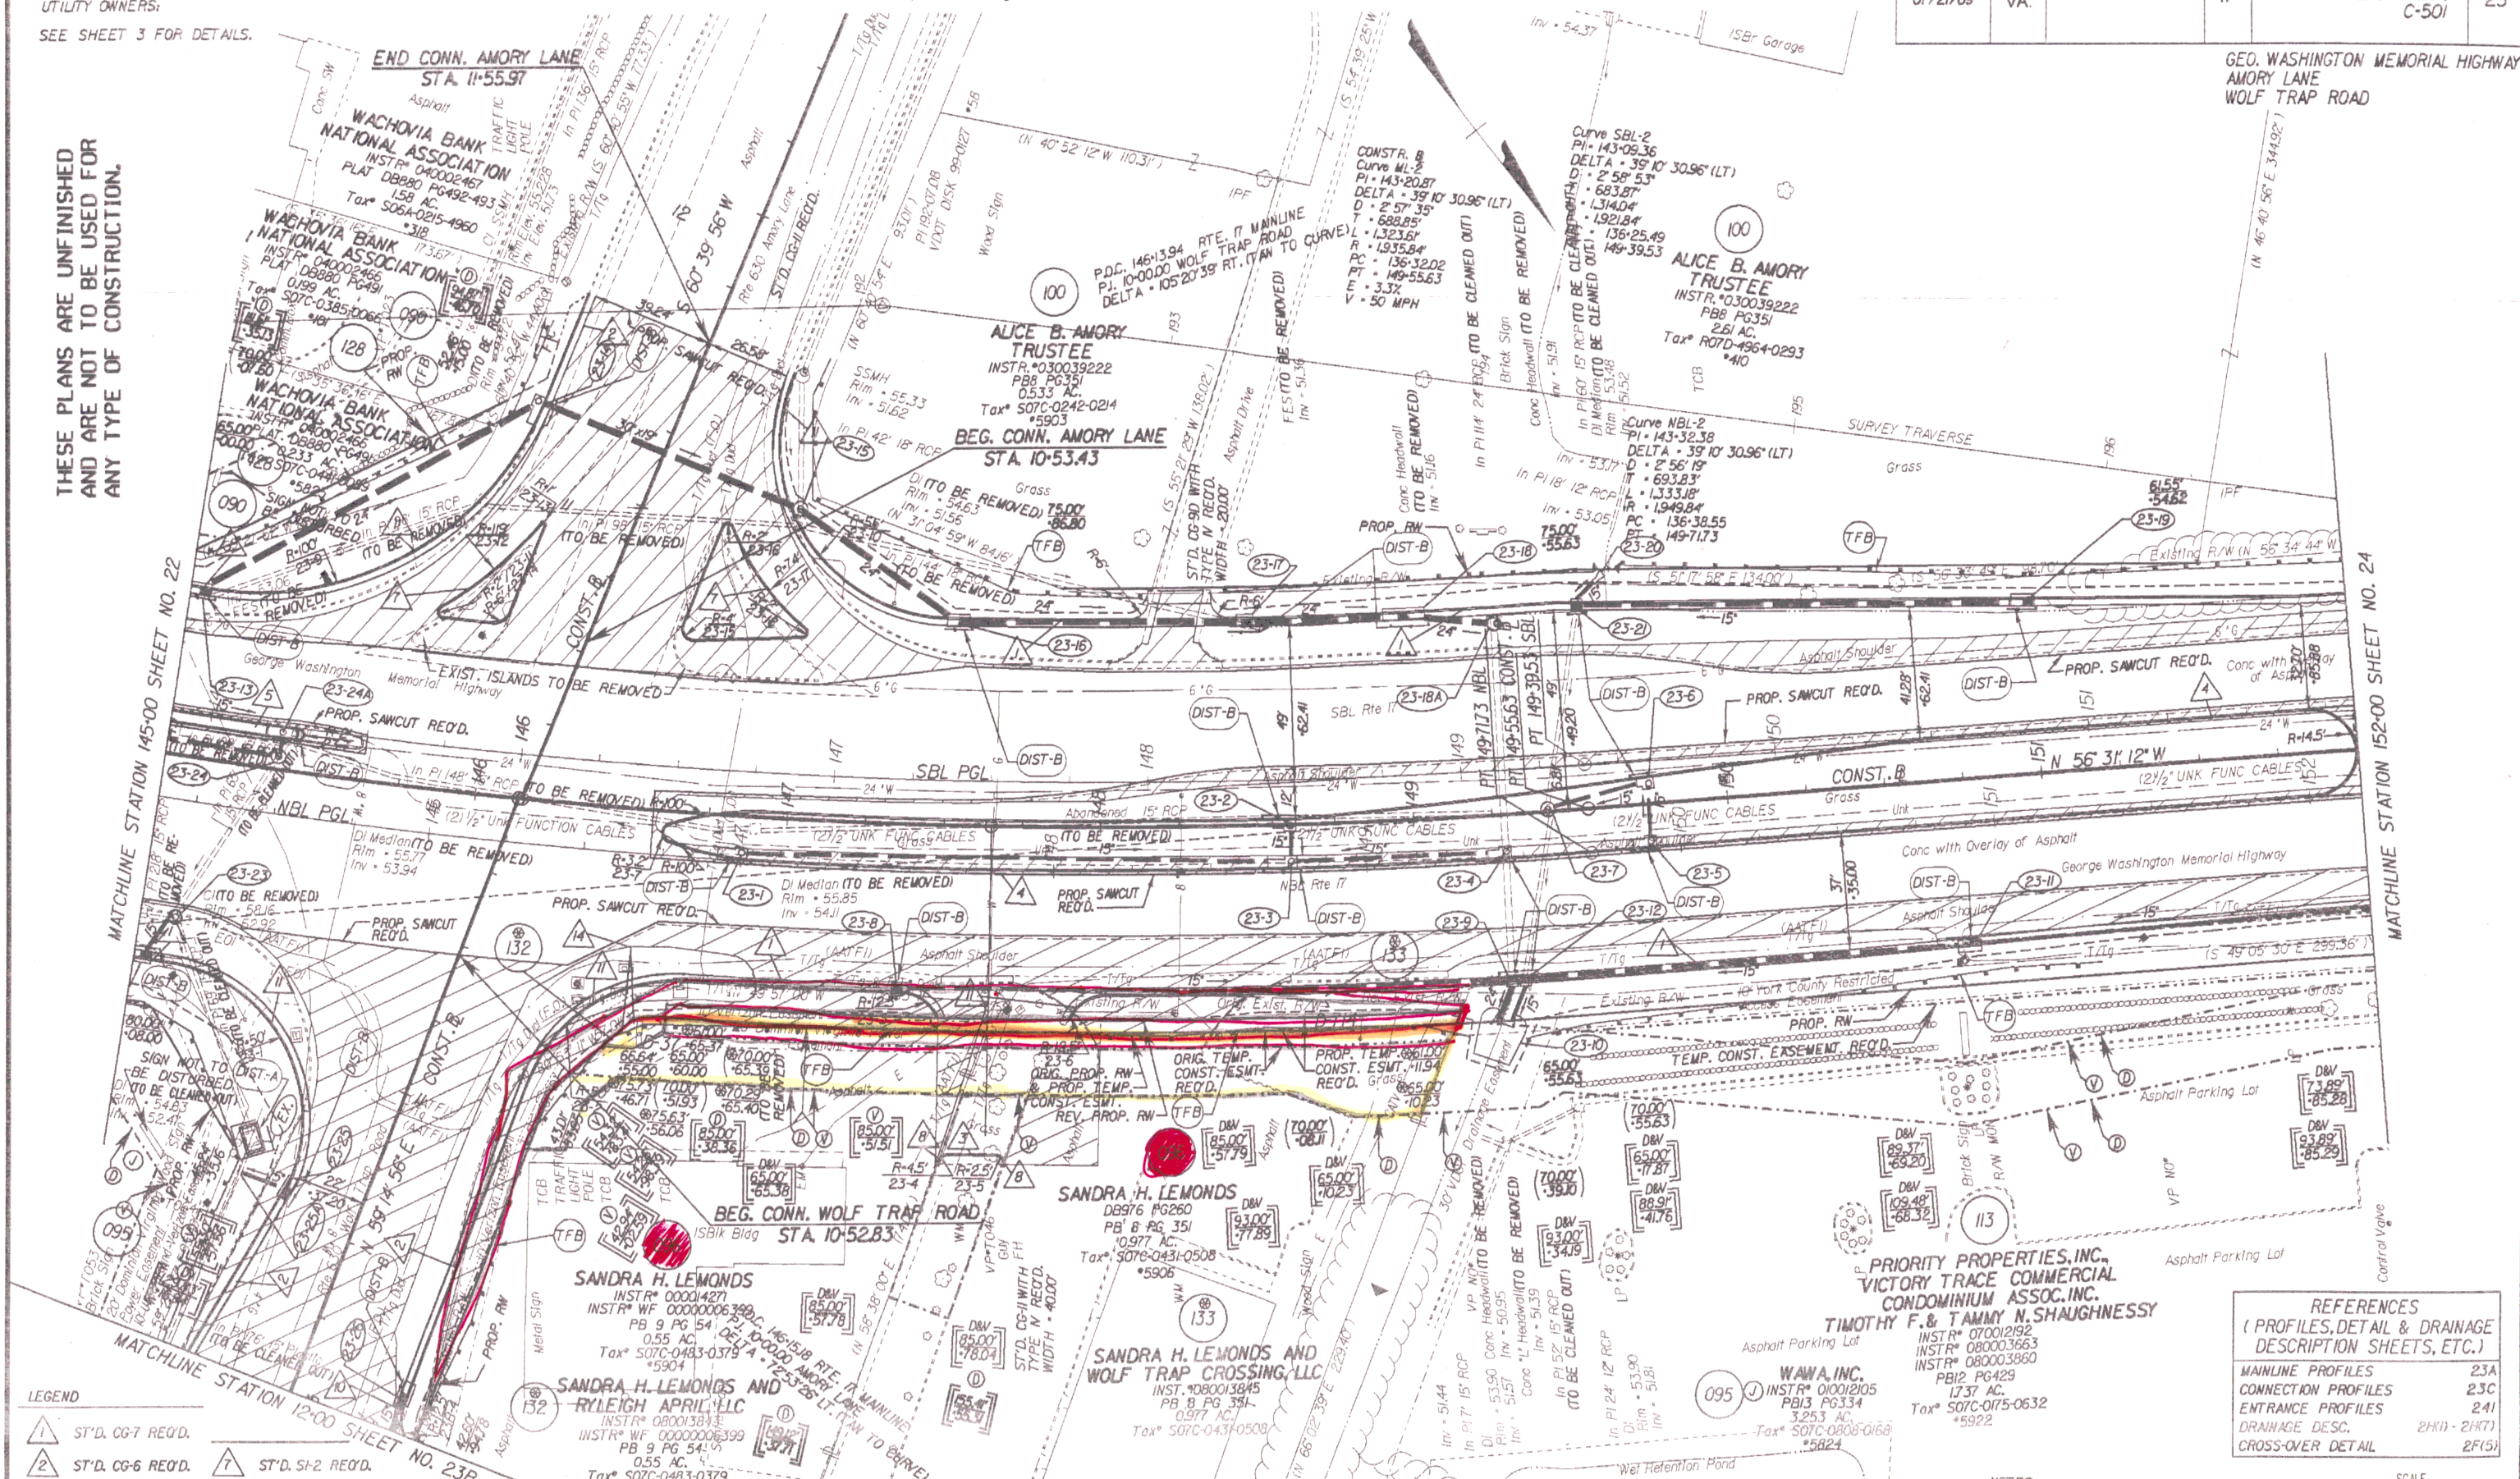

LEGEND

1	ST'D. CG-7 REQ'D.	7	ST'D. SF-2 REQ'D.
2	ST'D. CG-6 REQ'D.	8	RAD. CG-2 REQ'D.
3	ST'D. CG-2 REQ'D.	9	ST'D. MS-2 REQ'D.
4	ST'D. MS-2 REQ'D.	10	RAD. CG-6 REQ'D.

C	Denotes Construction Limits In Cuts	V	Denotes variable easement required for Verizon Virginia	x	Denotes Additional Utility Easement Required For Parcel 128	00	Figures without parenthesis or brackets and solid lines denote Proposed Right of Way.	▨	Denotes Areas Of Demolition of Flexible Pavement.
F	Denotes Construction Limits In Fills								Floures In double brackets and dot-dashed

REFERENCES  
(PROFILES, DETAIL & DRAINAGE DESCRIPTION SHEETS, ETC.)

MAINLINE PROFILES	23A
CONNECTION PROFILES	23C
ENTRANCE PROFILES	241
DRAINAGE DESC.	2(H1) - 2(H7)
CROSS-OVER DETAIL	2F(5)

NOTES

See General Notes for E&S Legend

SCALE

0 25' 50'

PLAN NO.	PROJECT	FILE NO.	SHEET NO.
			23