



GRAPHIC SCALE

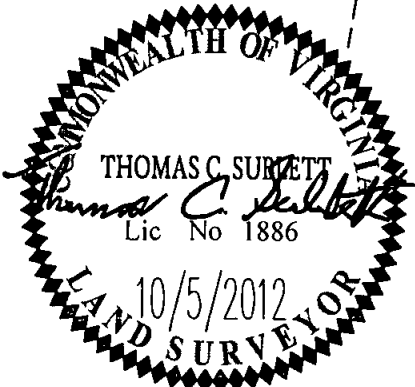

SCALE: 1" = 60'

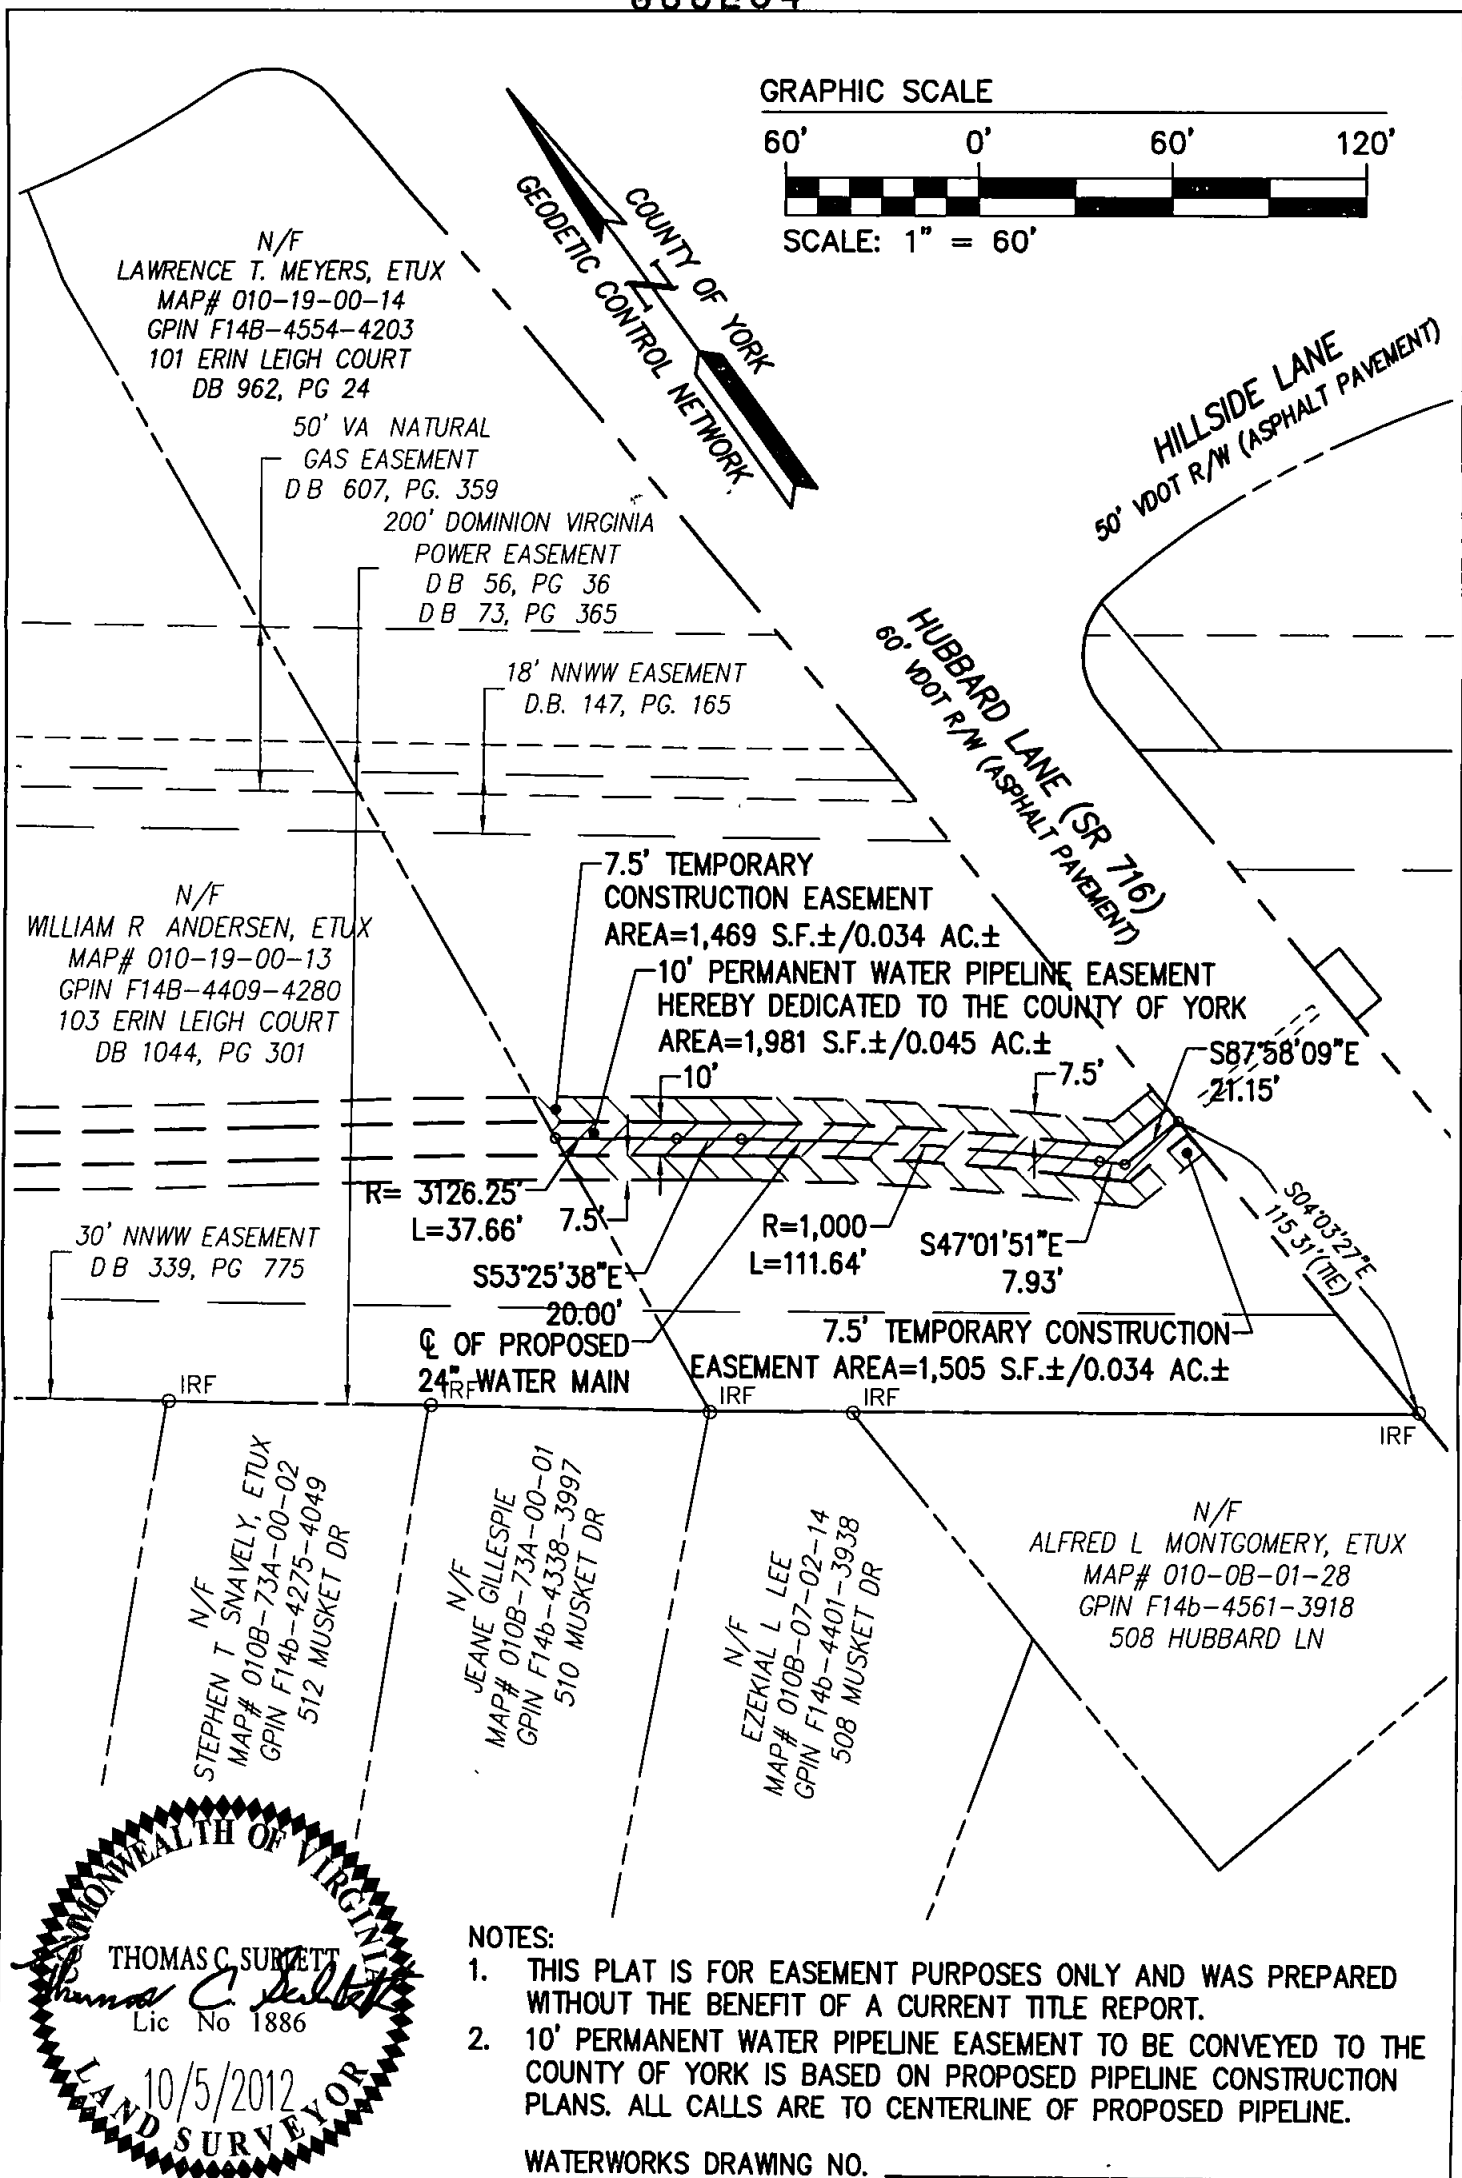

- NOTES:**
- THIS PLAT IS FOR EASEMENT PURPOSES ONLY AND WAS PREPARED WITHOUT THE BENEFIT OF A CURRENT TITLE REPORT.
 - 10' PERMANENT WATER PIPELINE EASEMENT TO BE CONVEYED TO THE COUNTY OF YORK IS BASED ON PROPOSED PIPELINE CONSTRUCTION PLANS. ALL CALLS ARE TO CENTERLINE OF PROPOSED PIPELINE.

WATERWORKS DRAWING NO. _____

PLAT SHOWING 10' PERMANENT WATER PIPELINE EASEMENT AND 7 5' TEMPORARY CONSTRUCTION EASEMENTS ACROSS THE PROPERTY OF

LAWRENCE T MEYERS, ETUX

TO BE CONVEYED TO

COUNTY OF YORK, VIRGINIA

Project Contacts	ABS/BMC	Scale	1"=60'
Project Number	W10213-P26	Date	10/5/2012
		5248 Olde Towne Road, Suite 1 Williamsburg, Virginia 23188 Phone: (757) 253-0040 Fax: (757) 220-8994 www.aesva.com	
		CONSULTING ENGINEERS Hampton Roads Central Virginia Middle Peninsula	