

PROJECT MANAGER *Kenny Wynne, PE* (757) 494-5479 (Hampton Roads District)
SURVEYED BY, DATE *R. Dean Miles, LS* (757) 925-2660 (Hampton Roads District)
DESIGN BY *Clark Nexsen, V. Virginia Beach, VA* (757) 455-5800
SUBSURFACE UTILITY BY, DATE *Howard A. Spence, LS* (Hampton Roads District)

REVISED	STATE	ROUTE	STATE	PROJECT	SHEET NO.
03/29/2017 05/10/2017 06/06/2017 06/29/2017	VA.	172		0172-147-V05, RW-201 C-501	14

THESE PLANS ARE UNFINISHED
AND ARE NOT TO BE USED FOR
ANY TYPE OF CONSTRUCTION.

DESIGN FEATURES RELATING TO CONSTRUCTION
OR TO REGULATION AND CONTROL OF TRAFFIC
MAY BE SUBJECT TO CHANGE AS DEEMED
NECESSARY BY THE DEPARTMENT

**ROBERT S. HOLLOWAY AND
CHRISTINA M. HOLLOWAY**
Parcel ID: 27-01-00-0028
Instrument *040007603
PDB 427 Pg 115
22,366 Sq. Ft.

**JERRY R. HUNT
KATHERINE H. TRS.**
Parcel ID: 27-01-00-0027
Instrument *140013865
DB 103, Pg 379
0.619 AC

**JERRY R. HUNT
KATHERINE H. TRS.**
Parcel ID: 27-01-00-0026
Instrument *140013865
DB 56, Pg 283
0.424 AC


**TRUSTEES OF
POQUOSON BAPTIST CHURCH**
Parcel ID: 27-01-00-0025
DB 410 Pg 637
PB 4 Pg 67
5.577 AC

**JENNIFER LEMONS AND
PATRICIA H. OWENS**
Parcel ID: 27-01-00-0024
Instrument *160008652
Instrument *160008652
0.339 AC

TYLER S. LEVANS
Parcel ID: 27-01-00-0023
Instrument *160022040
Instrument *040016301
PB 132, Pg 465
0.323 AC

**FRANKLIN D. DEAN, JR.
CYNTHIA M. DEAN**
Parcel ID: 27-01-00-0021
Instrument *130006129
0.480 AC

RALPH L. JAYNES
Parcel ID: 27-01-00-0020
Instrument *150002726
0.5 AC

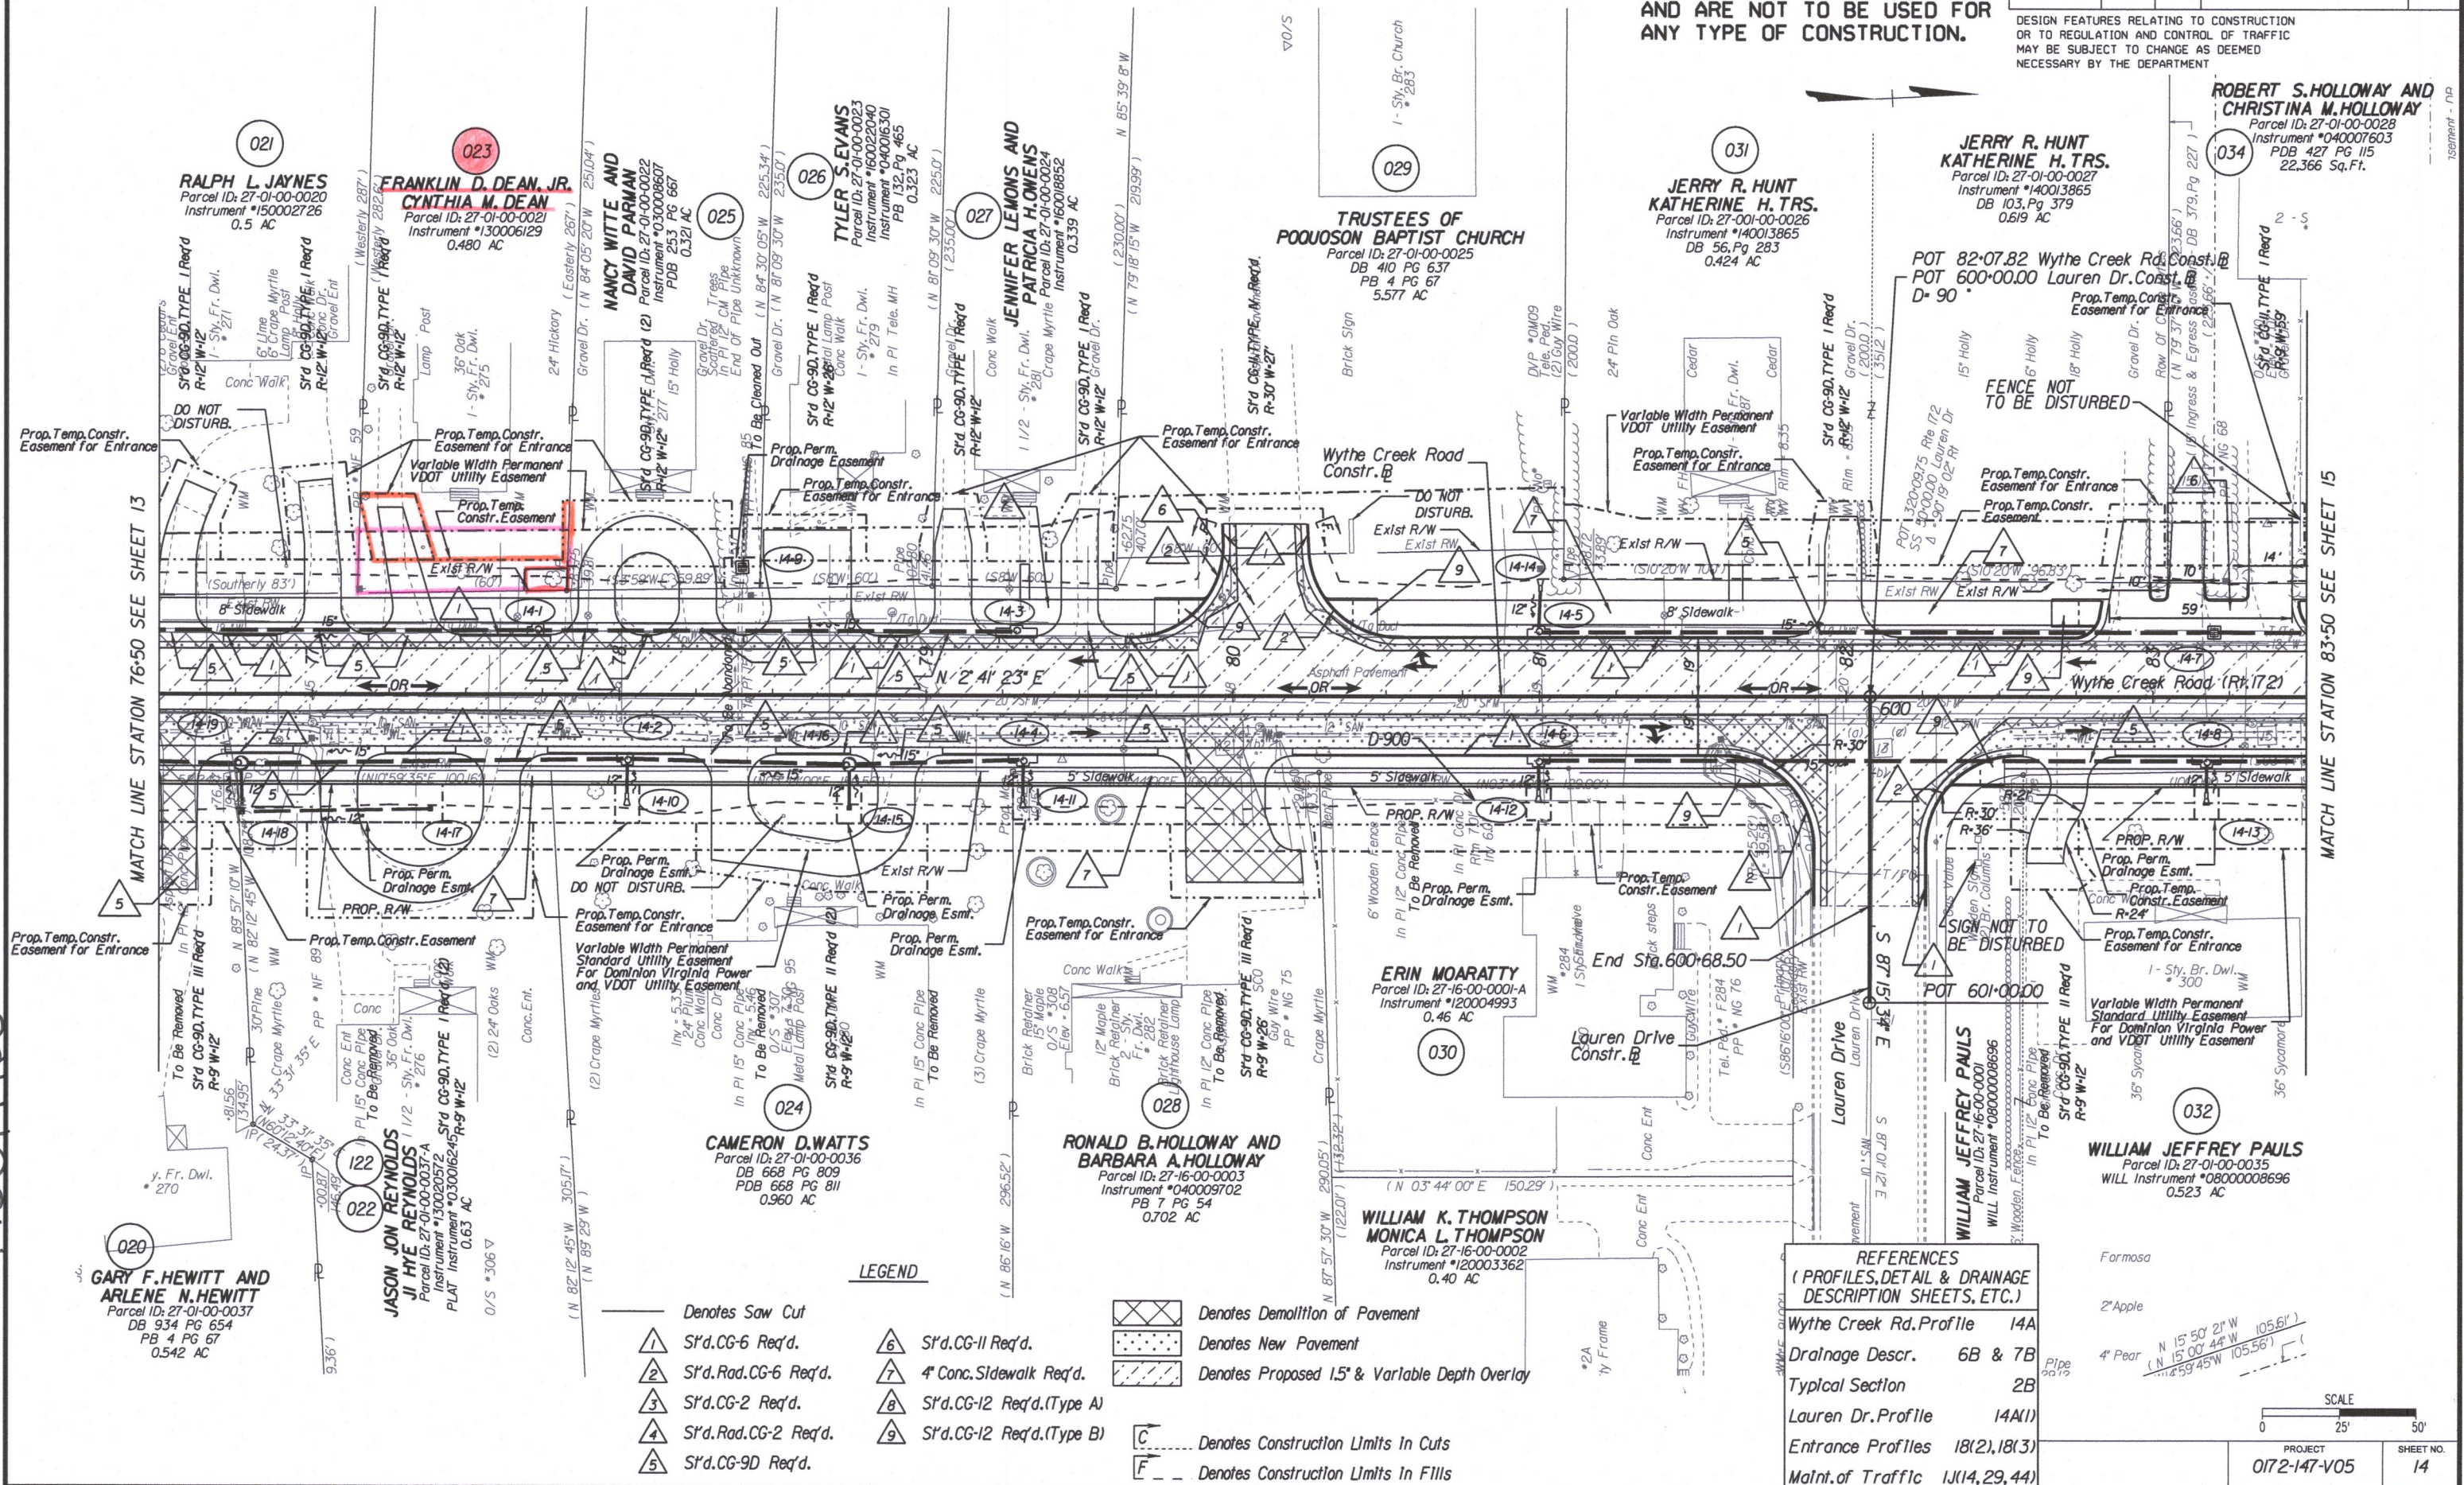

LEGEND

- Denotes Saw Cut
- 1 S'd. CG-6 Req'd.
- 2 S'd. Rad. CG-6 Req'd.
- 3 S'd. CG-2 Req'd.
- 4 S'd. Rad. CG-2 Req'd.
- 5 S'd. CG-9D Req'd.
- 6 S'd. CG-11 Req'd.
- 7 4' Conc. Sidewalk Req'd.
- 8 S'd. CG-12 Req'd. (Type A)
- 9 S'd. CG-12 Req'd. (Type B)
- Denotes Demolition of Pavement
- Denotes New Pavement
- Denotes Proposed 1.5' & Variable Depth Overlay
- Denotes Construction Limits In Cuts
- Denotes Construction Limits In Fills

**REFERENCES
(PROFILES, DETAIL & DRAINAGE
DESCRIPTION SHEETS, ETC.)**

Wythe Creek Rd. Profile	14A
Drainage Descr.	6B & 7B
Typical Section	2B
Lauren Dr. Profile	14A(1)
Entrance Profiles	18(2), 18(3)
Maint. of Traffic	1J(14, 29, 44)

Formosa	
2' Apple	
4' Pear	
SCALE	
0 25' 50'	
PROJECT	0172-147-V05
SHEET NO.	14

State Hwy Plat Book # 11 Pr 172

170014460

11:45 AM on June 25, 2017