


HAMPTON ROADS DISTRICT DESIGN UNIT

THESE PLANS ARE UNFINISHED AND ARE NOT TO BE USED FOR ANY TYPE OF CONSTRUCTION.

DESIGN FEATURES RELATING TO CONSTRUCTION OR TO REGULATION AND CONTROL OF TRAFFIC MAY BE SUBJECT TO CHANGE AS DEEMED NECESSARY BY THE DEPARTMENT

REVISED	NO.	DATE	BY	PROJECT	SHEET NO.
	1	11		620	0620-099-176, RW-201 C-501
					6

ADDITIONAL EASEMENTS FOR UTILITY RELOCATIONS MAY BE REQUIRED BEYOND THE PROPOSED RIGHT-OF-WAY SHOWN ON THESE PLANS.

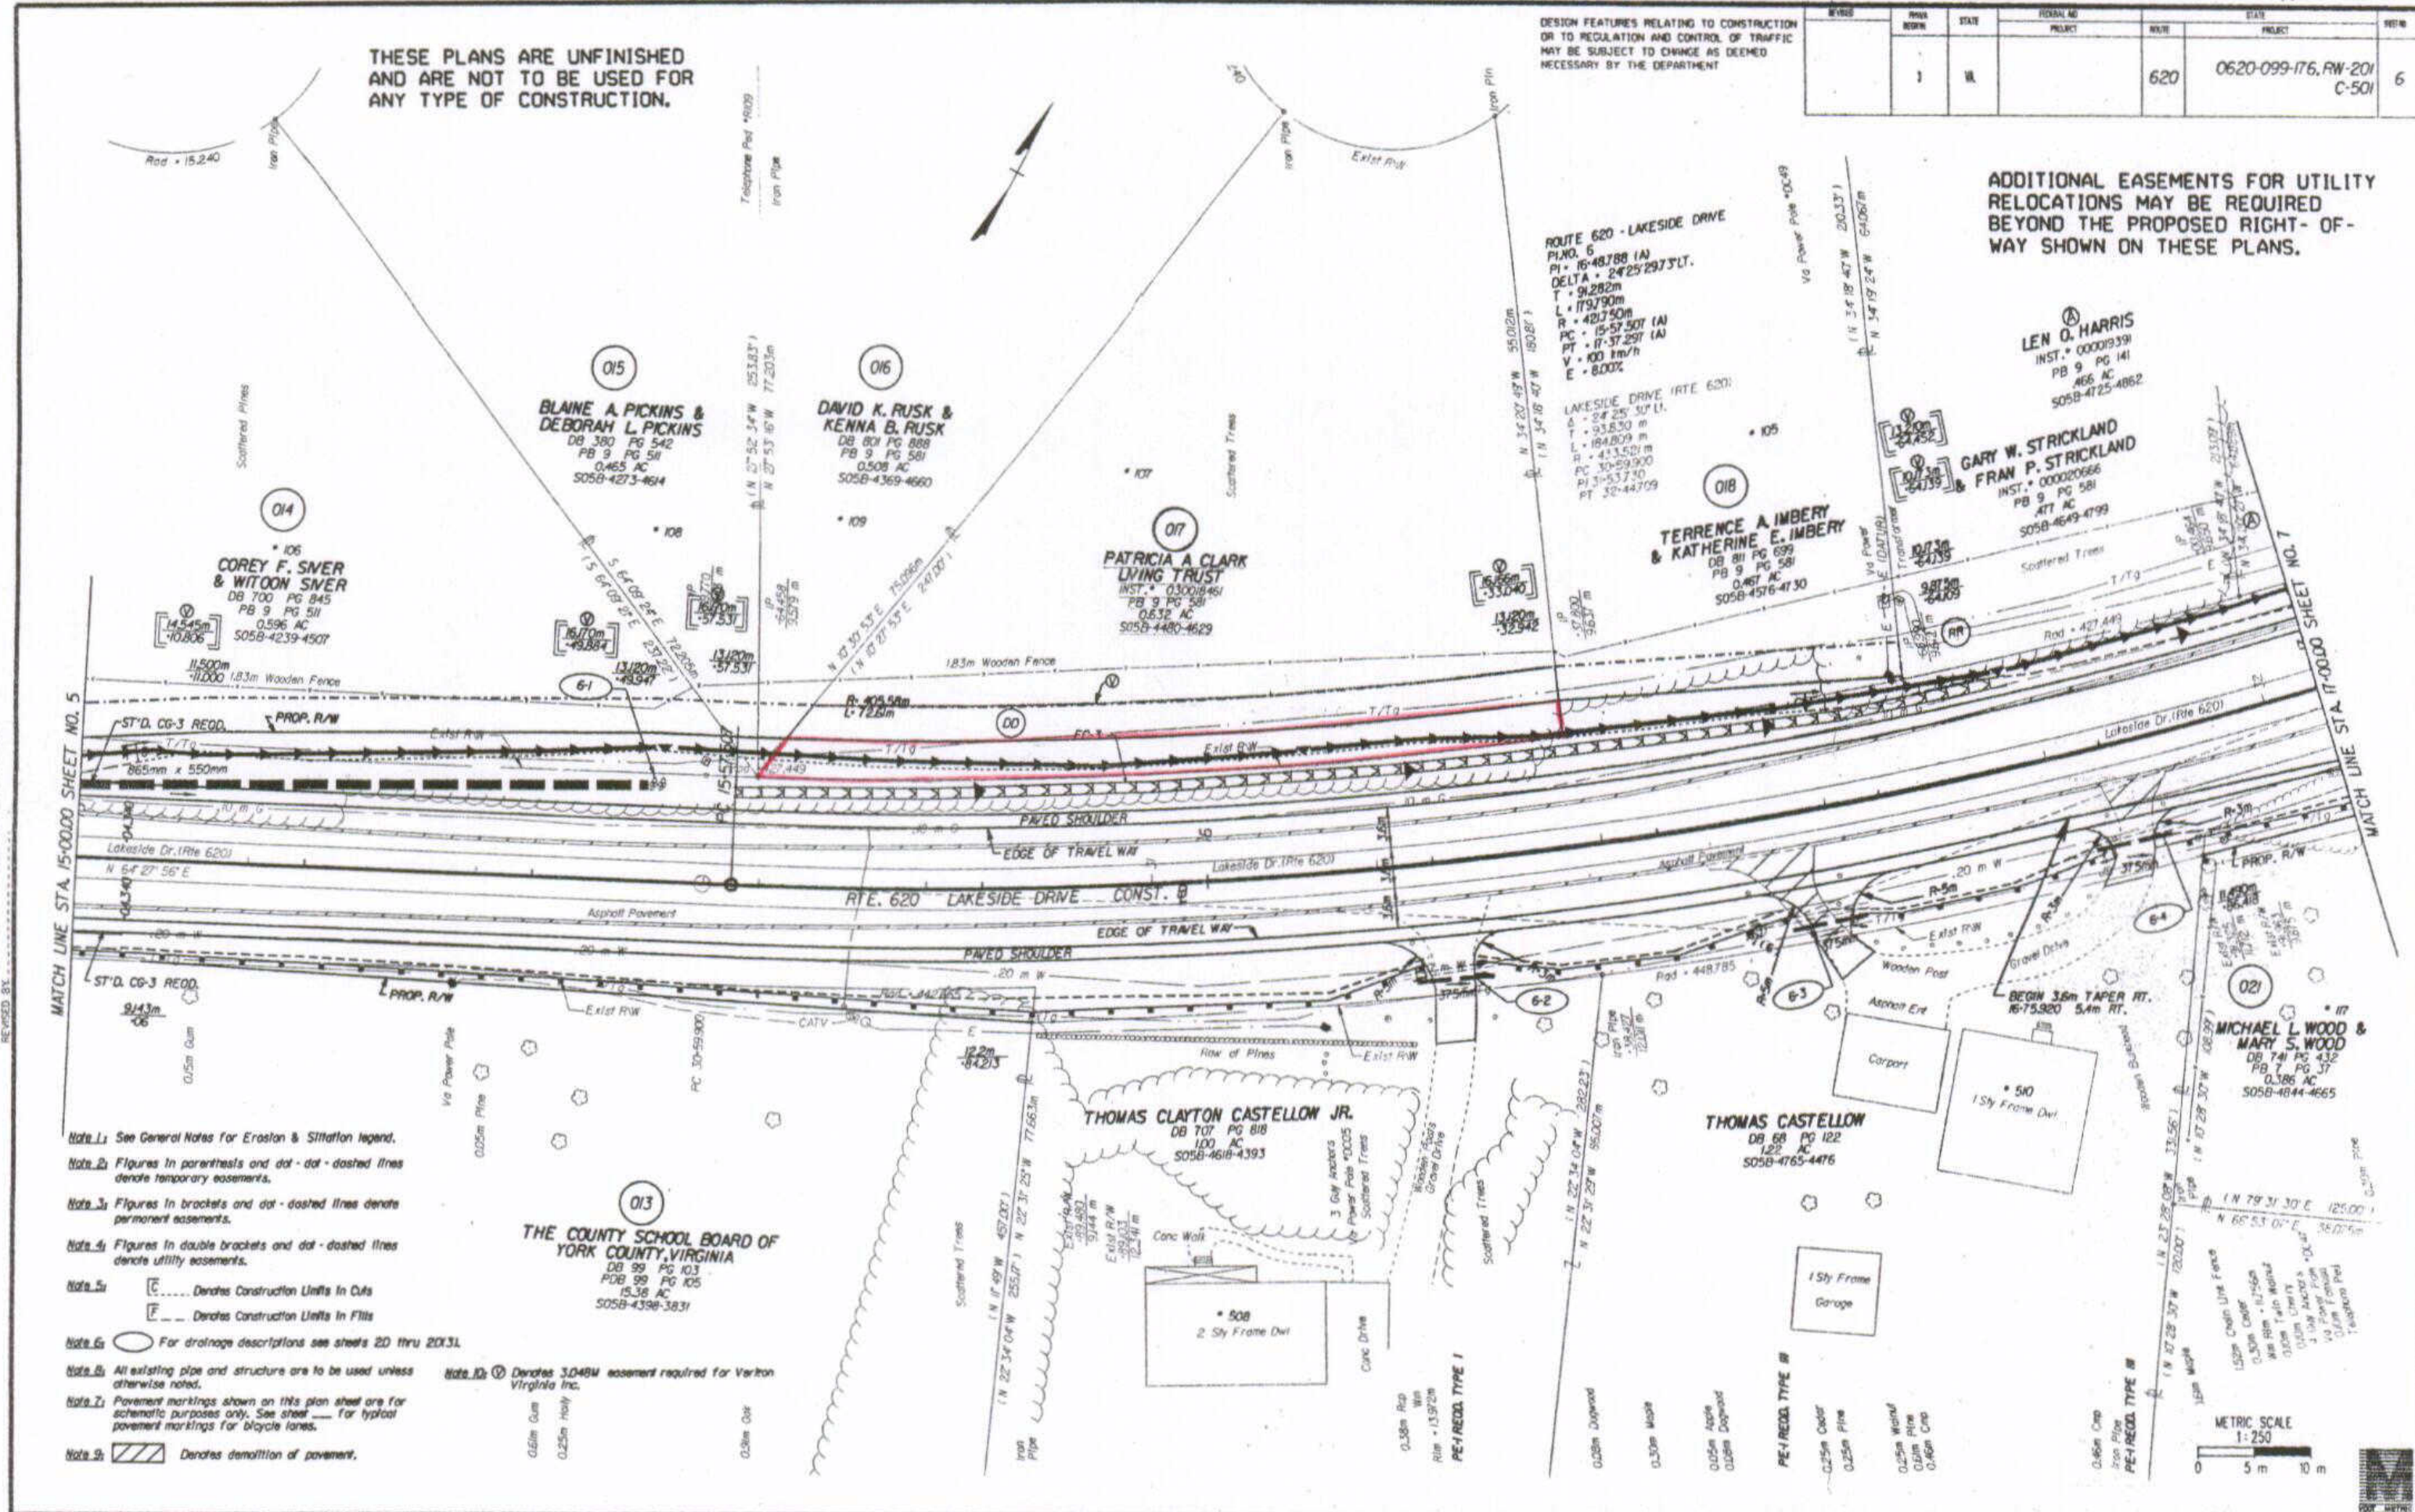

SURVEYED BY: L.A. HARRIS, 07/28/02, 2857
 SUPERVISED BY: CHERYL STALLINS, 07/28/02, 2857
 DESIGNED BY: L.A. HARRIS, 07/28/02, 2857
 CAD OPERATOR: C. HARRIS, 07/28/02, 2857
 REVISED BY: