

SURVEYED BY: BOB HARRIS (75) 1253-537
 SUPERVISED BY: P.H. BRUM (75) 925-2557
 DESIGNED BY: M.D. WINSTEAD (75) 525-2556
 HAMPTON ROADS DISTRICT DESIGN UNIT


THESE PLANS ARE UNFINISHED
 AND ARE NOT TO BE USED FOR
 ANY TYPE OF CONSTRUCTION.

State Highway Plat Book No. 9 Page 24

DESIGN FEATURES RELATING TO CONSTRUCTION OR TO REGULATION AND CONTROL OF TRAFFIC MAY BE SUBJECT TO CHANGE AS DEEMED NECESSARY BY THE DEPARTMENT

REVISED 12/09/05 02/06/06	STATE VA.	FEDERAL AID PROJECT	ROUTE 17	STATE PROJECT 6017-099-129, RW-201 C-501	SHEET NO. 6
---------------------------------	--------------	------------------------	-------------	---	----------------

REFERENCES (PROFILES, DETAIL & DRAINAGE DESCRIPTION SHEETS, ETC.)	
MAINLINE PROFILES	6A
CONNECTION PROFILES	6B
ENTRANCE PROFILES	?
DRAINAGE DESC.	2H(1) - 2H(1)

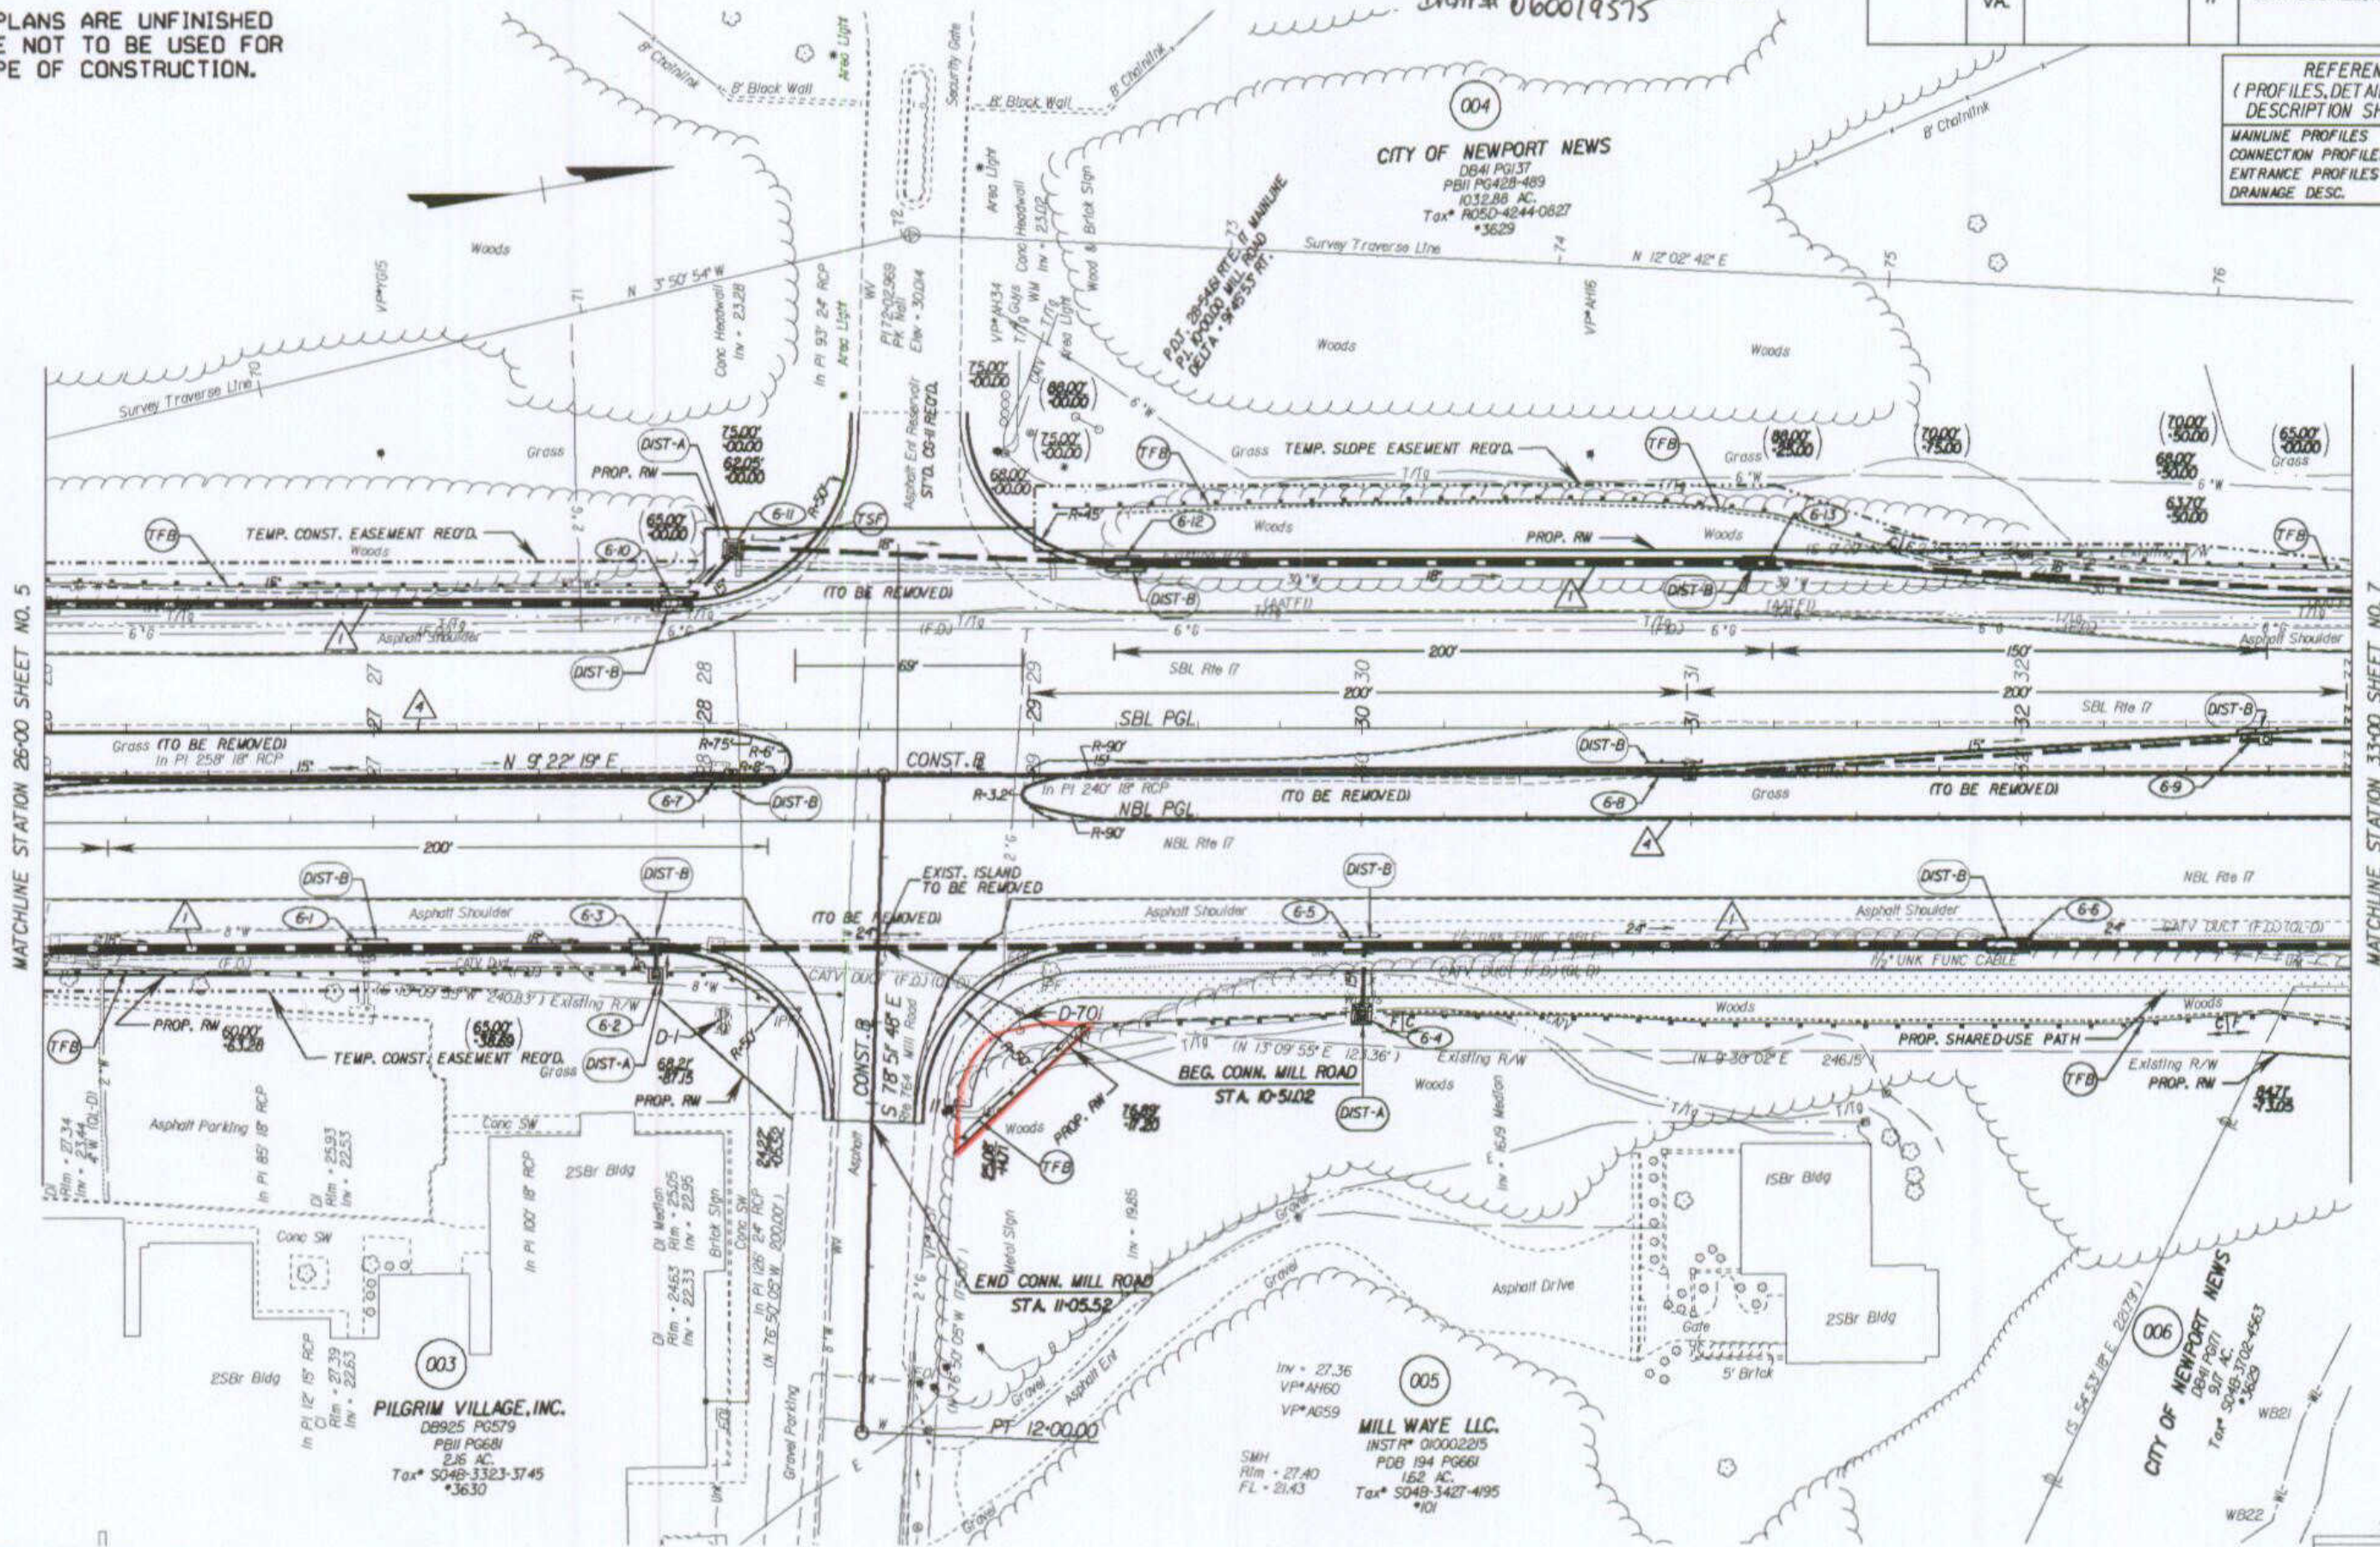

MATCHLINE STATION 26+00 SHEET NO. 5

MATCHLINE STATION 33+00 SHEET NO. 7

PGL DENOTES PROFILE GRADE LINE
 SEE GENERAL NOTES FOR E&S LEGEND
 DENOTES DRAINAGE STRUCTURE NUMBER

..... Denotes Construction Limits In Cuts
 Denotes Construction Limits In Fills
 ▲ ST'D. CG-7 REQ'D.
 ▲ ST'D. WS-2 REQ'D.

PLAN NO.	PROJECT 6017-099-129	FILE NO.	SHEET NO. 6
----------	-------------------------	----------	----------------

