

SURVEYED BY - BOB HARMON 0751253-9537
 SUPERVISED BY - PAUL BRUM 0751925-2557
 DESIGNED BY - M.D. WINSTEAD 0751925-2556
 HAMPTON ROADS DISTRICT DESIGN UNIT

THESE PLANS ARE UNFINISHED
 AND ARE NOT TO BE USED FOR
 ANY TYPE OF CONSTRUCTION.


Instr # 060031004
 State Highway 9
 Plat Book No. 9 Page 190

DESIGN FEATURES RELATING TO CONSTRUCTION
 OR TO REGULATION AND CONTROL OF TRAFFIC
 MAY BE SUBJECT TO CHANGE AS DEEMED
 NECESSARY BY THE DEPARTMENT

REVISION	DATE	STATE	FEDERAL AID PROJECT	ROUTE	STATE PROJECT	SHEET NO.
12/08/05	02/06/06	VA.		17	6017-099-129, RW-201 C-501	6

REFERENCES
 (PROFILES, DETAIL & DRAINAGE DESCRIPTION SHEETS, ETC.)

MAINLINE PROFILES	6A
CONNECTION PROFILES	6B
ENTRANCE PROFILES	?
DRAINAGE DESC.	2H(1) - 2H(7)

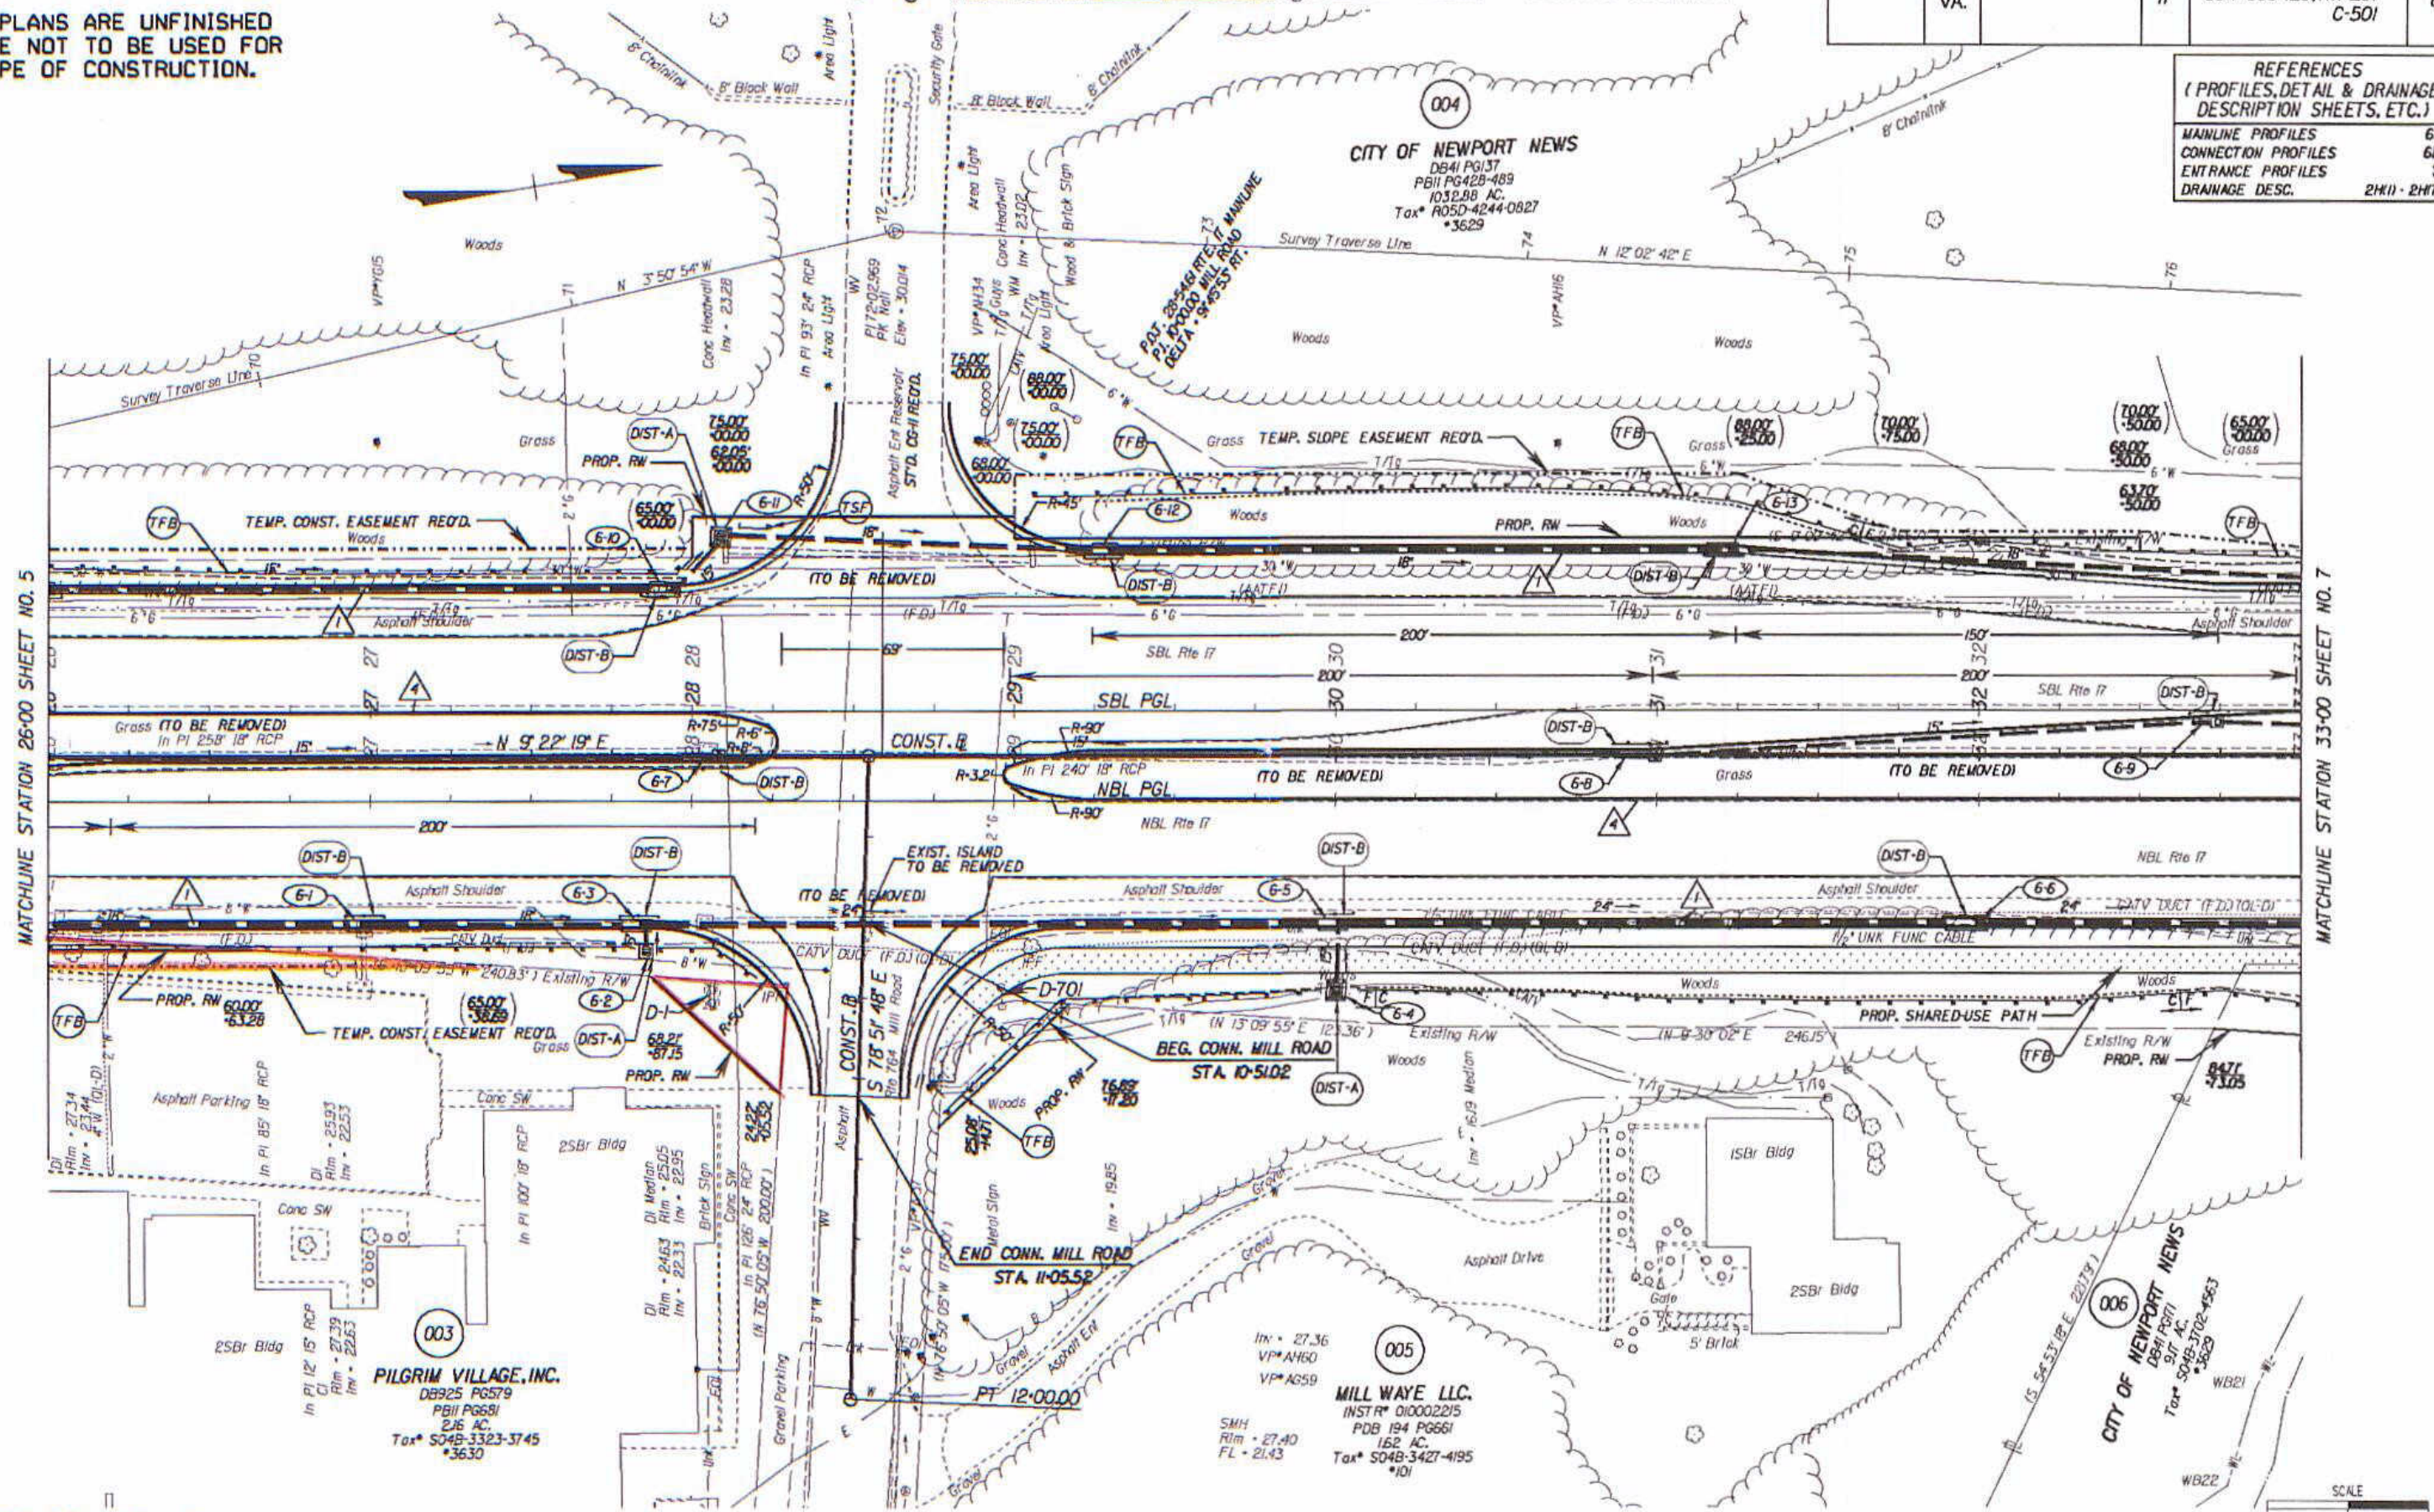

E: PGL DENOTES PROFILE GRADE LINE
 SEE GENERAL NOTES FOR E&S LEGEND
 DENOTES DRAINAGE STRUCTURE NUMBER

Denotes Construction Limits in Cuts
 Denotes Construction Limits in Fills
 ST'D. CG-7 REQ'D.
 ST'D. MS-2 REQ'D.



PLAN NO.	PROJECT	FILE NO.	SHEET NO.
	6017-099-129		6