


THESE PLANS ARE UNFINISHED
 AND ARE NOT TO BE USED FOR
 ANY TYPE OF CONSTRUCTION.

DESIGN FEATURES RELATING TO CONSTRUCTION
 OR TO REGULATION AND CONTROL OF TRAFFIC
 MAY BE SUBJECT TO CHANGE AS DEEMED
 NECESSARY BY THE DEPARTMENT

| STATE | PROJECT | ROUTE | PROJECT | SHEET NO. |
|-------|---------|-------|-----------------------------|-----------|
| VA. | | 17 | 6017-099-129, RW-201, C-501 | 22 |

UTILITY OWNERS:
 SEE SHEET 3 FOR DETAILS.

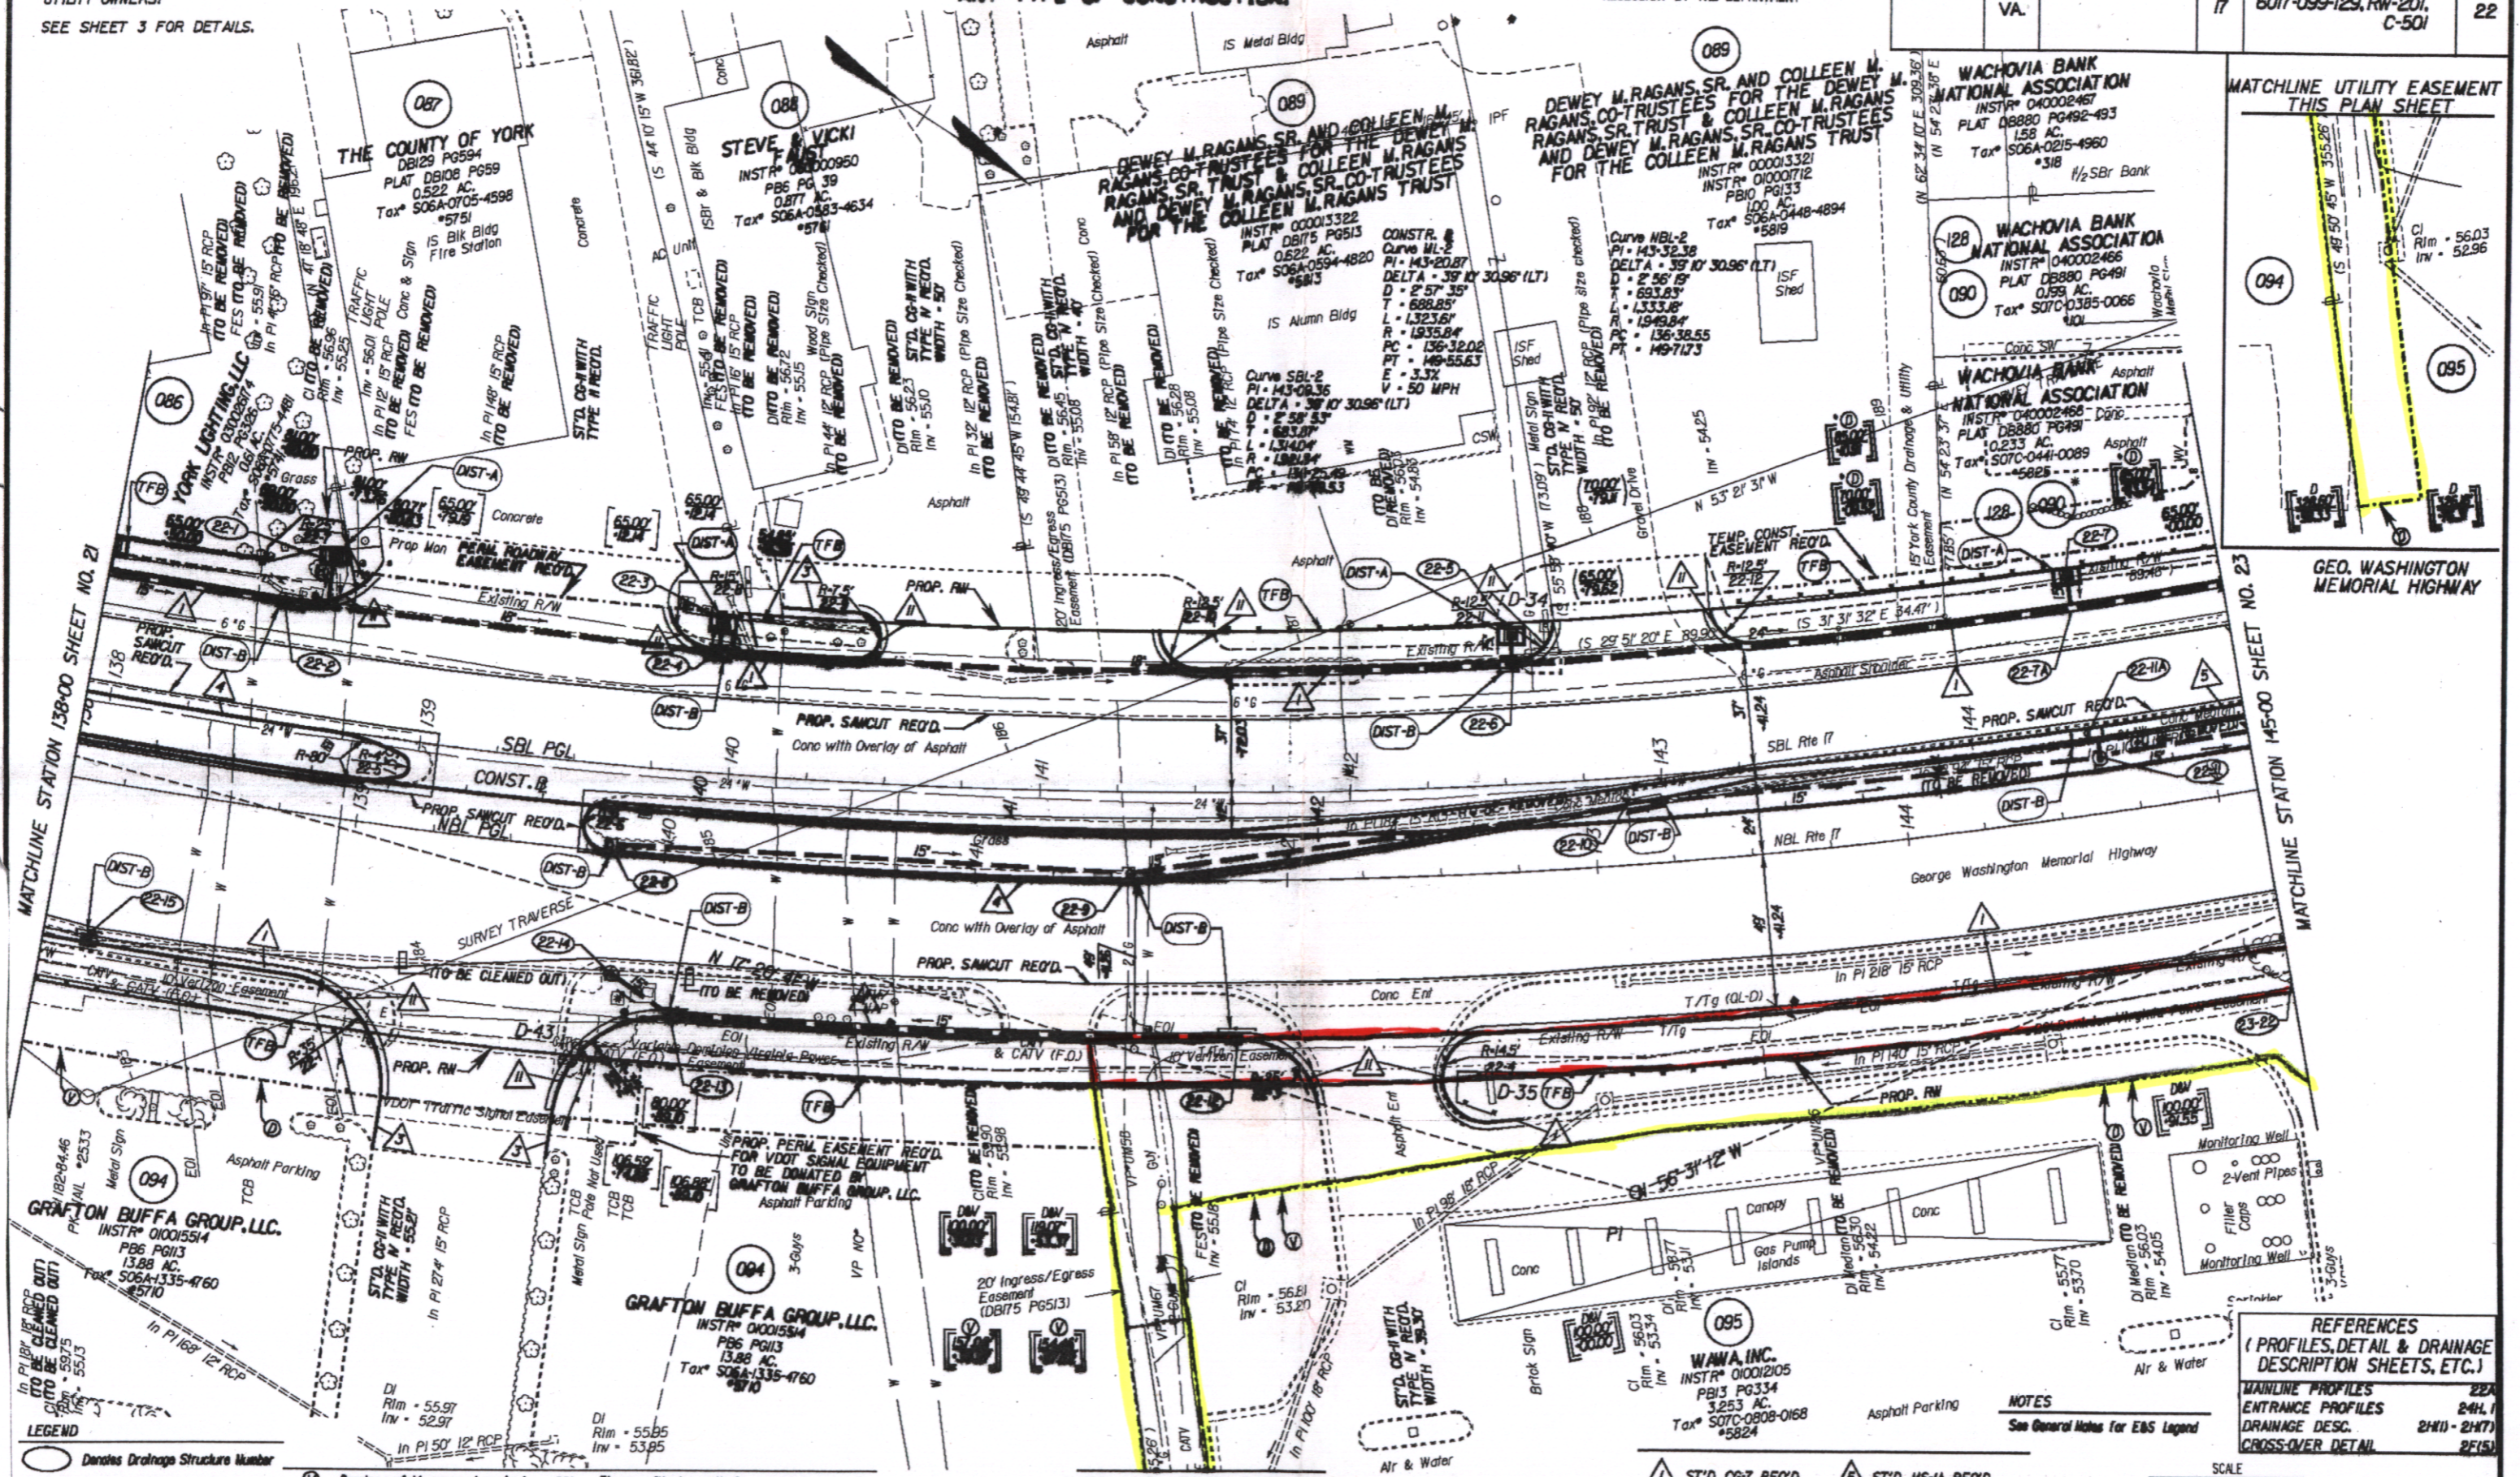

MATCHLINE UTILITY EASEMENT
 THIS PLAN SHEET

GEO. WASHINGTON
 MEMORIAL HIGHWAY

MATCHLINE STATION 138+00 SHEET NO. 21

MATCHLINE STATION 145+00 SHEET NO. 23

- LEGEND**
- Denotes Drainage Structure Number
 - PGL Denotes Profile Grade Line
 - Denotes Construction Limits In Cuts
 - F Denotes Construction Limits In Fills
 - ∇ Denotes variable easement required for Verizon Virginia
 - Ⓧ Denotes variable easement required for Dominion Virginia Power
 - 00/00 Figures without parenthesis or brackets and solid lines denote Proposed Right of Way.
 - 00/00 Figures in parenthesis and dot-dash lines denote Temporary Easements.
 - * Denotes Additional Utility Easement required for Parcel 128
 - 00/00 Figures in brackets and dot-dashed lines denote Permanent Easements.
 - 00/00 Figures in double brackets and dot-dashed lines denote Permanent Utility Easements.


MATCHLINE UTILITY EASEMENT
 THIS PLAN SHEET

- △ ST'D. CG-7 REQ'D.
- △ ST'D. CG-2 REQ'D.
- △ ST'D. MS-2 REQ'D.
- △ ST'D. MS-1A REQ'D.
- △ RAD. CG-7 REQ'D.

REFERENCES
 (PROFILES, DETAIL & DRAINAGE DESCRIPTION SHEETS, ETC.)

| | |
|-------------------|---------------|
| MAINLINE PROFILES | 22A |
| ENTRANCE PROFILES | 24L, I |
| DRAINAGE DESC. | 2H(1) - 2H(7) |
| CROSS-OVER DETAIL | 2F(15) |

NOTES
 See General Notes for EBS Legend

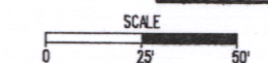

| PLAN NO. | PROJECT | FILE NO. | SHEET NO. |
|----------|--------------|----------|-----------|
| | 6017-099-129 | | 22 |

Inst# 08m26146

State Hwy Plat Book # 10 Pg 296