


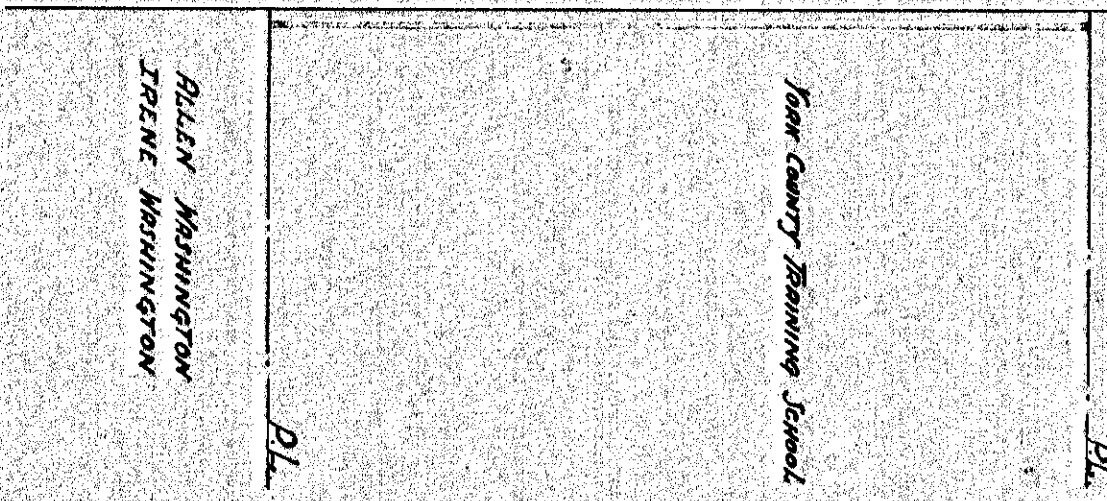

MARY N. NORTON  
L. B. NORTON  
LILLIS R. NORTON

GOOSLEY ROAD



VIRGINIA ELECTRIC & POWER CO.  
PROPOSED LIGHT AND POWER LINE  
PLAT TO ACCOMPANY NIGHT-OR-DAY AGREEMENT  
YORK COUNTY TRAINING SCHOOL  
DISTRICT MELLON COUNTY YORK STATE VA  
SCALE: 1" = 100' FEB - 21 - 1929  
SURVEYED BY


DRAWER NO. 11 SHEET No. 28

105



MARY N. NORTON  
L. B. NORTON  
LILLIS R. NORTON

GOOSLEY ROAD

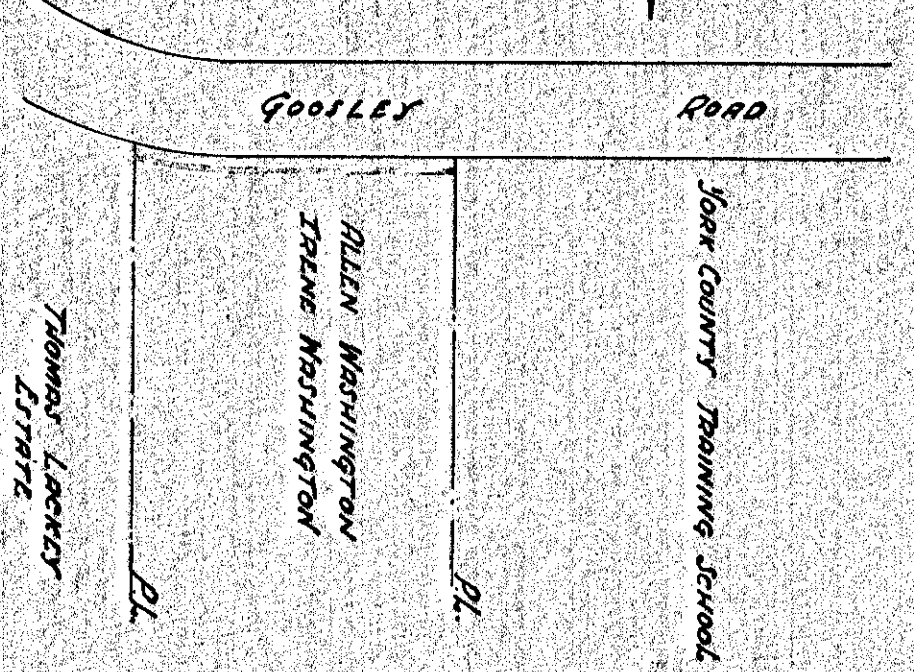

VIRGINIA ELECTRIC & POWER CO.  
PROPOSED LIGHT AND POWER LINE  
PLAT TO ACCOMPANY NIGHT-OR-DAY AGREEMENT  
ALLEN AND IRENE WASHINGTON  
DISTRICT MELLON COUNTY YORK STATE VA  
SCALE: 1" = 100' FEB - 21 - 1929  
SURVEYED BY

DRAWER NO. 1-6 SHEET No. 27

106