


VIRGINIA ELECTRIC & POWER CO.
 Johnson Extension
 PLAN TO ACCOMPANY RIGHT-OF-WAY AGREEMENT
 AS SHOWN
 DISTRICT BRUTON COUNTY YORK VA
 SCALE: 1" = 100'
 C.W.L. WMBG# 1510

DRAWER NO. SHEET NO.


580

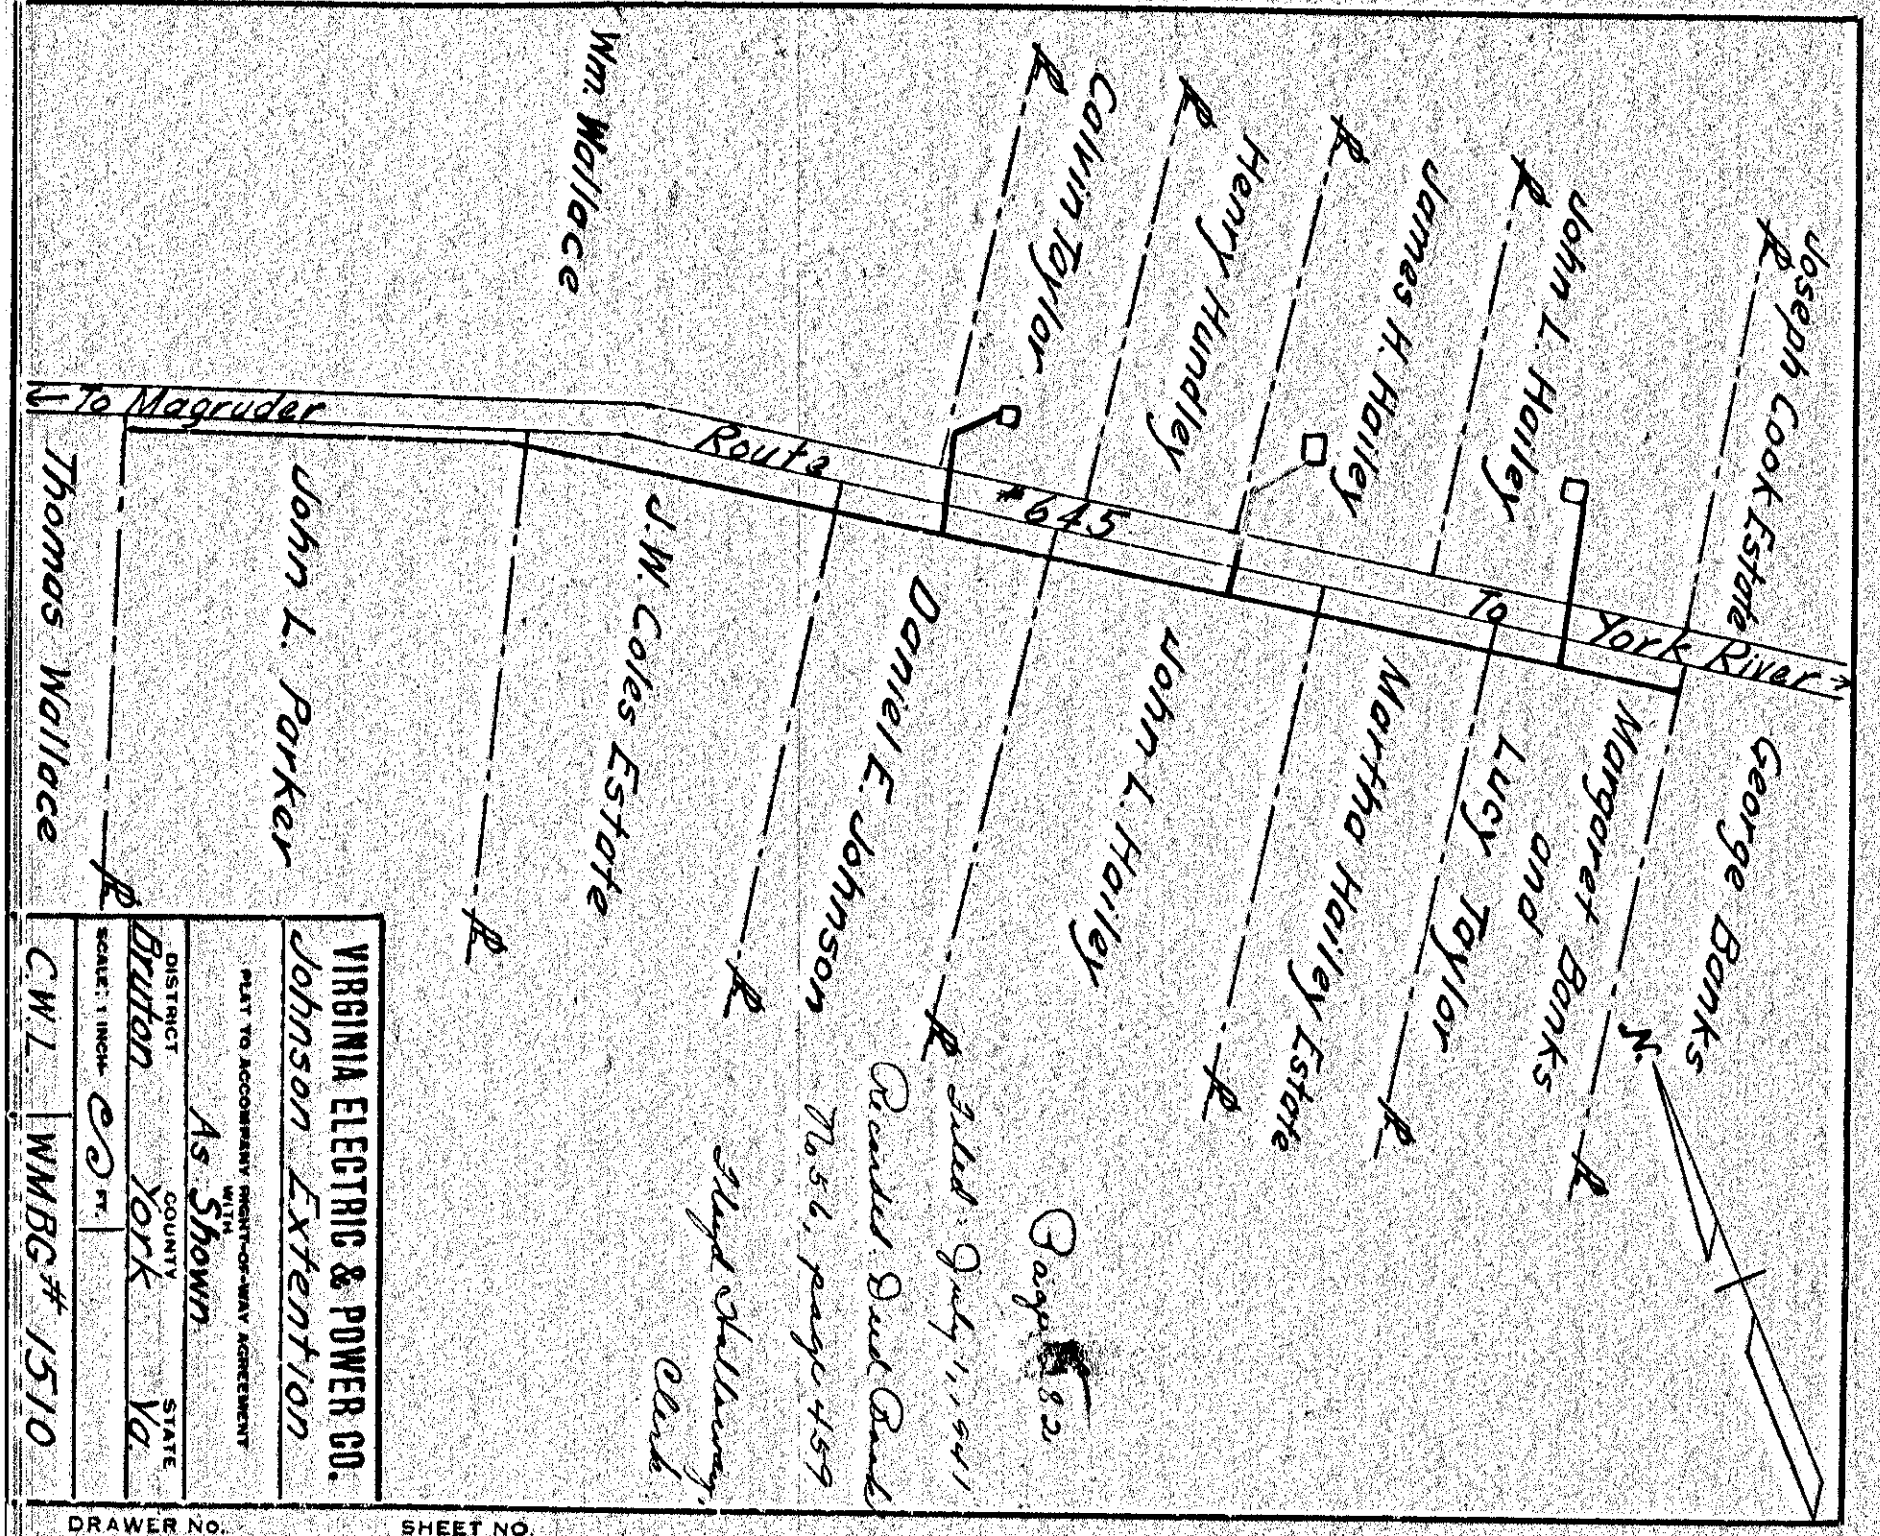

VIRGINIA ELECTRIC & POWER CO.
 Johnson Extension
 PLAN TO ACCOMPANY RIGHT-OF-WAY AGREEMENT
 AS SHOWN
 DISTRICT BRUTON COUNTY YORK VA
 SCALE: 1" = 100'
 C.W.L. WMBG# 1510

DRAWER NO. SHEET NO.


582

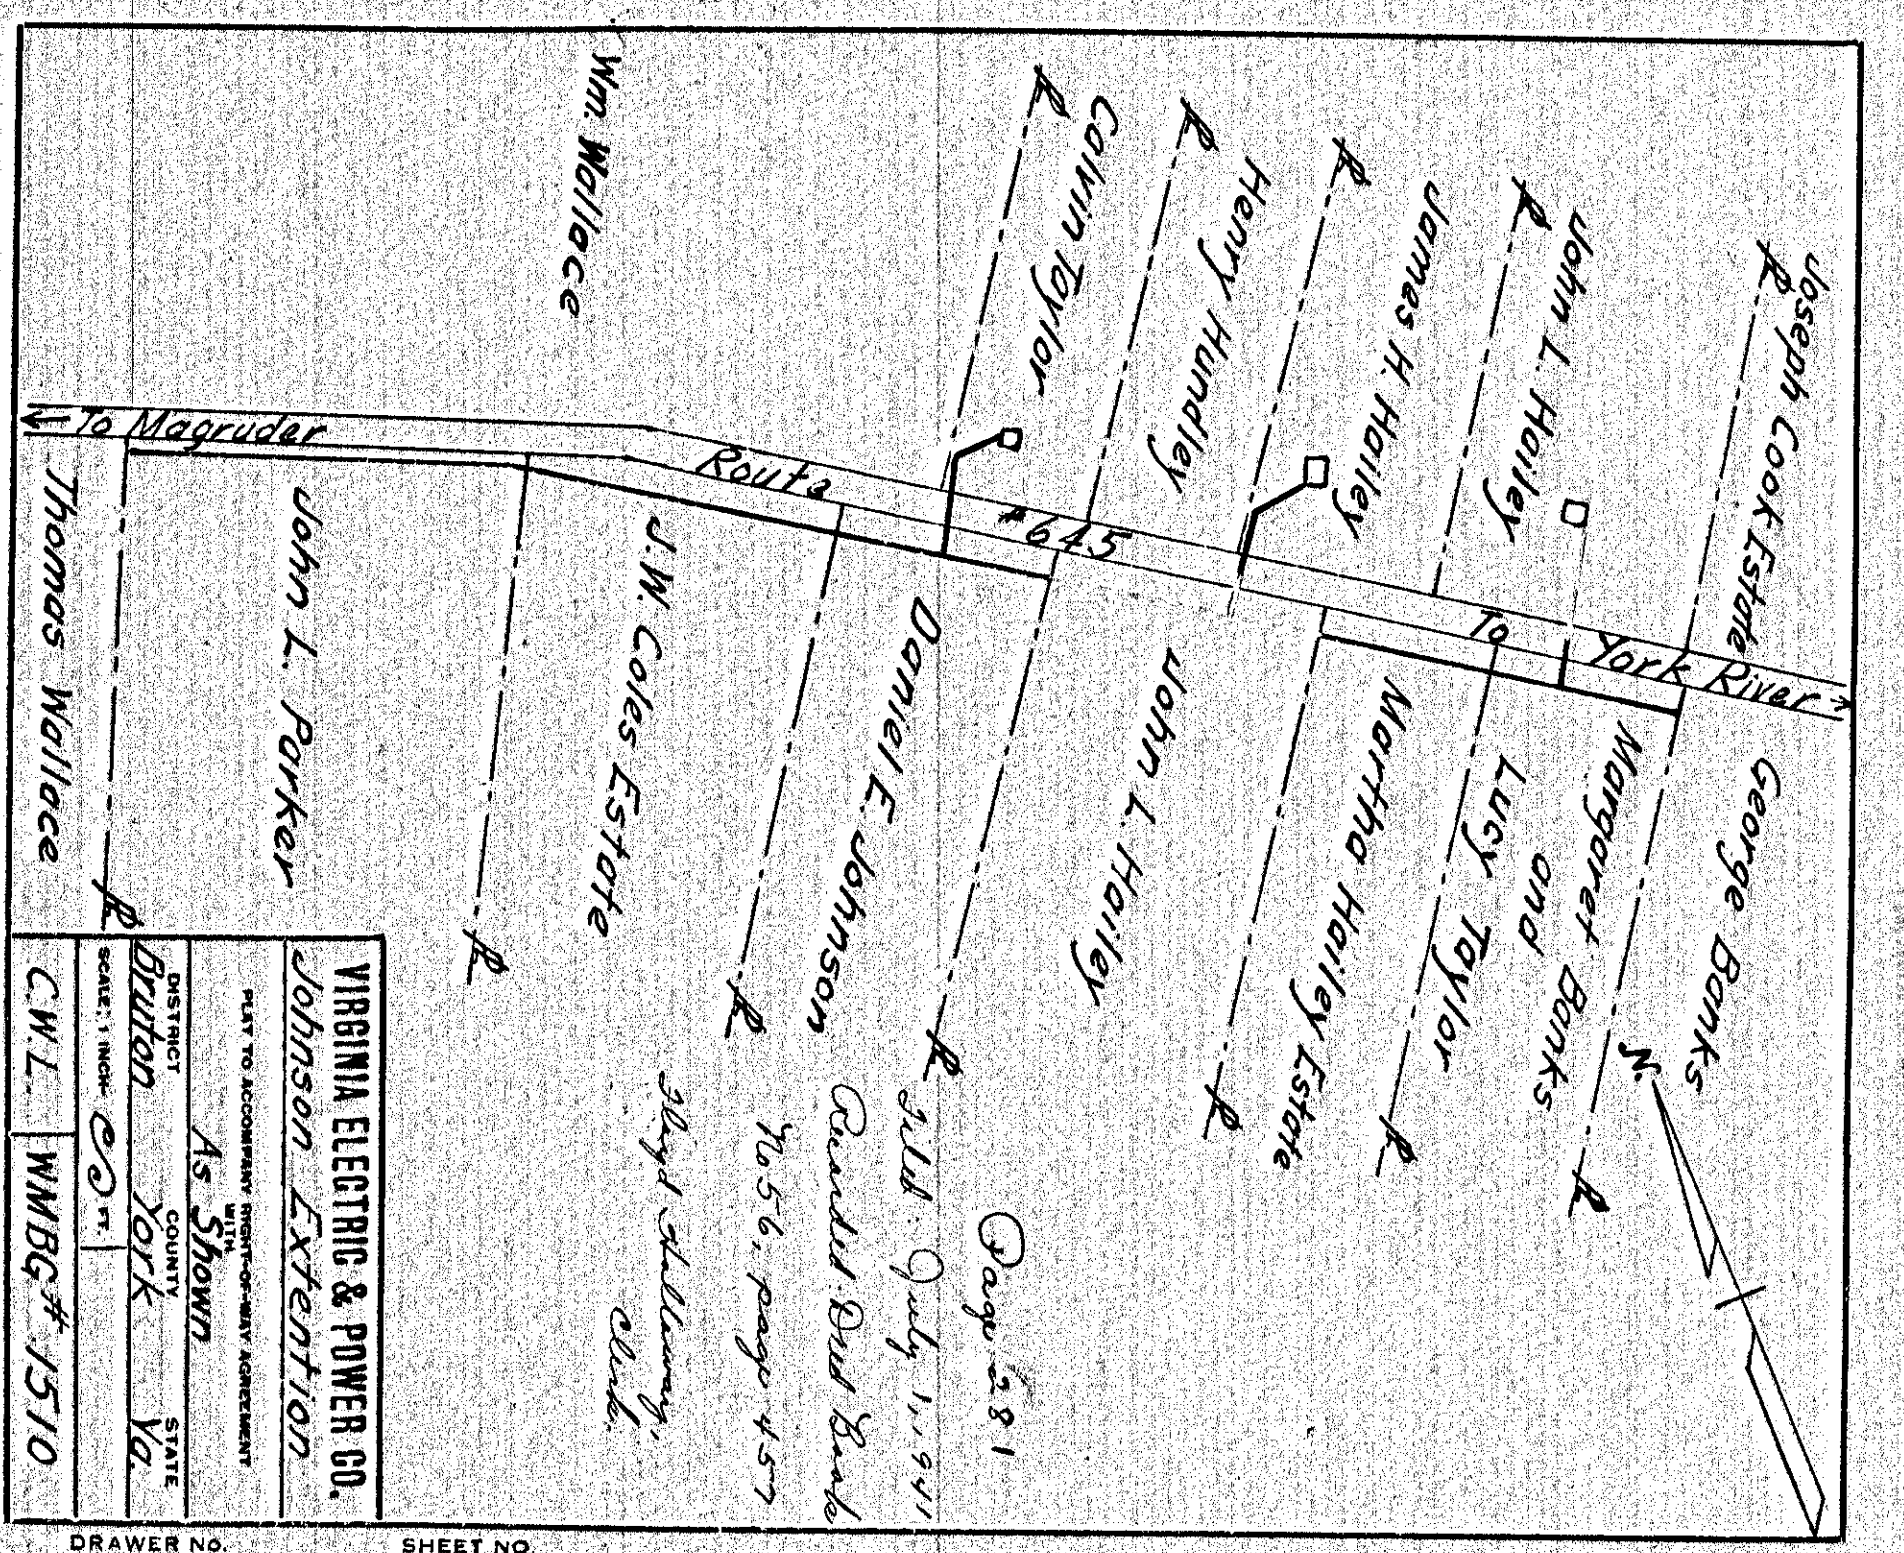

VIRGINIA ELECTRIC & POWER CO.
 Johnson Extension
 PLAN TO ACCOMPANY RIGHT-OF-WAY AGREEMENT
 AS SHOWN
 DISTRICT BRUTON COUNTY YORK VA
 SCALE: 1" = 100'
 C.W.L. WMBG# 1510

DRAWER NO. SHEET NO.

581

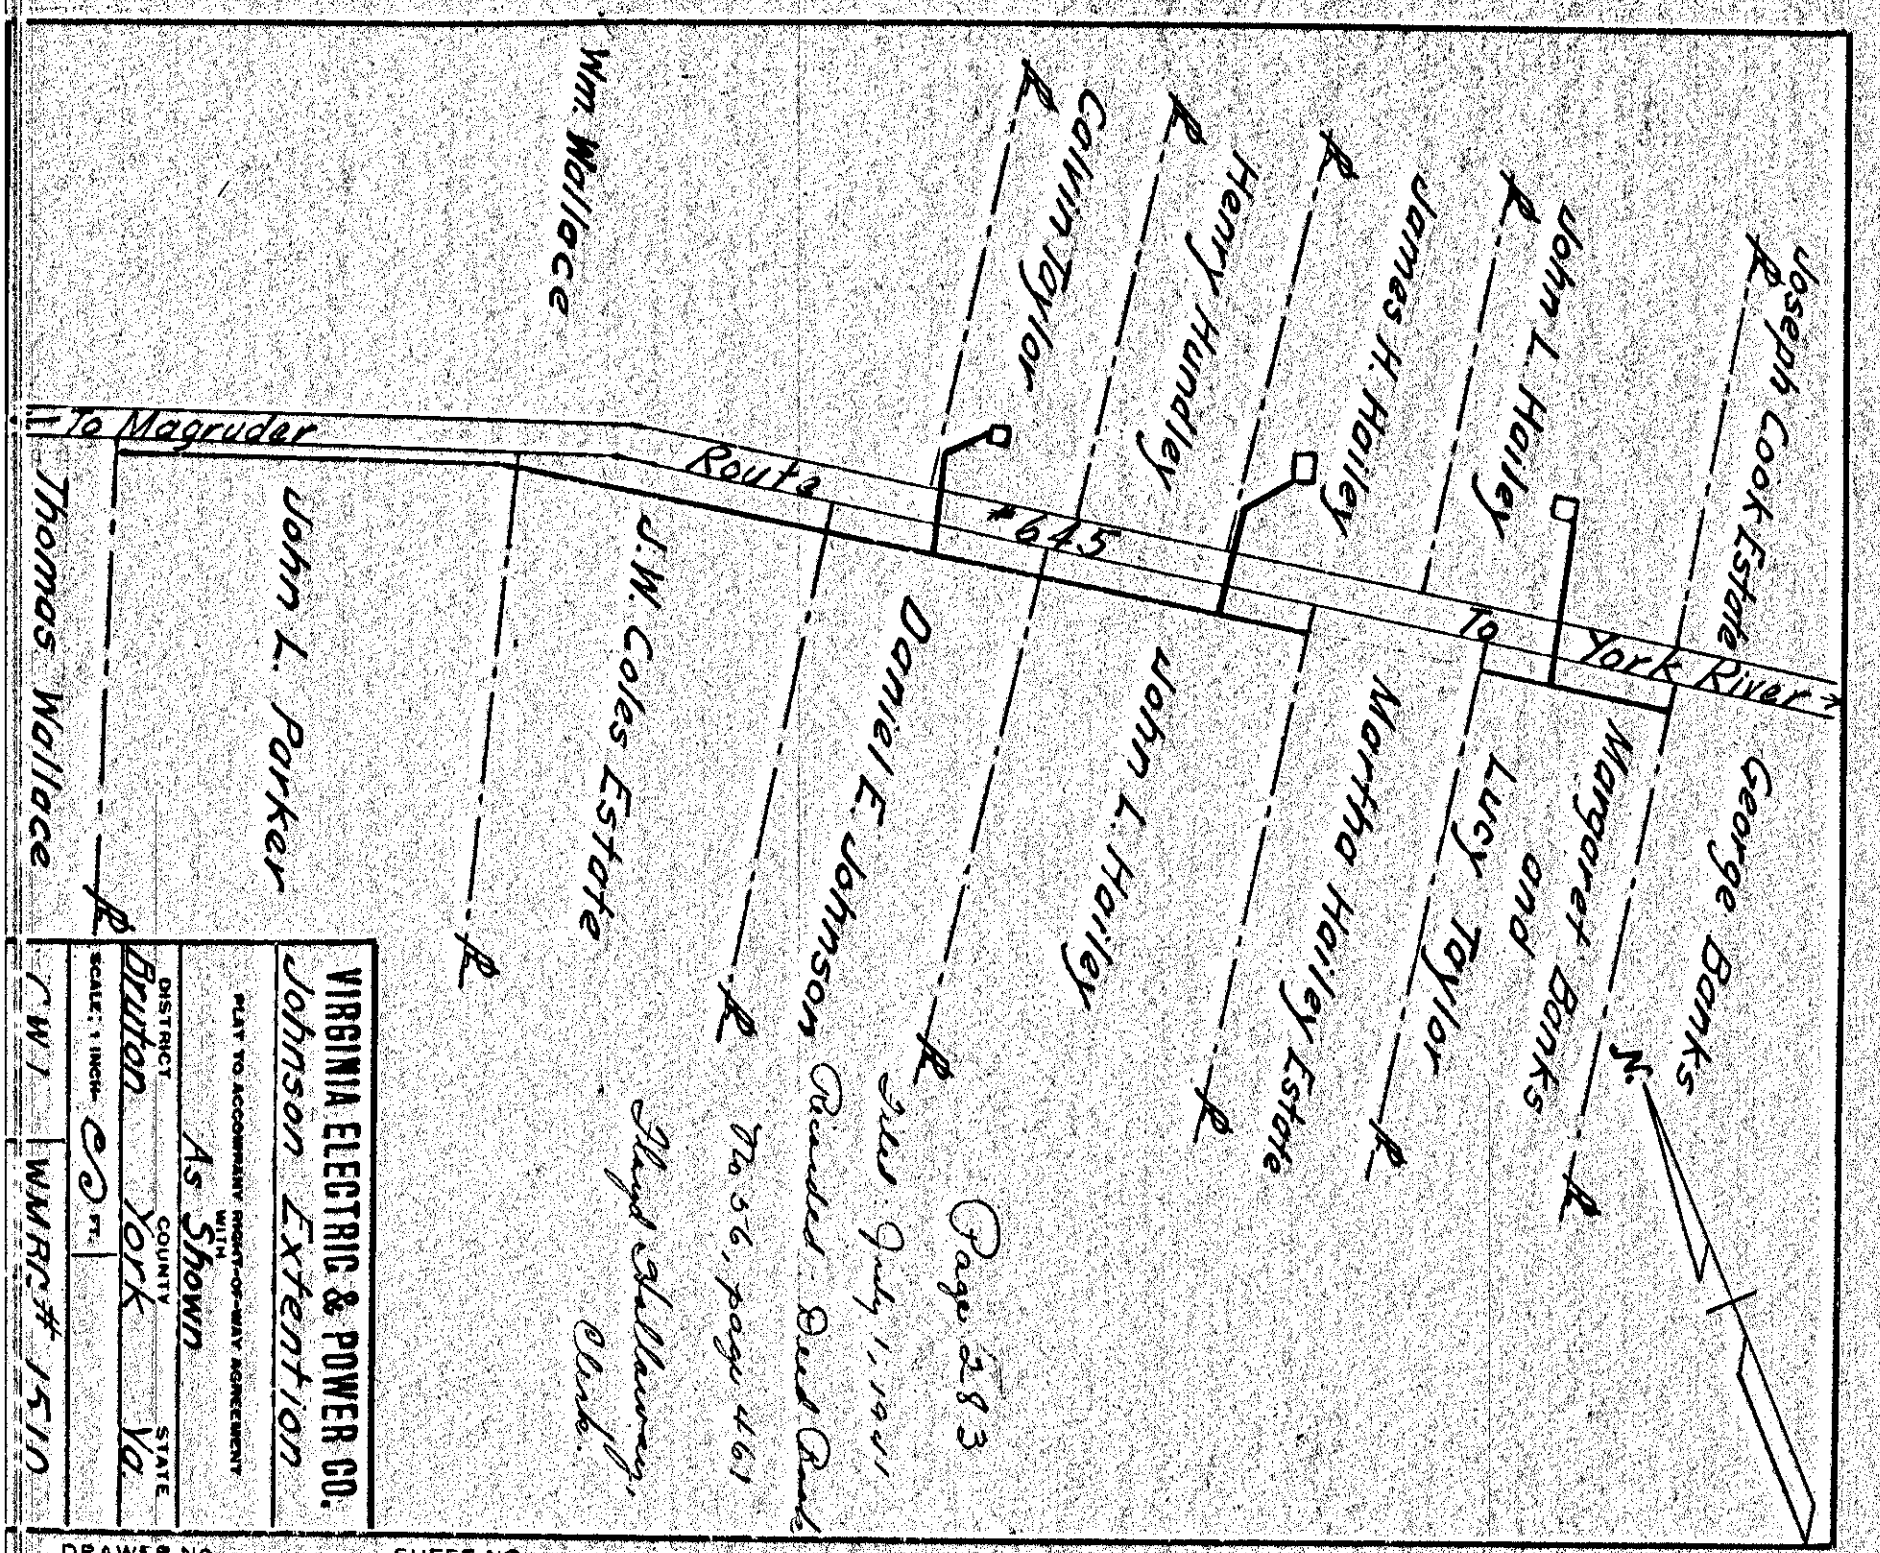

VIRGINIA ELECTRIC & POWER CO.
 Johnson Extension
 PLAN TO ACCOMPANY RIGHT-OF-WAY AGREEMENT
 AS SHOWN
 DISTRICT BRUTON COUNTY YORK VA
 SCALE: 1" = 100'
 C.W.L. WMBG# 1510

DRAWER NO. SHEET NO.

583