



854+23.81 - 863+26.81

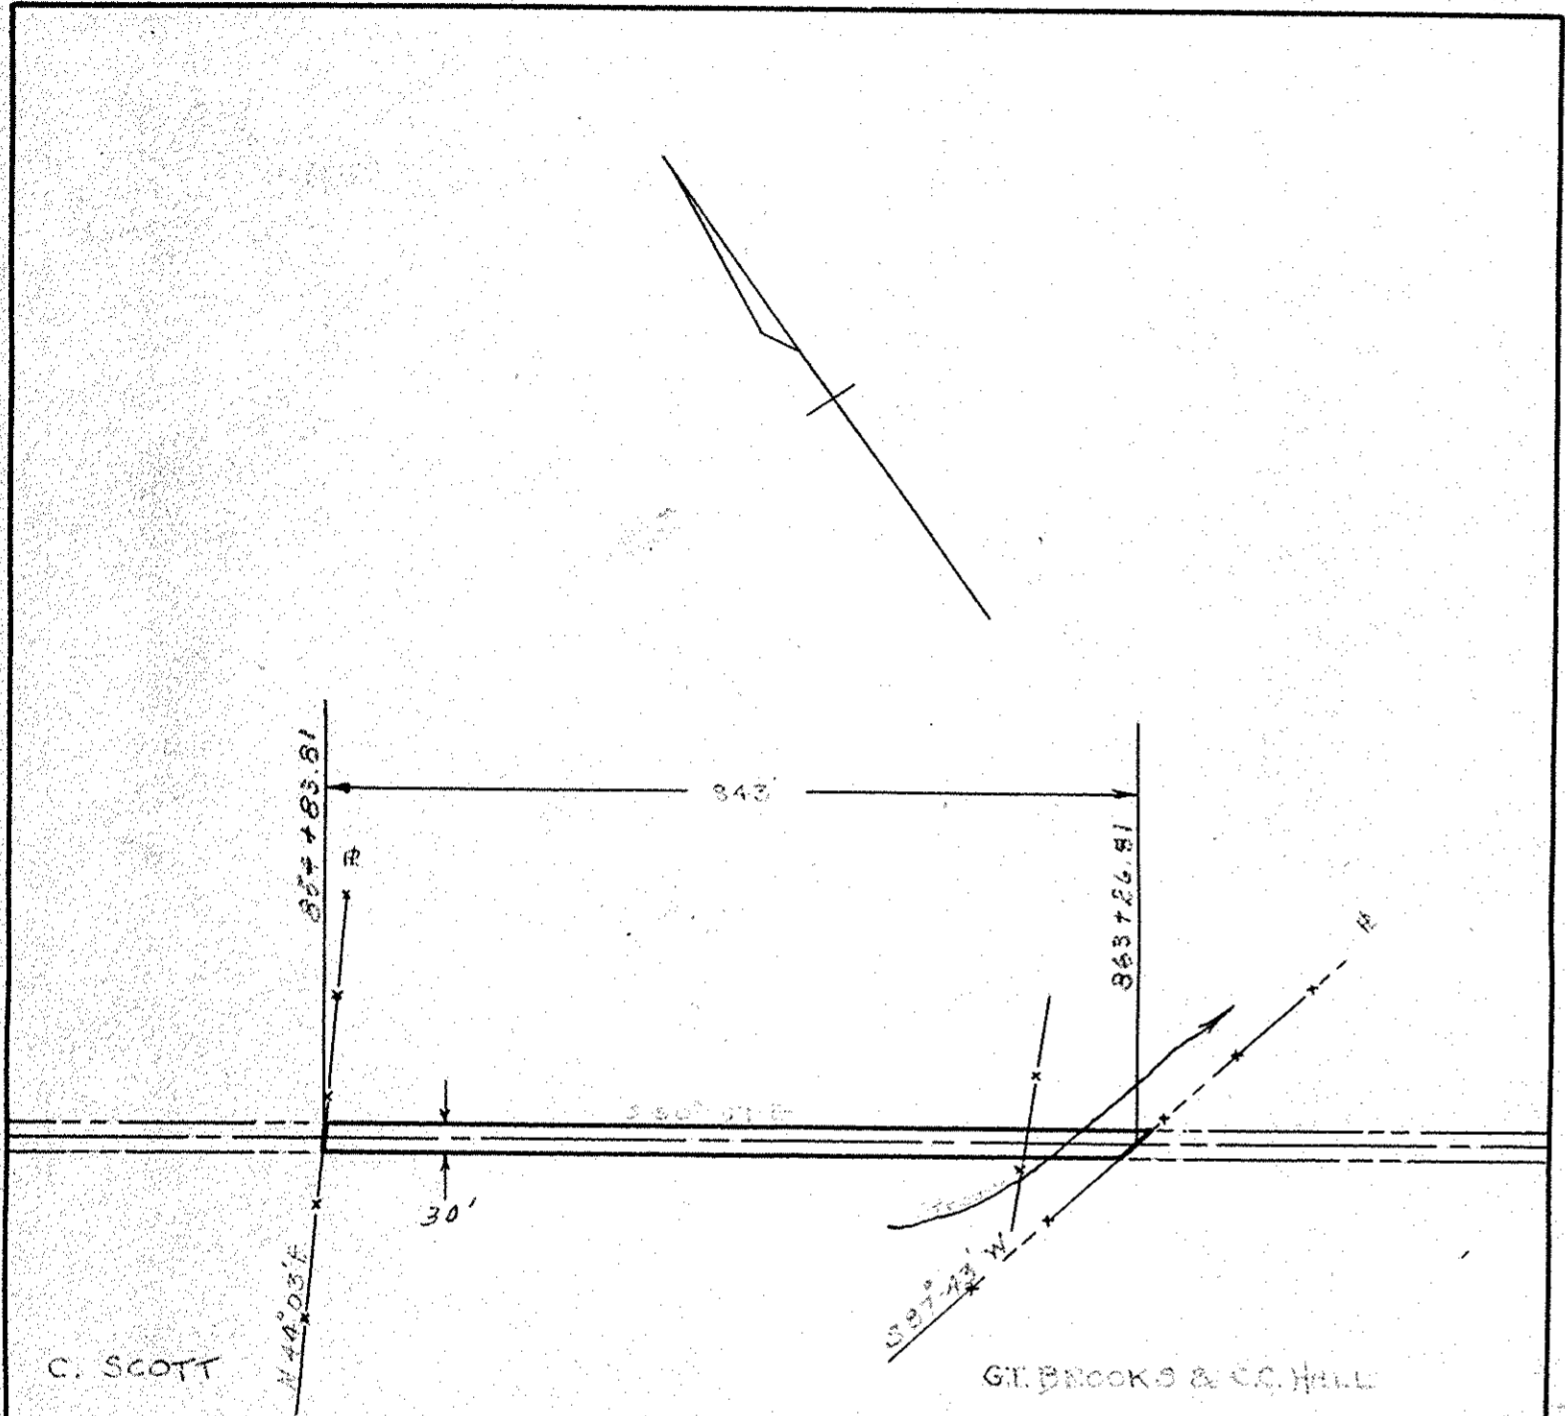

FEDERAL WORKS AGENCY
 Docket No. Va. 44
 CHICKAHOMINY RIVER WATER SUPPLY FOR
 NEWPORT NEWS, VA.
 Plan of Water Line Easement acquired from
 SOPHIA SCOTT & MRS. CHRISTINA THOMPSON
 District County State
 BRITTON YORK Va.
 NEWSOM & ALDRICH
 ENGINEER - CONSULTANTS
 Scale: 1" = 200'
 PARCEL NO. 75

File Sta. 863+26.81 - 867+48.31

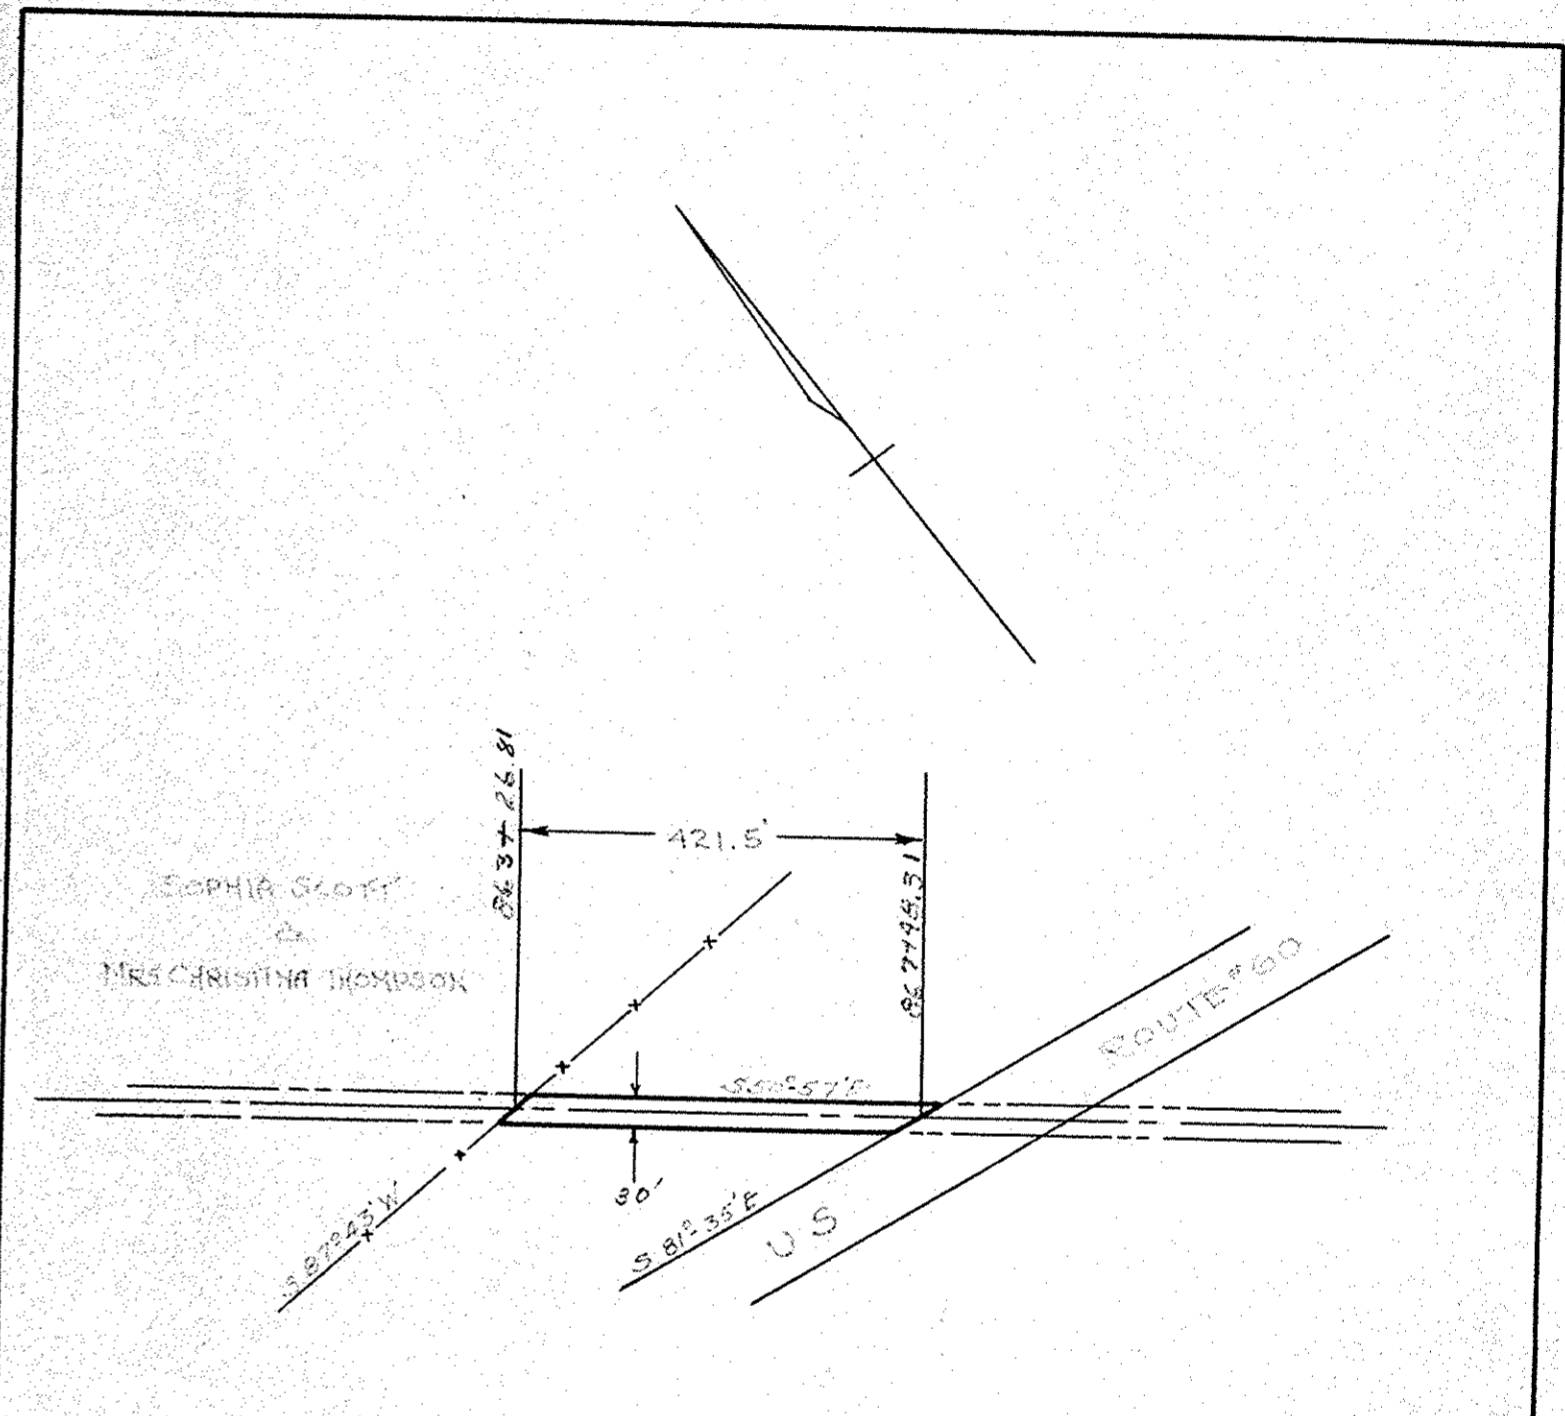

FEDERAL WORKS AGENCY
 Docket No. Va. 44
 CHICKAHOMINY RIVER WATER SUPPLY FOR
 NEWPORT NEWS, VA.
 Plan of Water Line Easement acquired from
 GT. BROOKS & CO. HILL
 District County State
 BRITTON YORK Va.
 NEWSOM & ALDRICH
 ENGINEER - CONSULTANTS
 Scale: 1" = 200'
 PARCEL NO. 76