



876+29.81-898+76.81

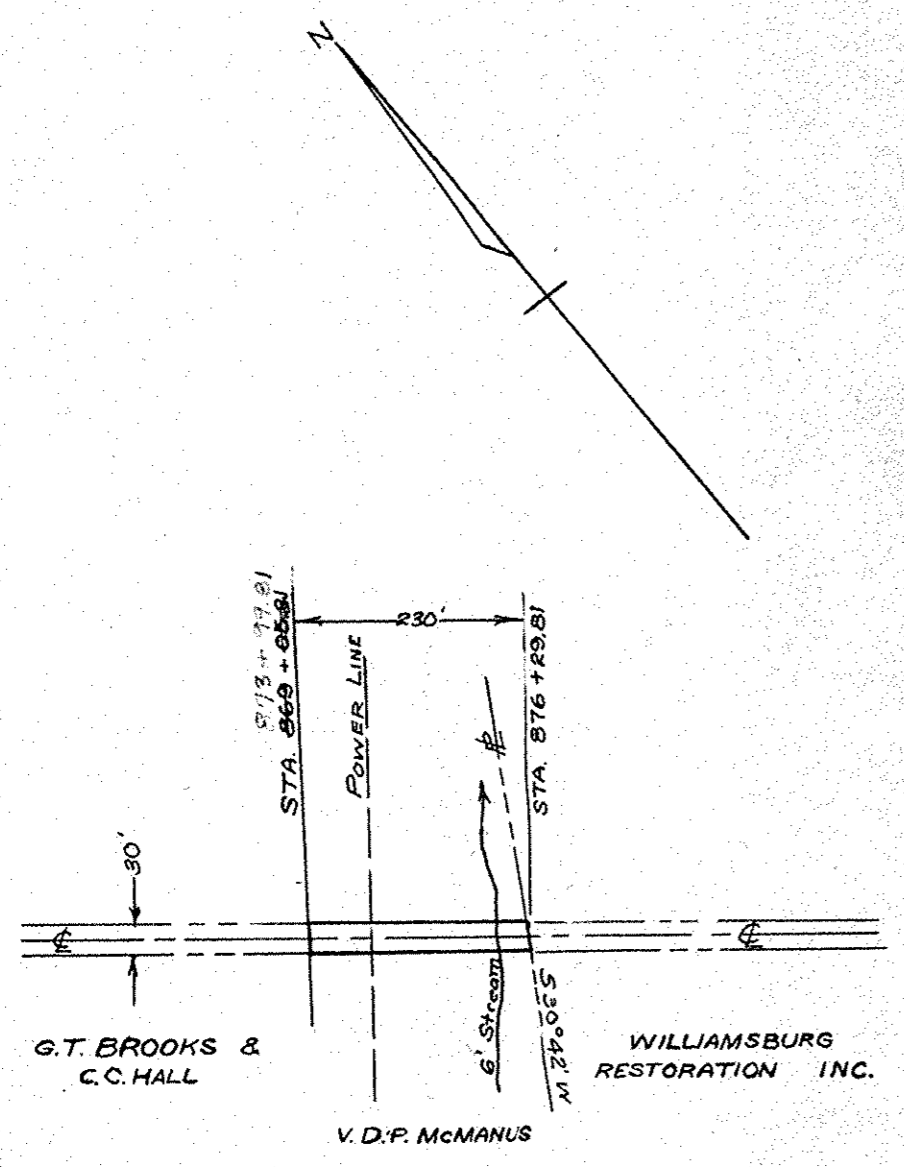

FEDERAL WORKS AGENCY
 Docket No. Va. 44
 CHICKAHOMINY RIVER WATER SUPPLY FOR
 NEWPORT NEWS, VA.
 Plan of Water Line Easement acquired from
 V. D. P. McMANUS
 District County State
 BRUTON YORK Va.
 NEWSOM & ALDRICH
 ENGINEER - CONSULTANTS
 Scale: 1" = 200'
 PARCEL NO. 77 B

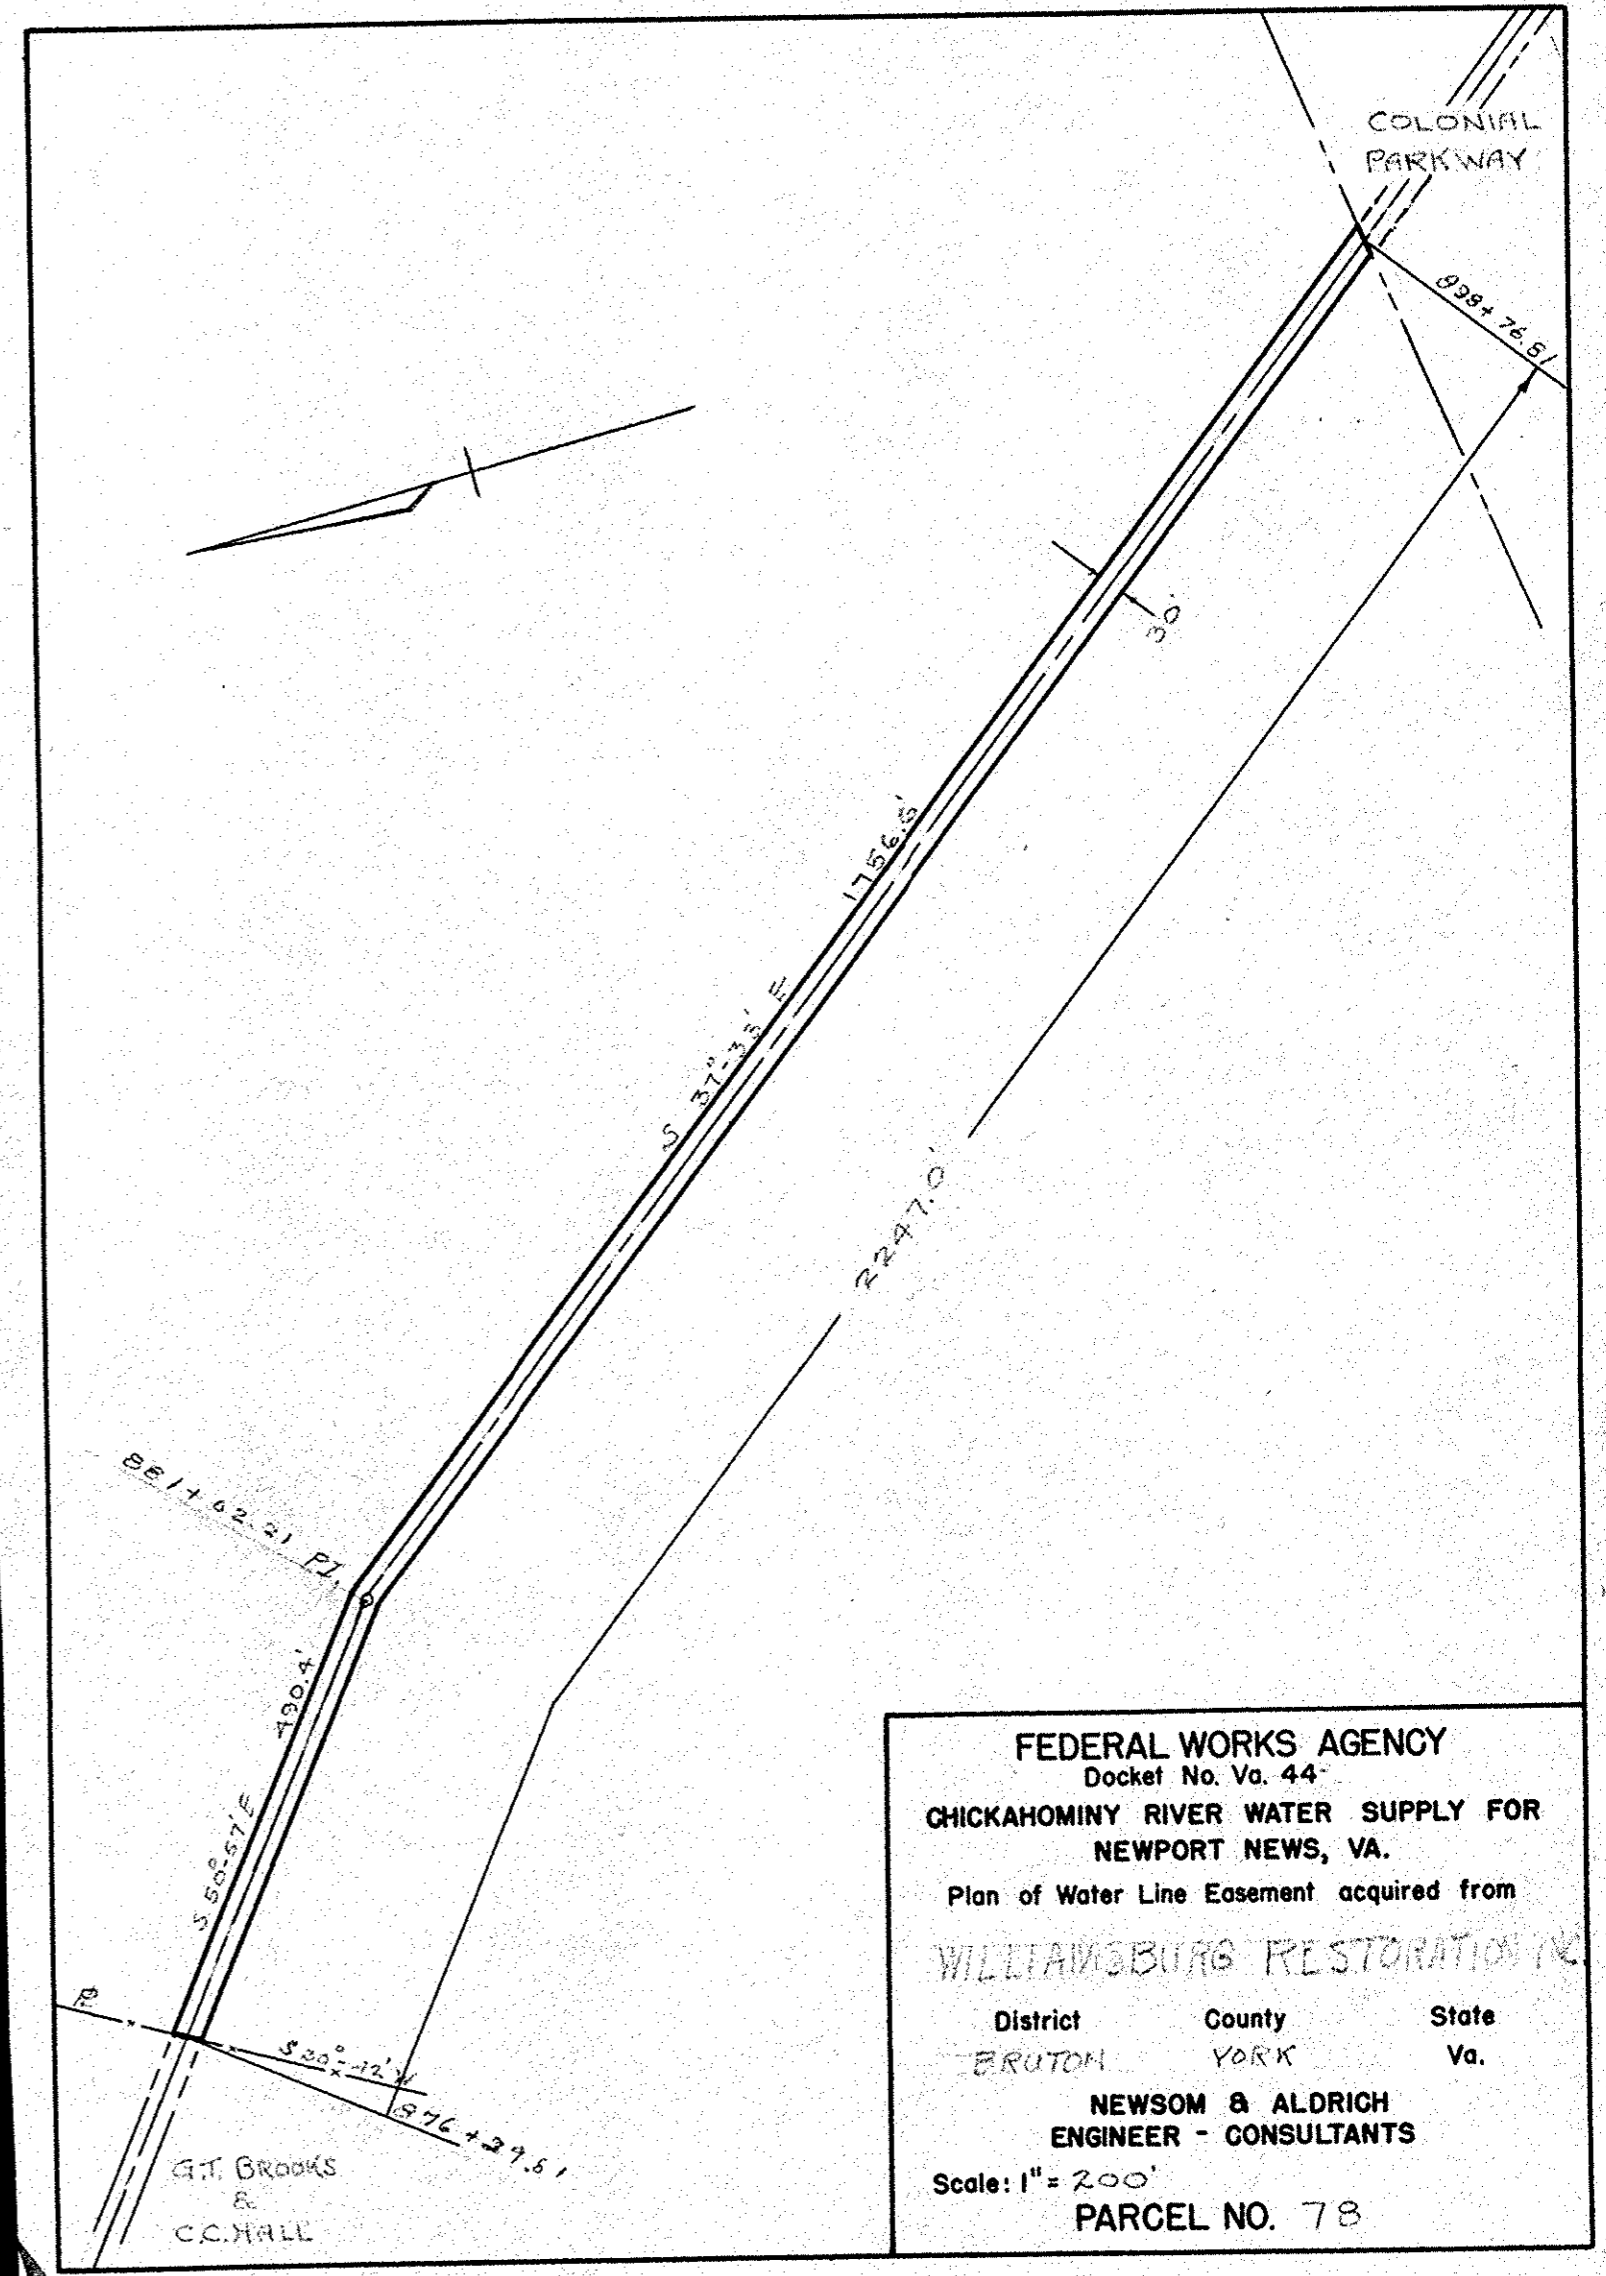

FEDERAL WORKS AGENCY
 Docket No. Va. 44
 CHICKAHOMINY RIVER WATER SUPPLY FOR
 NEWPORT NEWS, VA.
 Plan of Water Line Easement acquired from
 WILLIAMSBURG RESTORATION INC.
 District County State
 BRUTON YORK Va.
 NEWSOM & ALDRICH
 ENGINEER - CONSULTANTS
 Scale: 1" = 200'
 PARCEL NO. 78