



Stat Book No. 3 Page 79
2 cards

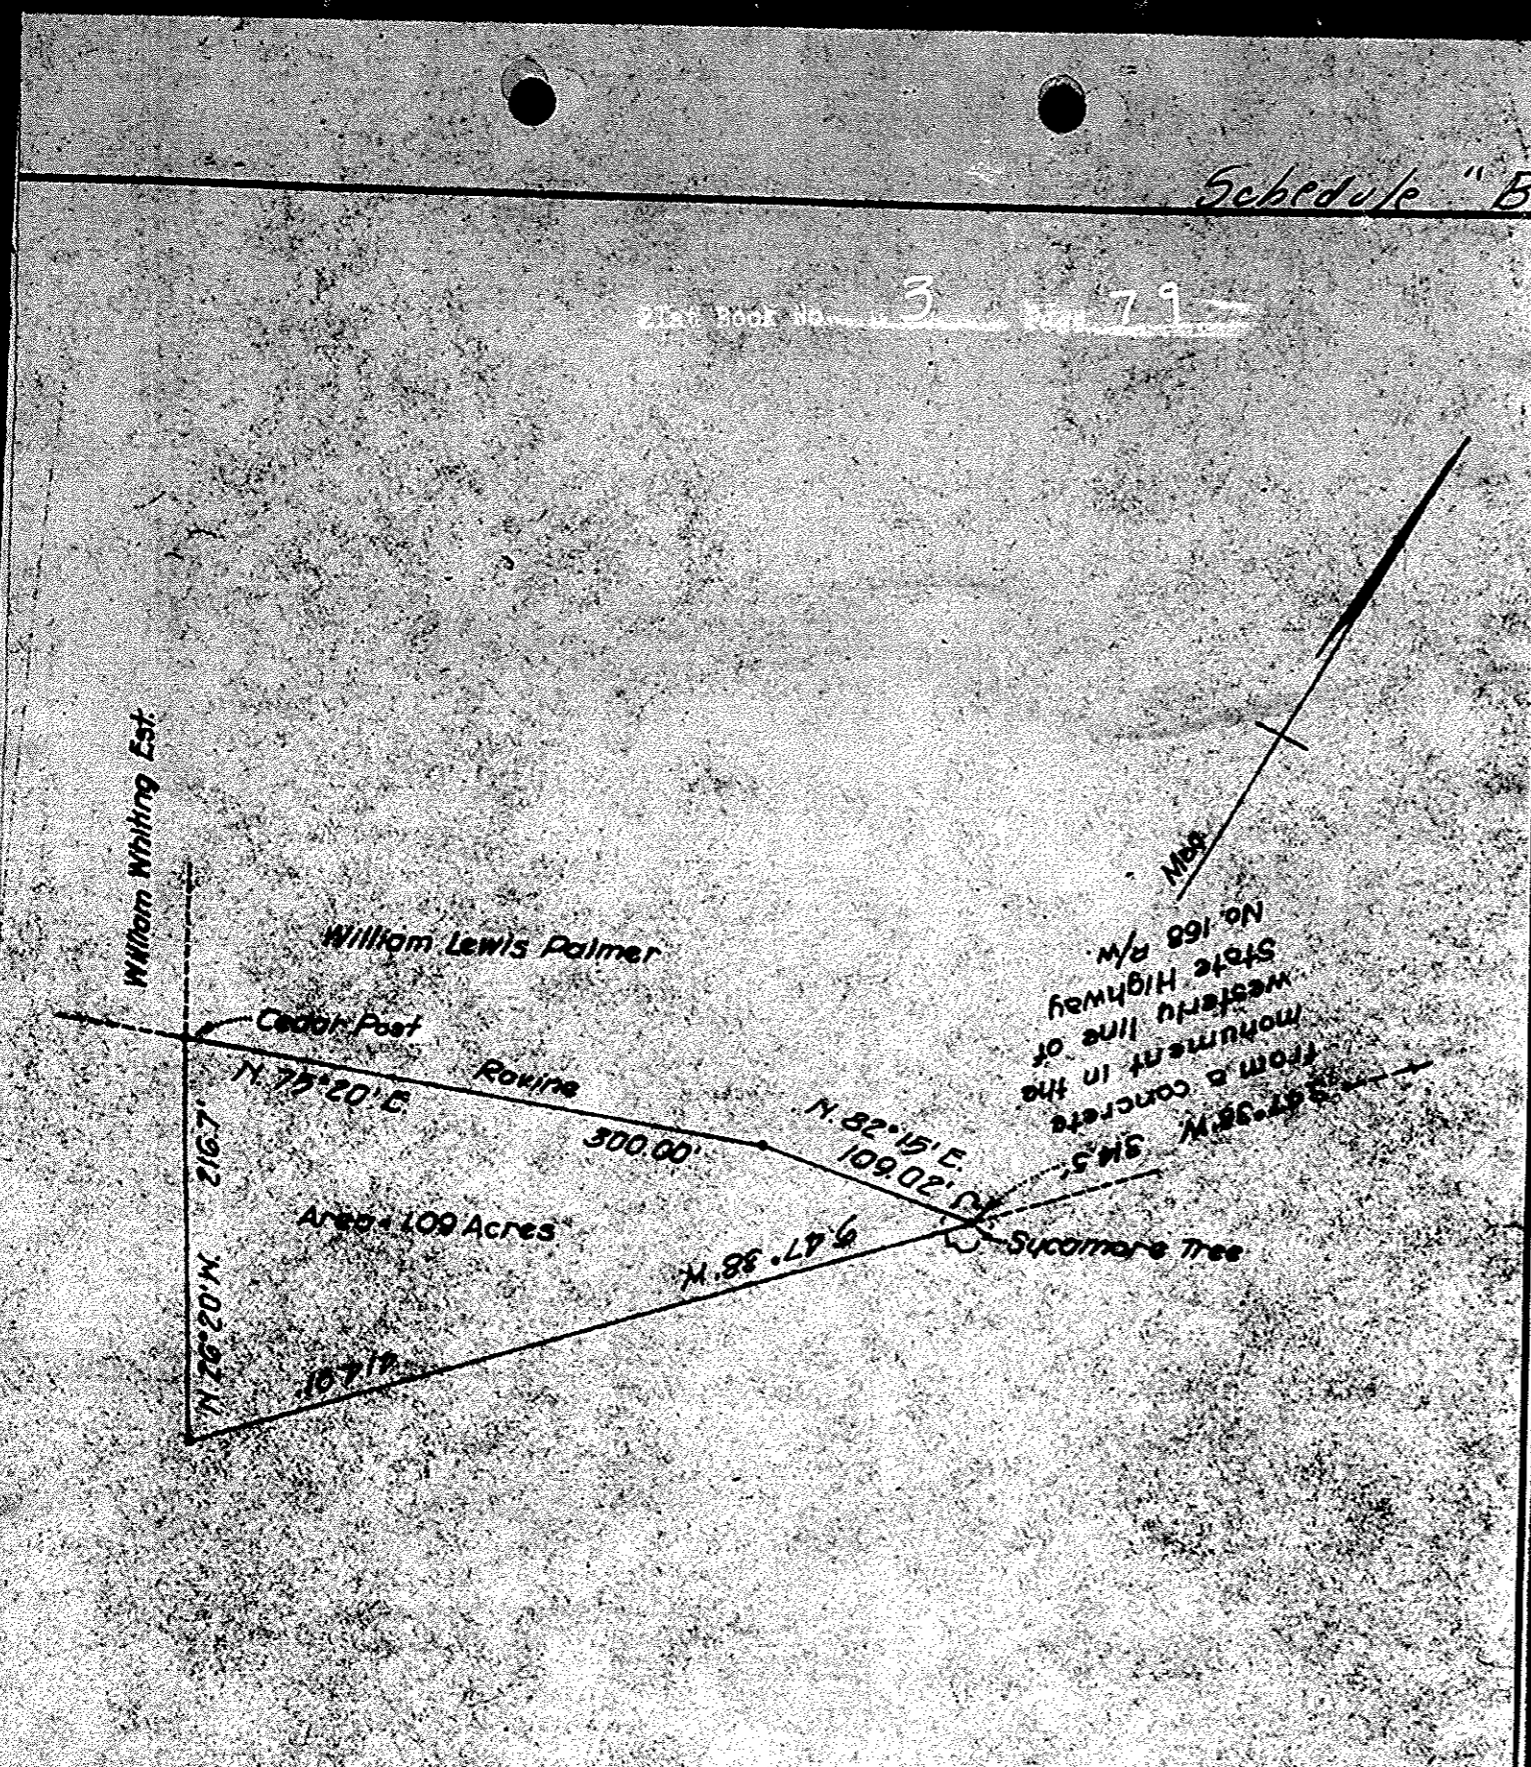

Schedule "B"

Stat Book No. 3 Page 79

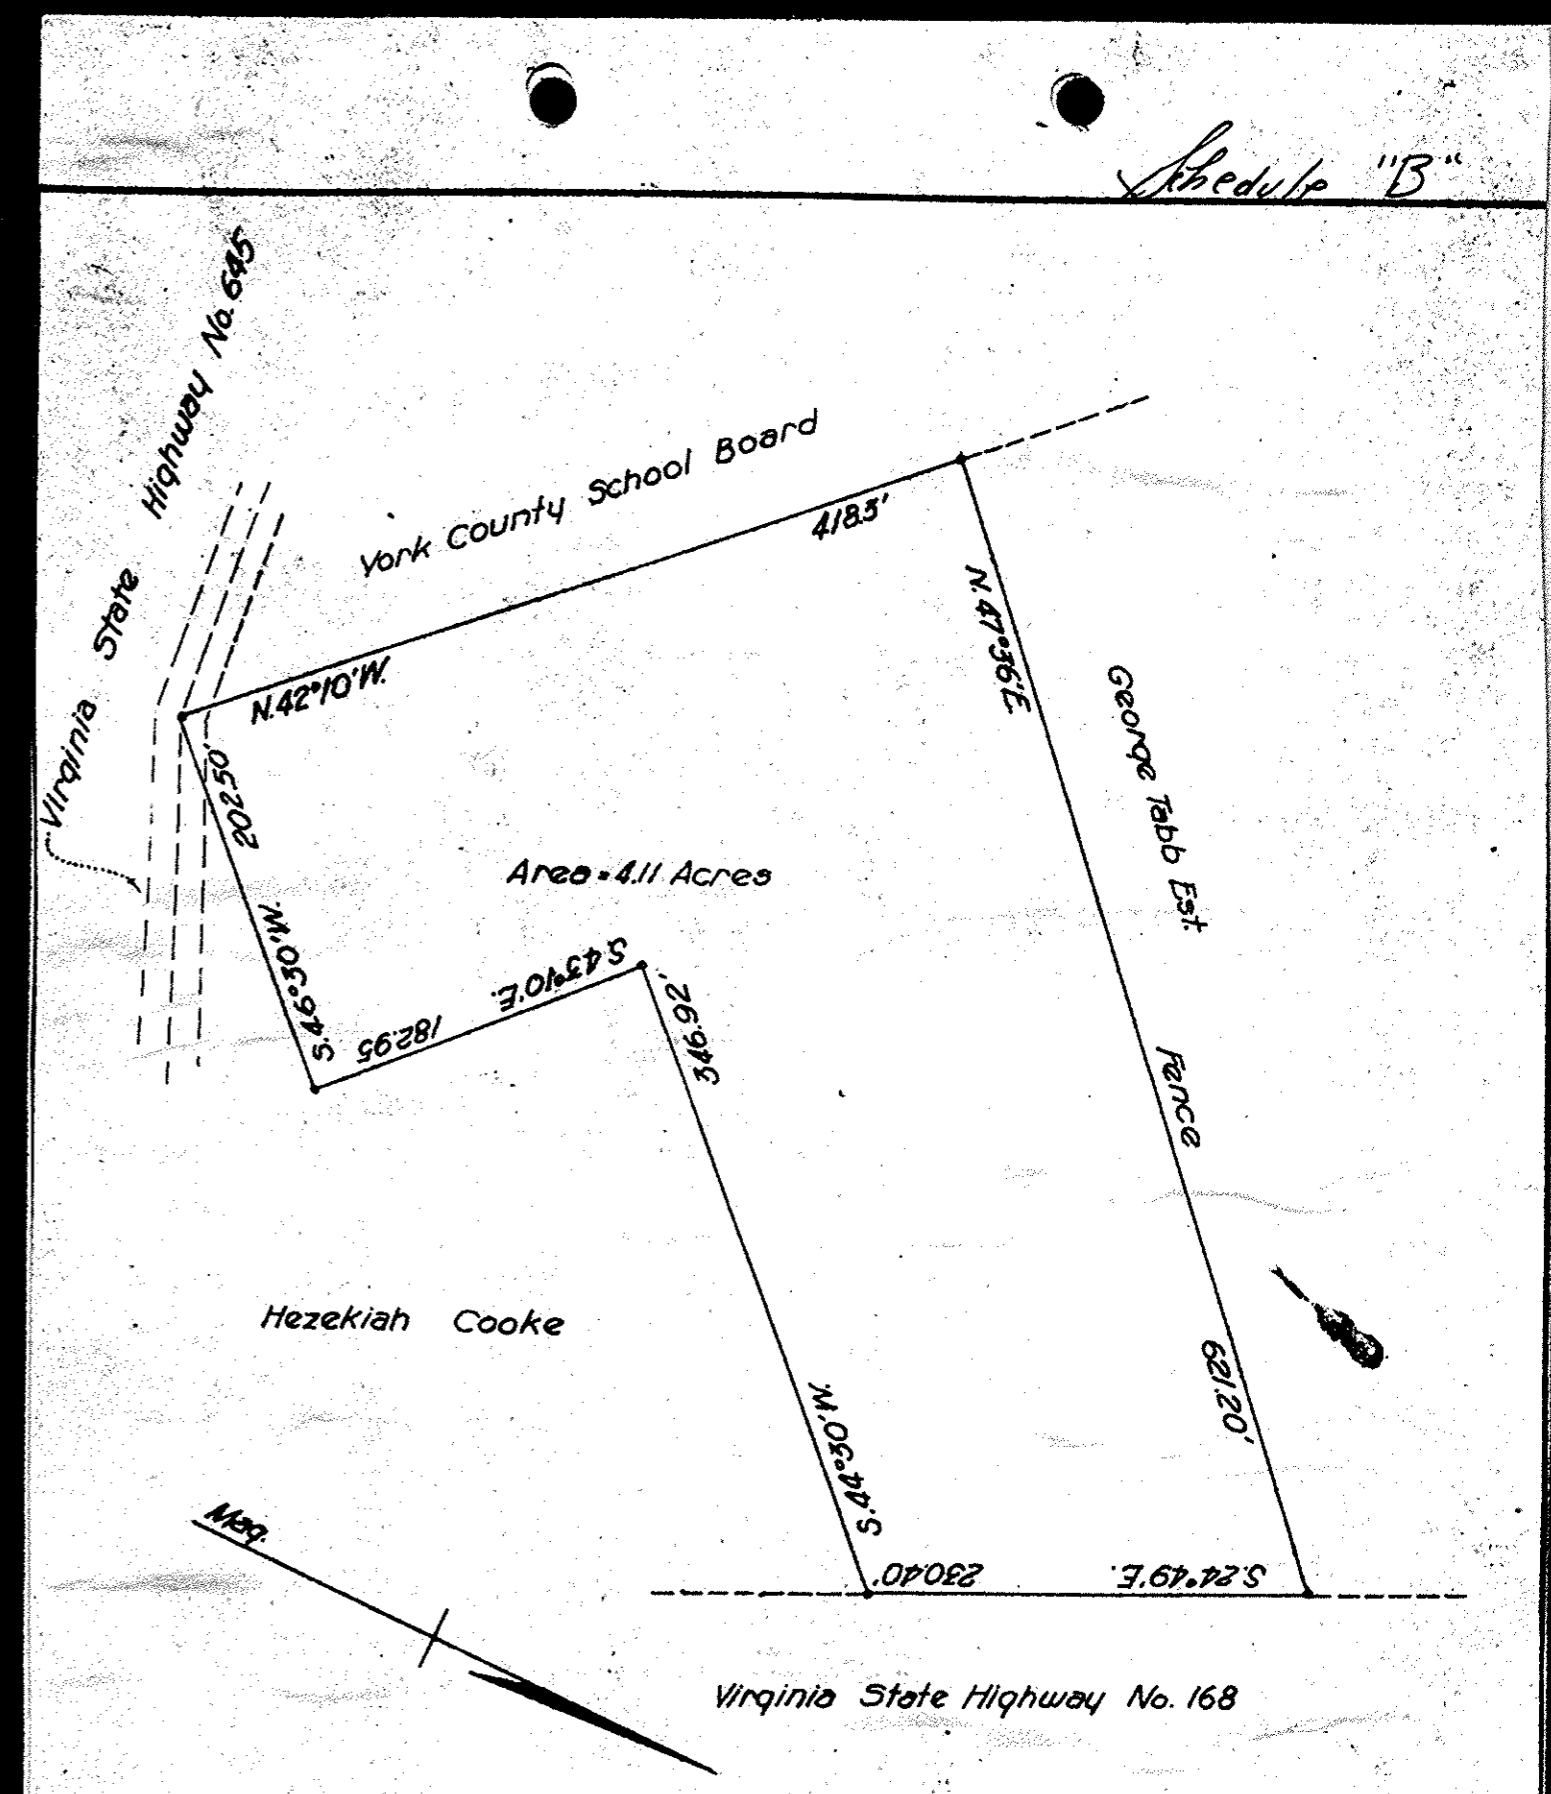

Schedule "B"

Sheet 6 of 35 Sheets

FEDERAL WORKS AGENCY
Docket No. Va. 44-907
CHICKAHOMINY RIVER WATER SUPPLY FOR
NEWPORT NEWS, VA.
Plan of Property to be acquired from
SIMON BARTLETT
District County State
Bruton York Va.
NEWSOM & ALDRICH
ENGINEER - CONSULTANTS
Scale: 1" = 100' Feb. 1943
PARCEL NO. 10

Sheet 5 of 35 Sheets

FEDERAL WORKS AGENCY
Docket No. Va. 44-907
CHICKAHOMINY RIVER WATER SUPPLY FOR
NEWPORT NEWS, VA.
Plan of Property to be acquired from
JOSH. ROBINSON EST.
District County State
Bruton York Va.
NEWSOM & ALDRICH
ENGINEER - CONSULTANTS
Scale: 1" = 100' Feb. 1943
PARCEL NO. 8