



Schedule "B"

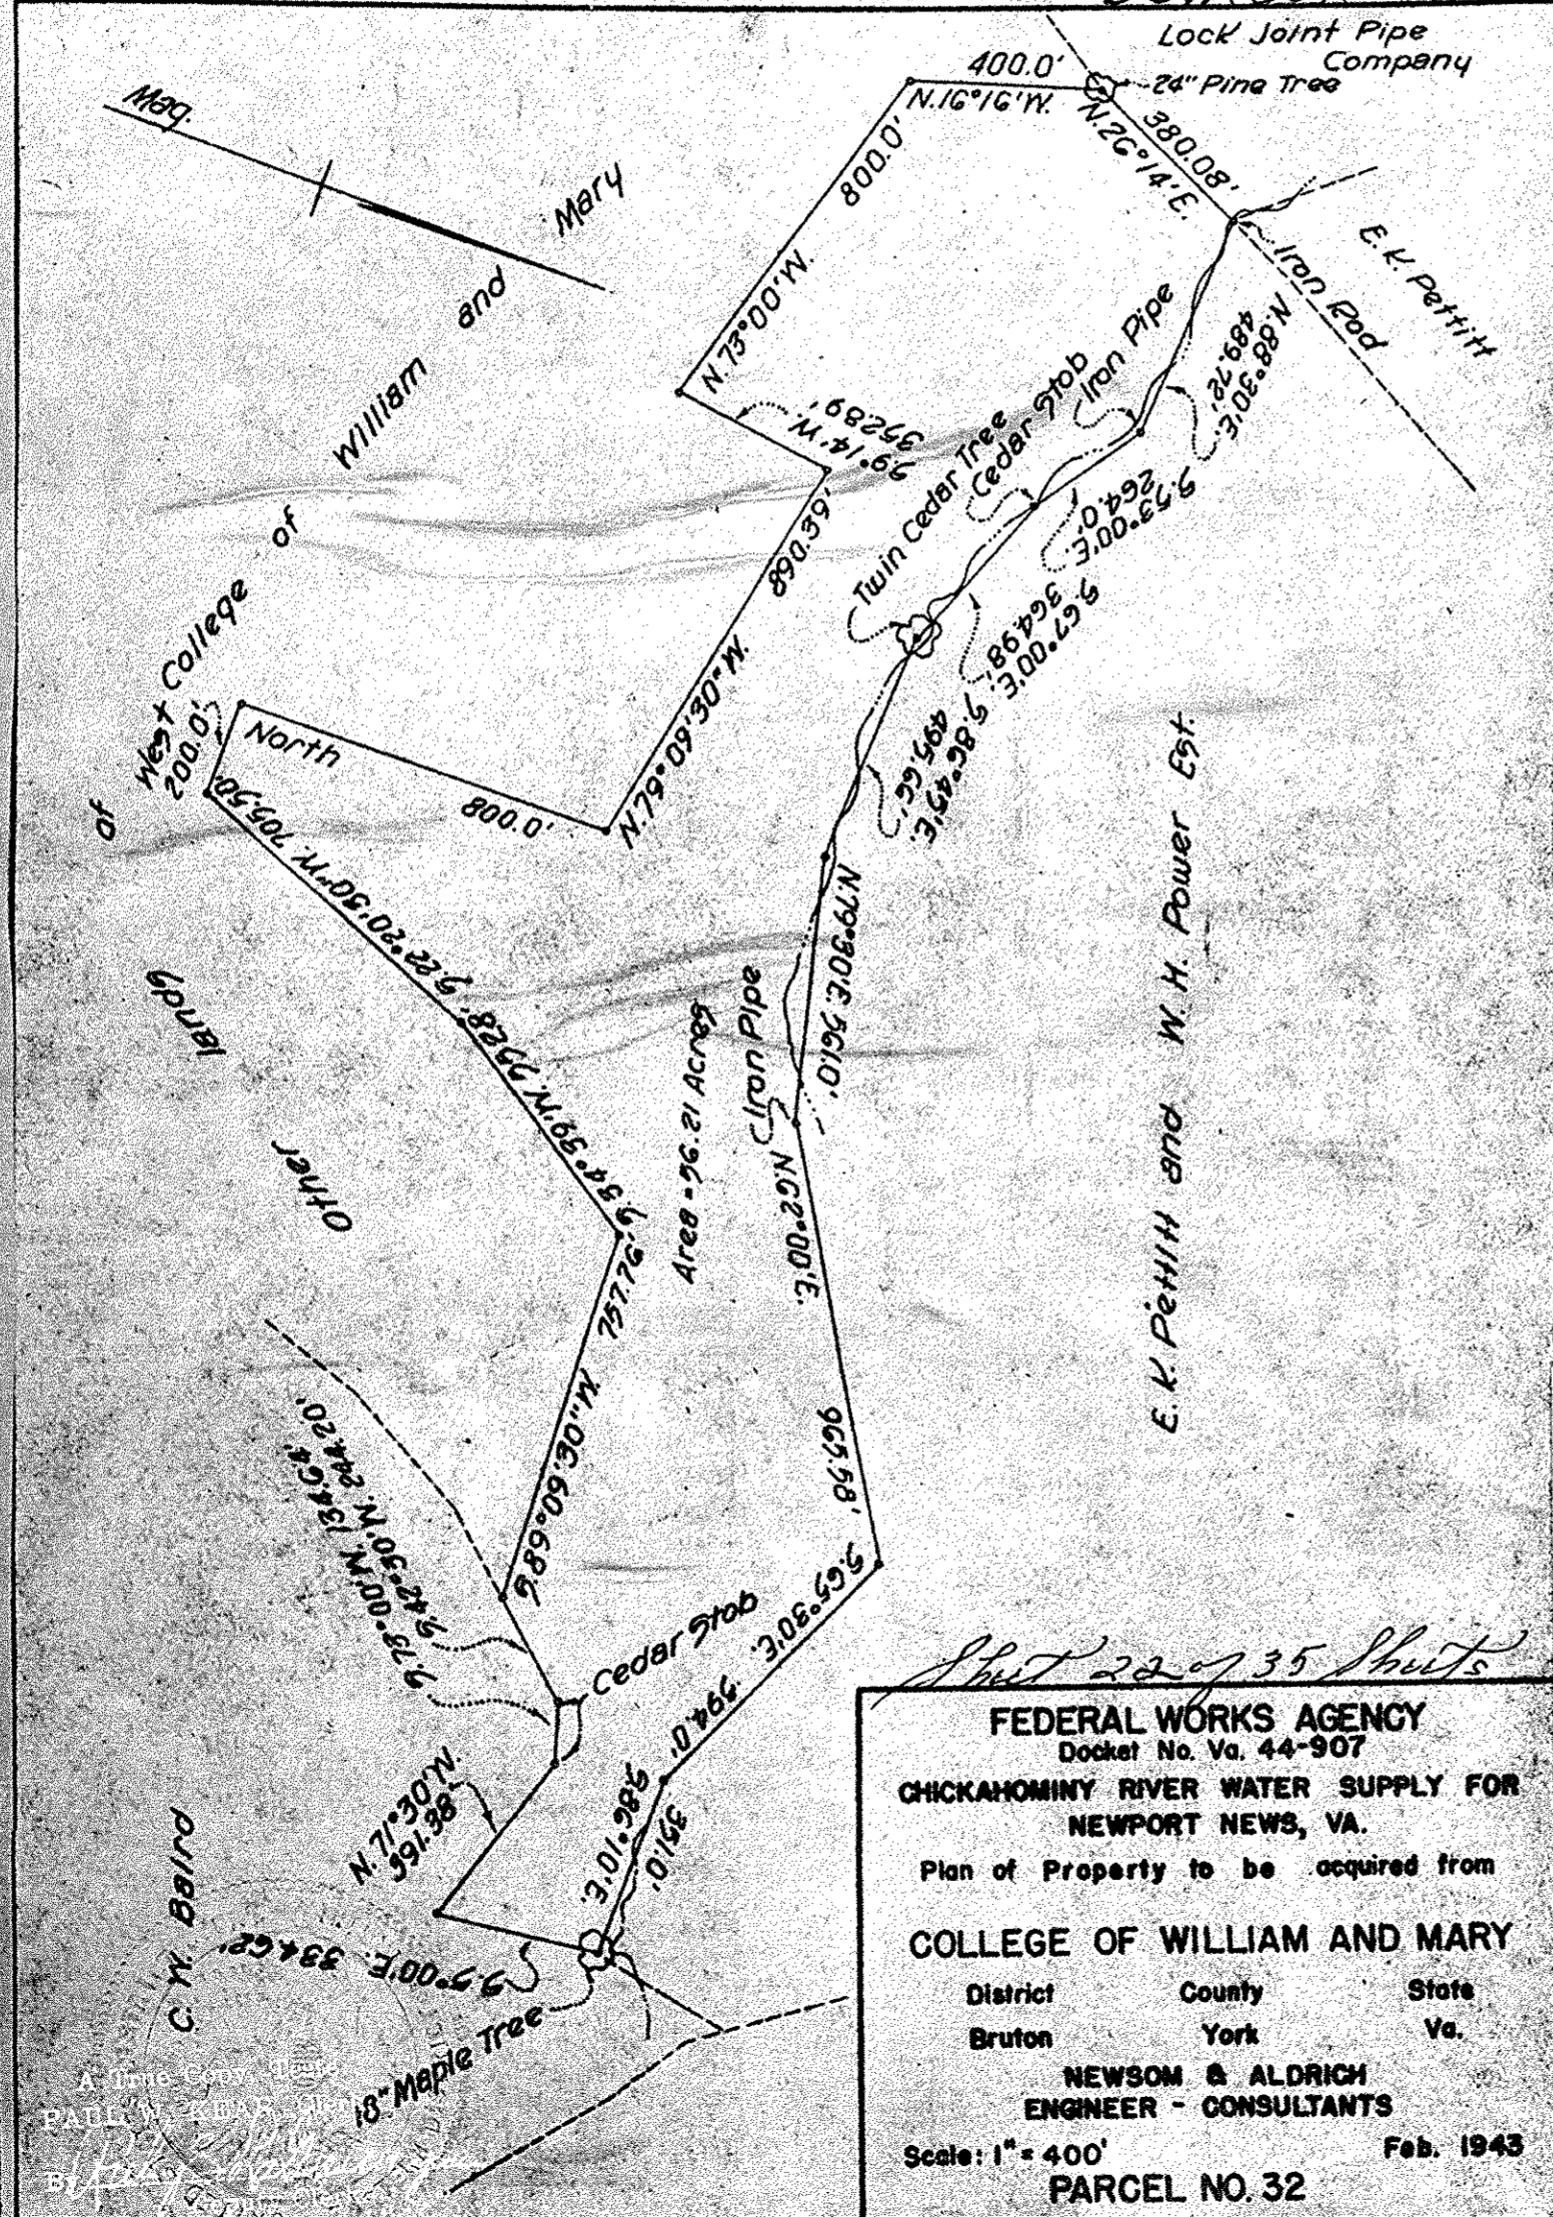

Sheet 22 of 35 Sheets

**FEDERAL WORKS AGENCY**  
 Docket No. Va. 44-907  
**CHICKAHOMINY RIVER WATER SUPPLY FOR NEWPORT NEWS, VA.**  
 Plan of Property to be acquired from  
**COLLEGE OF WILLIAM AND MARY**  
 District County State  
 Bruton York Va.  
**NEWSOM & ALDRICH ENGINEER - CONSULTANTS**  
 Scale: 1" = 400' Feb. 1943  
**PARCEL NO. 32**

Schedule "B"

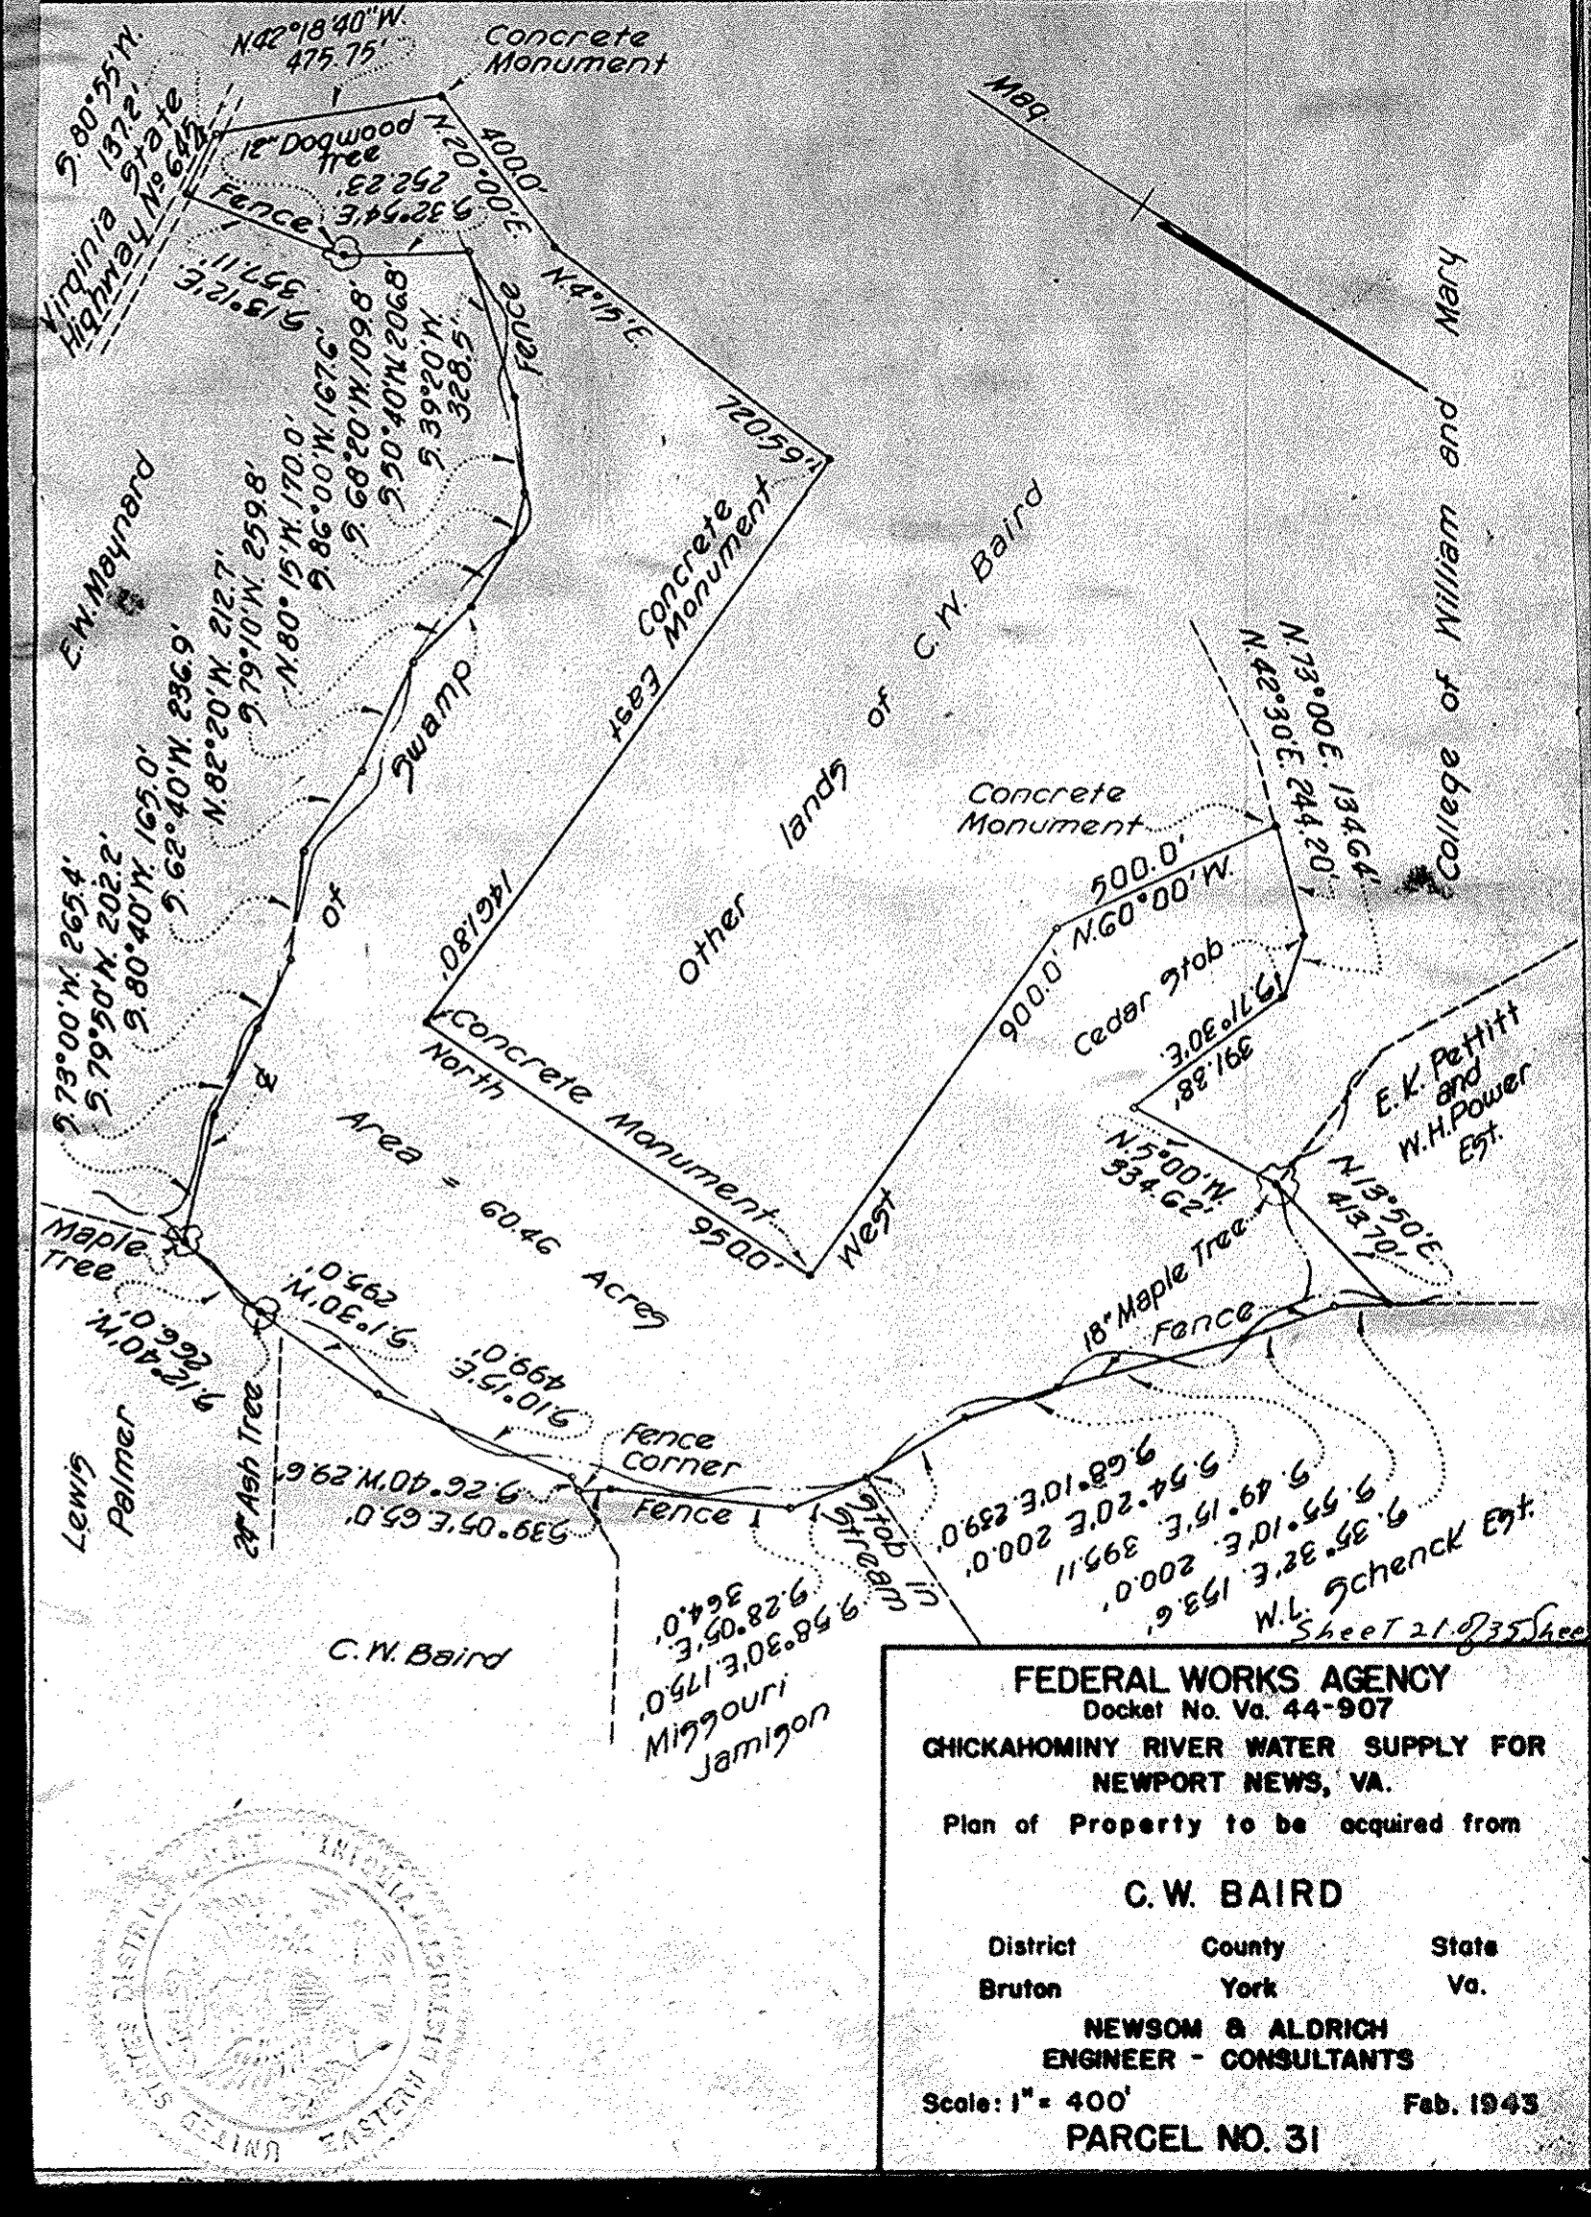

Sheet 21 of 35 Sheets

**FEDERAL WORKS AGENCY**  
 Docket No. Va. 44-907  
**CHICKAHOMINY RIVER WATER SUPPLY FOR NEWPORT NEWS, VA.**  
 Plan of Property to be acquired from  
**C.W. BAIRD**  
 District County State  
 Bruton York Va.  
**NEWSOM & ALDRICH ENGINEER - CONSULTANTS**  
 Scale: 1" = 400' Feb. 1943  
**PARCEL NO. 31**