


Schedule "B"

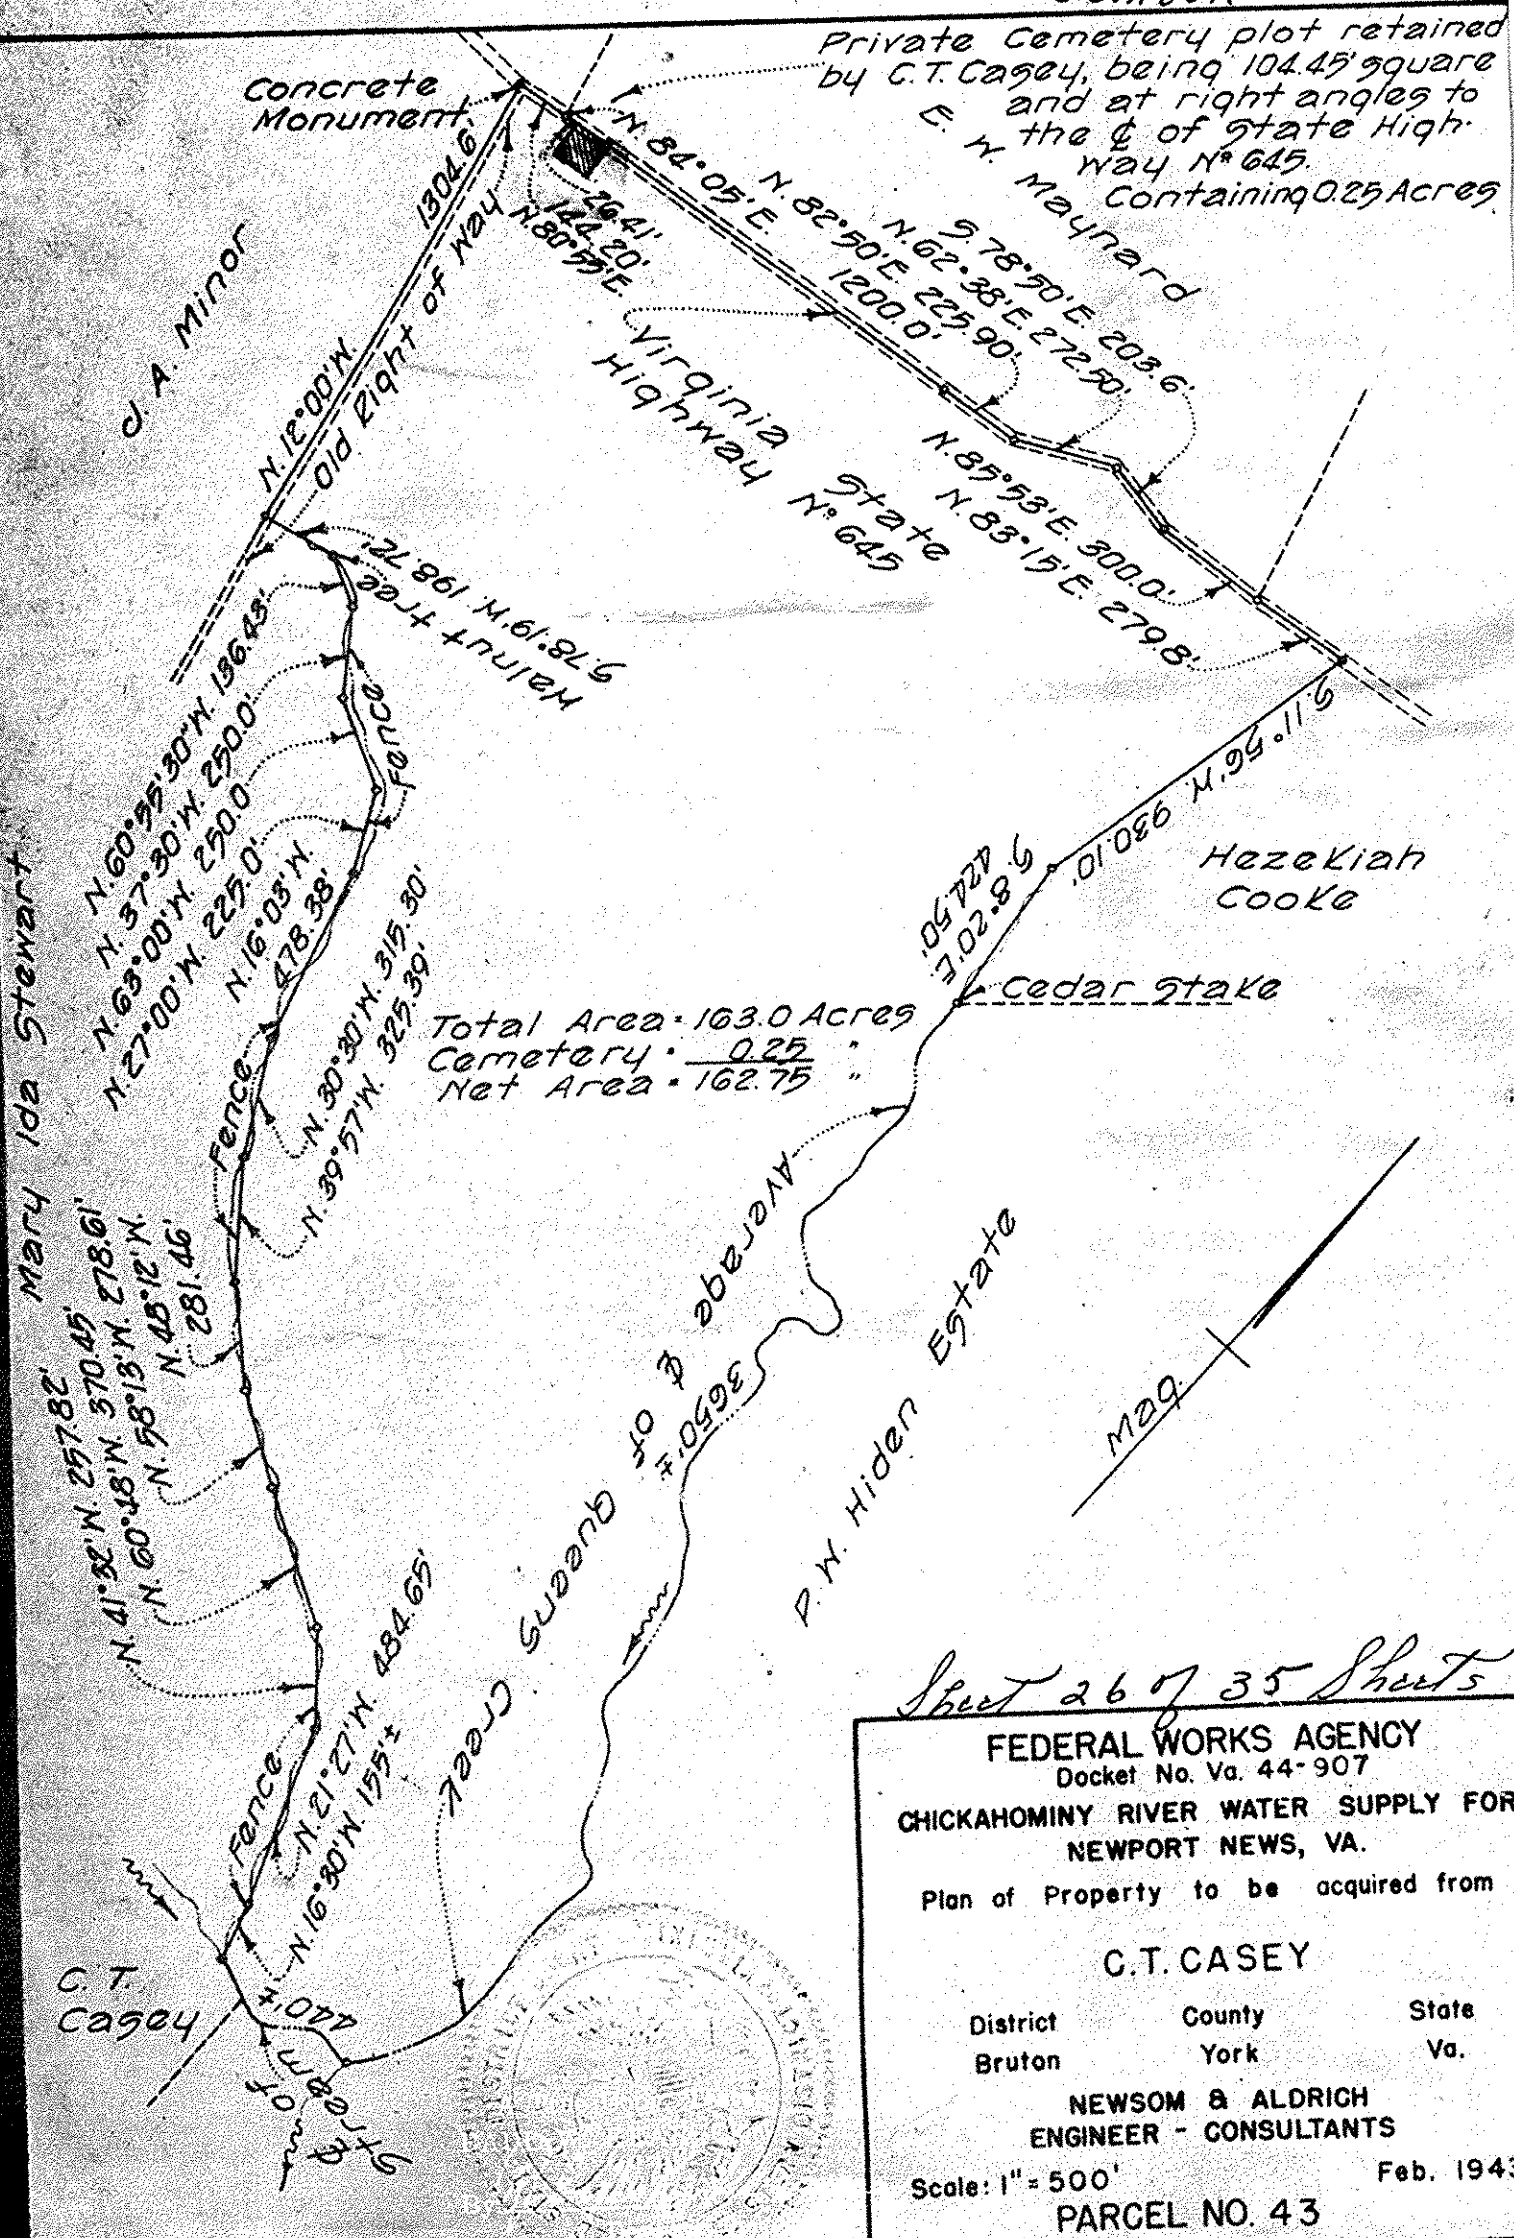

Sheet 26 of 35 Sheets

FEDERAL WORKS AGENCY  
Docket No. Va. 44-907  
CHICKAHOMINY RIVER WATER SUPPLY FOR  
NEWPORT NEWS, VA.

Plan of Property to be acquired from

C.T. CASEY


District	County	State
Bruton	York	Va.

NEWSOM & ALDRICH ENGINEER - CONSULTANTS

Scale: 1" = 500' Feb. 1943

PARCEL NO. 43

Schedule "B"

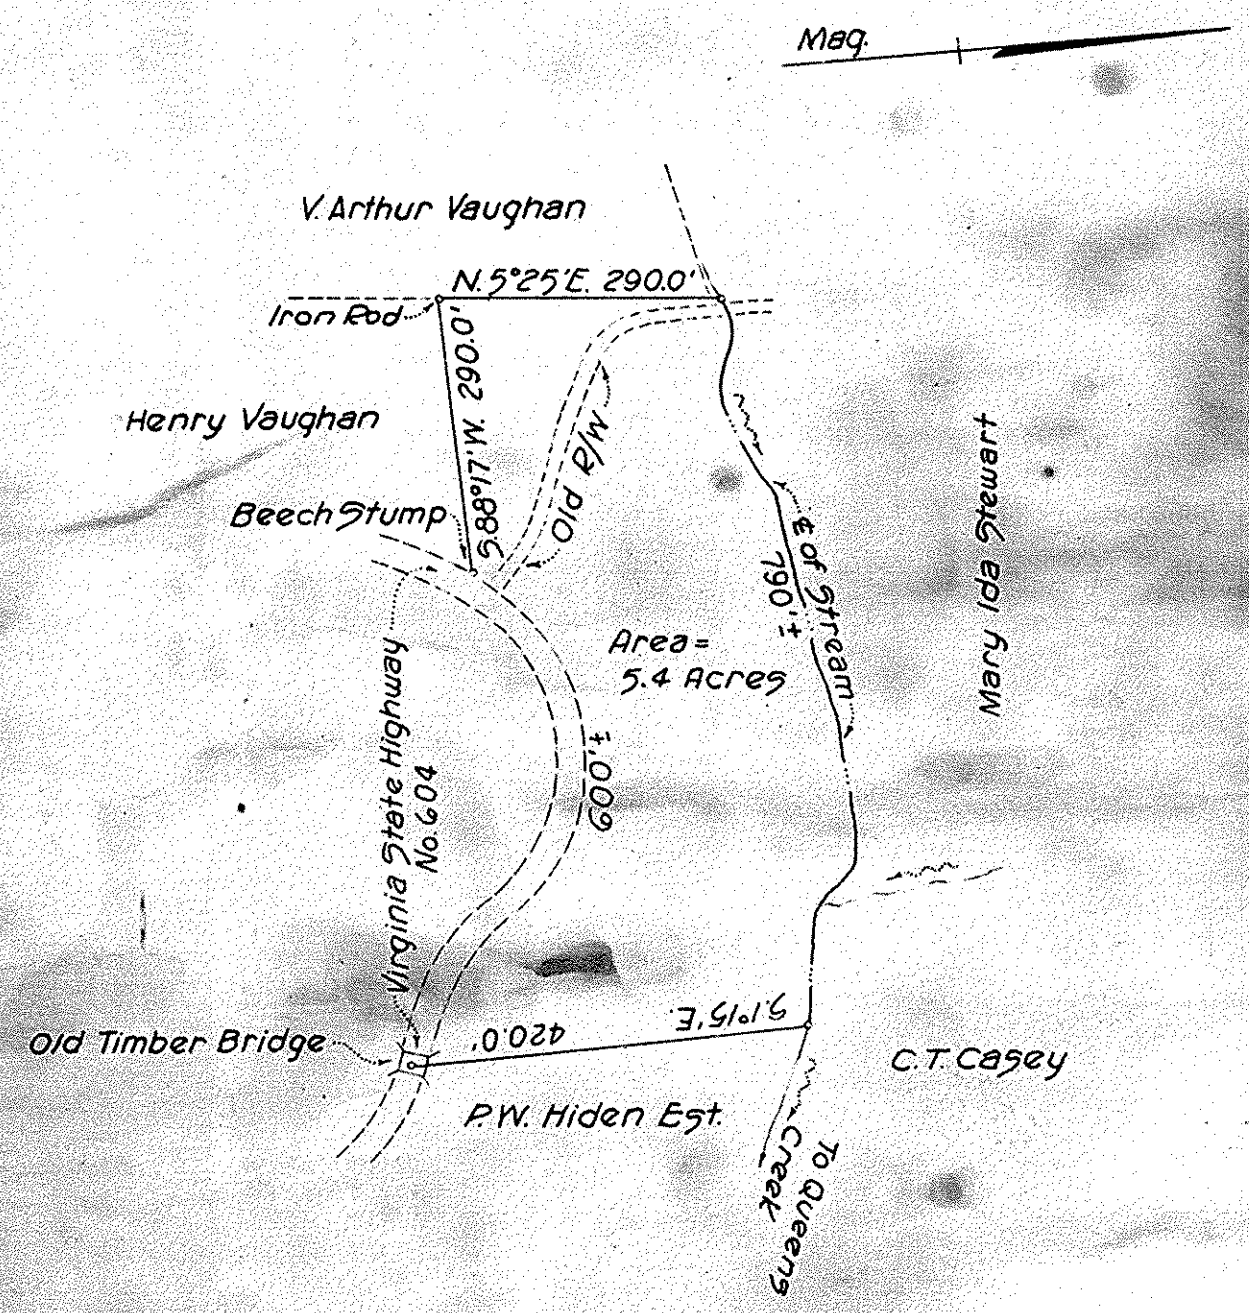

Sheet 25 of 35 Sheets

FEDERAL WORKS AGENCY  
Docket No. Va. 44-907  
CHICKAHOMINY RIVER WATER SUPPLY FOR  
NEWPORT NEWS, VA.

Plan of Property to be acquired from

C.T. CASEY

District	County	State
Bruton	York	Va.

NEWSOM & ALDRICH ENGINEER - CONSULTANTS

Scale: 1" = 200' PARCEL NO. 42

