


BY E. M. DATE 12-20-71
CHKD. BY DATE

SUBJECT VEPCO STORAGE
PHASE I PROPOSED
ROUTE OF 24" VEPCO
DOCK LINE

SHEET NO. 1 OF 1
JOB NO.

317

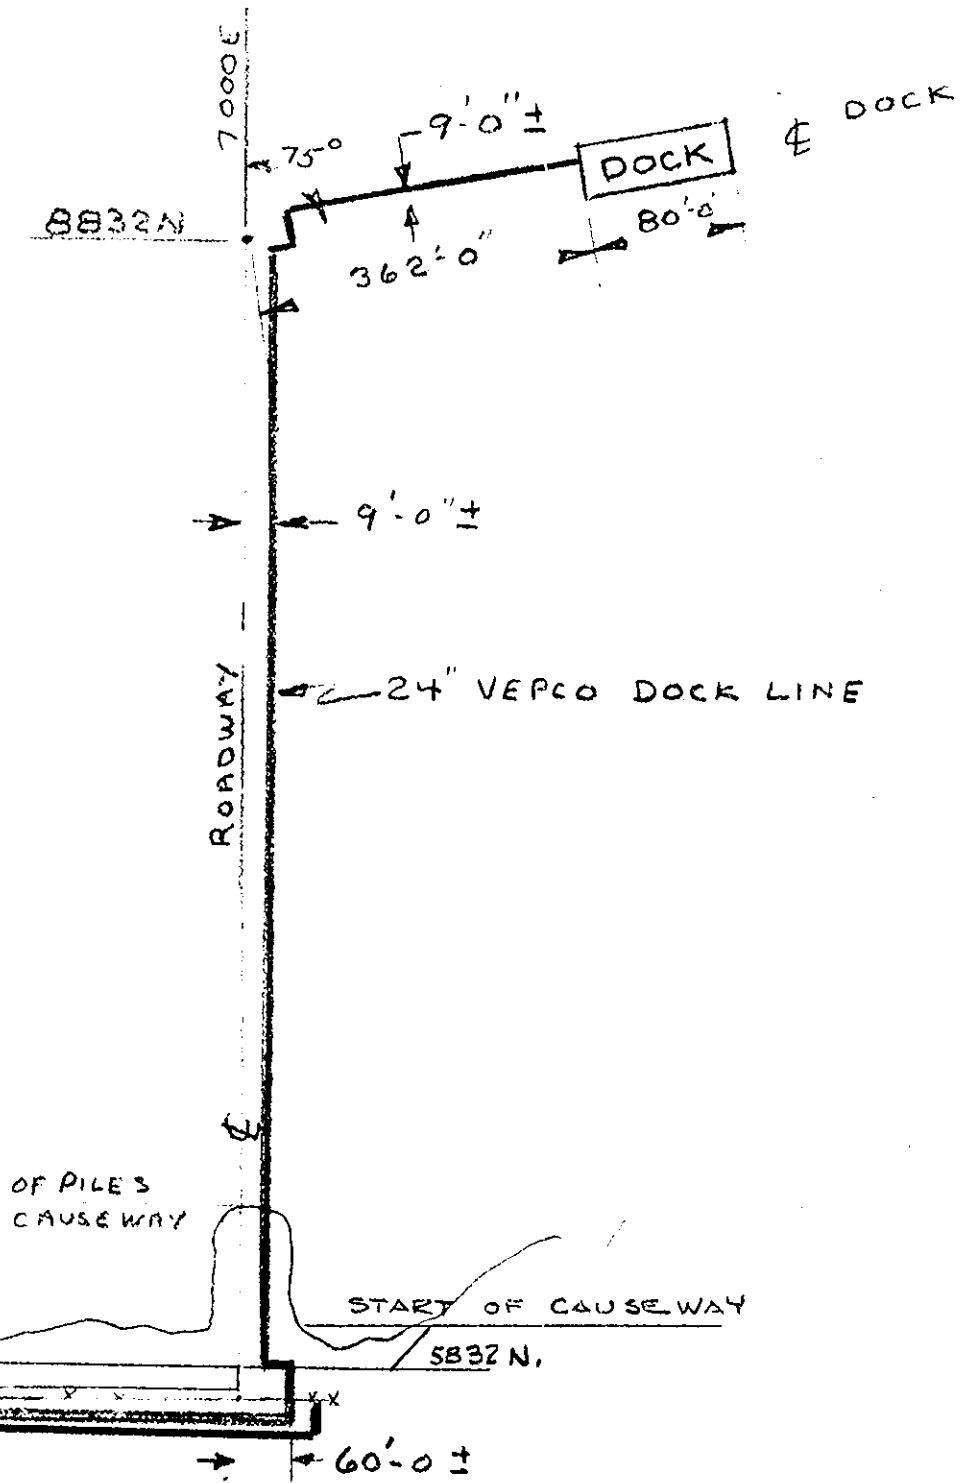

YORK RIVER

FENCE IS 0'-6" SOUTH OF
WATERVIEW ROAD RIGHT
OF WAY

WATER LINE

WATERVIEW ROAD

PLOT #
SHOWN ON
SK-71DP-181

3,104.52E

AVE "B" 4455 N

4TH RD

3RD

2ND

1ST

AVE "A" 5195 N

DOCK RD.

60'-0"±

Filed in the Clerk's Office, Circuit Court, York Co., Va.
the 2nd day of Feb. 1972

Teste:
MELVILLE J. BRYANT, Clerk
[Signature] D.C.
N.B. #240, p. 722

APPENDIX "E"
SK-71DP-184 REV. 1