


REFERENCES (PROFILES, DETAIL & DRAINAGE DESCRIPTION SHEETS, ETC.)	
MAINLINE PROFILES	10A
ENTRANCE PROFILES	24C
DRAINAGE DESC./ CROSS-OVER DETAIL	2H(1) - 2H(7) 2E

DESIGN FEATURES RELATING TO CONSTRUCTION
 OR TO REGULATION AND CONTROL OF TRAFFIC
 MAY BE SUBJECT TO CHANGE AS DEEMED
 NECESSARY BY THE DEPARTMENT

STATE	FEDERAL AID PROJECT	ROUTE	STATE PROJECT	SHEET NO.
VA.		17	6017-099-129, RW-201, C-501	10

THESE PLANS ARE
 FINISHED FOR
 CONSTRUCTION
 AND ARE NOT TO
 BE USED FOR
 ANY TYPE OF
 CONSTRUCTION.

MATCHLINE SHEET NO. 10B

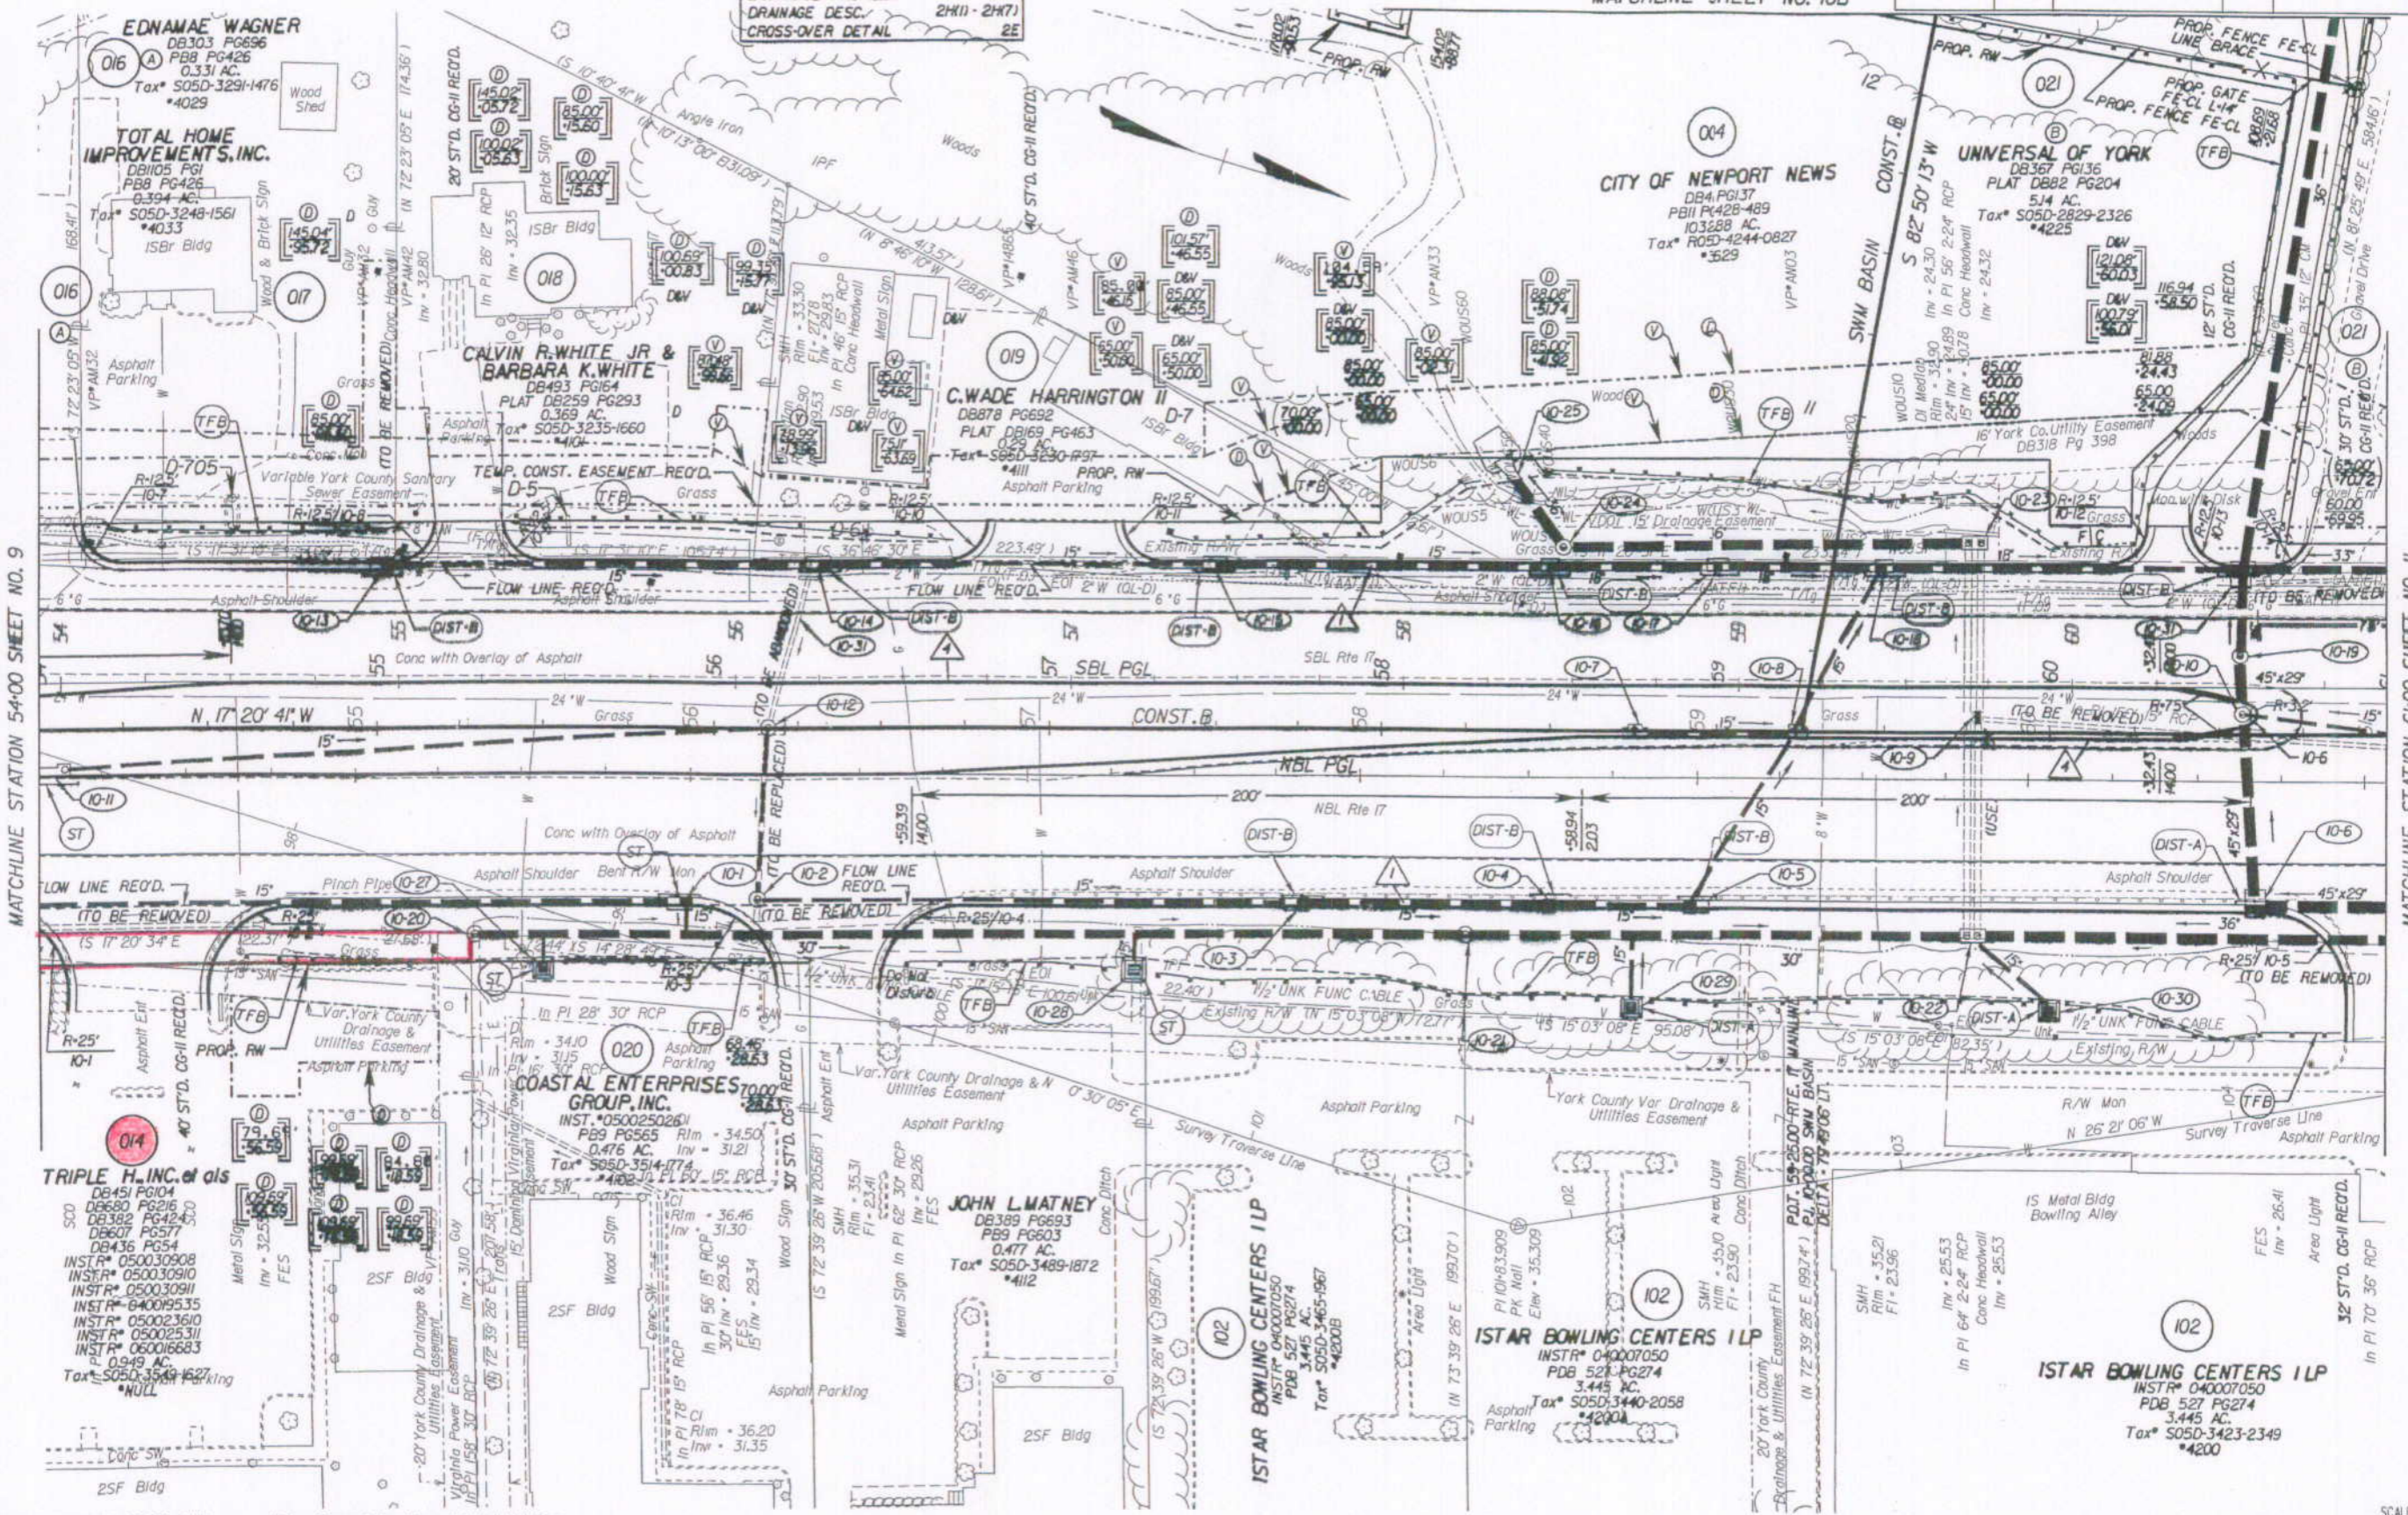

MATCHLINE STATION 54+00 SHEET NO. 9

MATCHLINE STATION 61+00 SHEET NO. 11

PGL DENOTES PROFILE GRADE LINE
 NOTE: SEE GENERAL NOTES FOR E&S LEGEND
 DENOTES DRAINAGE STRUCTURE NUMBER

Note: Figures in brackets and dot-dashed lines
 denote Permanent Easements.
 V Denotes variable easement required for Verizon Virginia
 D Denotes variable easement required for Dominion Virginia Power

Denotes Construction Limits In Cuts
 Denotes Construction Limits In Fills

ST'D. CG-7 REOD.
 ST'D. MS-2 REOD.



PLAN NO.	PROJECT	FILE NO.	SHEET NO.
	6017-099-129		10