


PLAN SCALE: 1" = 50'

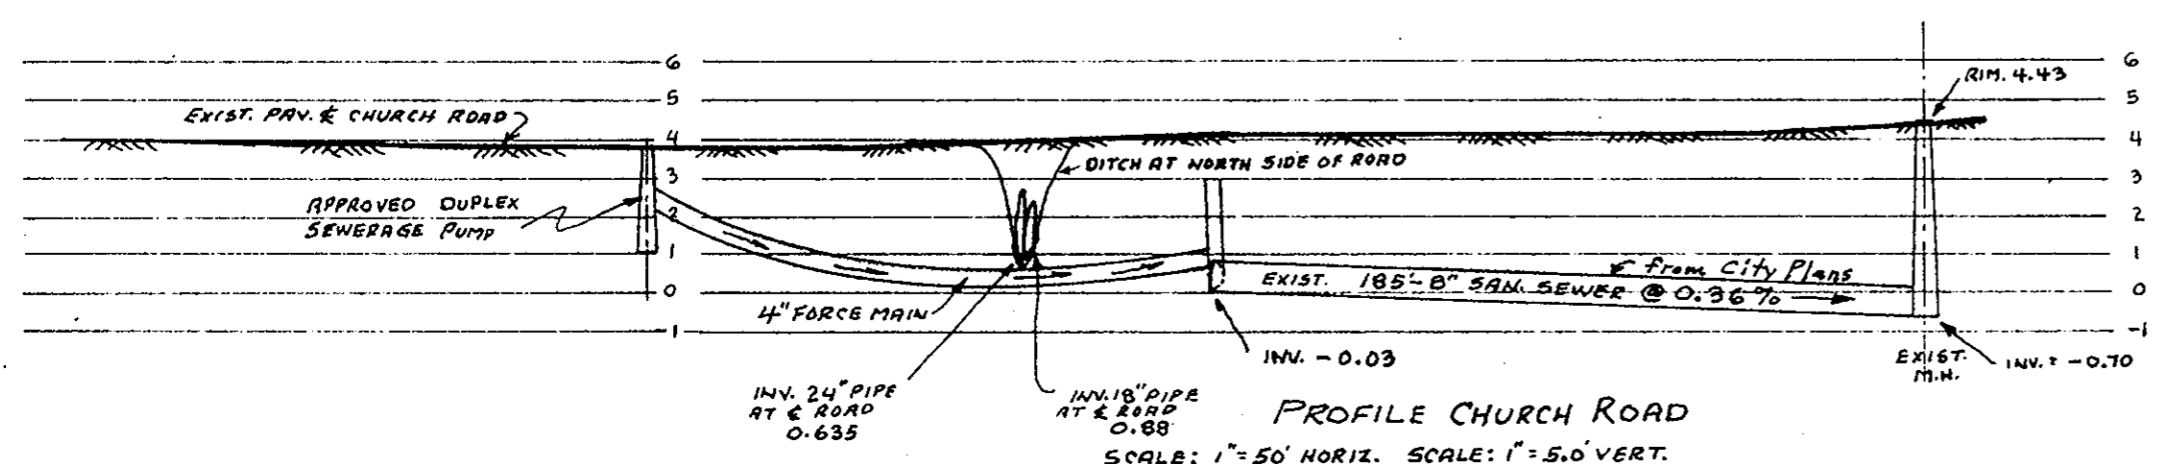

PROFILE CHURCH ROAD
SCALE: 1" = 50' HORIZ. SCALE: 1" = 5.0' VERT.

Filed in the Clerk's Office, Circuit Court, York Co., Va.
the 6th day of December 1977

Teste:
Edith M. Elliott, Clerk
Betty Hensel D. C.

Flat Book No. 9 Page 196
Deed Book 308, Page 261.



PROPERTY OF
JAMES S. & NORMA A. DIXON AND FERINE S. &
MARJORY R. DIXON

PROPOSED SEWER EXTENSION

CITY OF POQUOSON, VIRGINIA

John W. Lawson
JOHN W. LAWSON: CERT. LAND SURVEYOR N.N.VA.
SCALE: AS NOTED MAY 24, 1977