



PROFILE PROPOSED VEPCO HAUL ROAD
 HORZ. SCALE: 1" = 50'
 VERT. SCALE: 1" = 5'

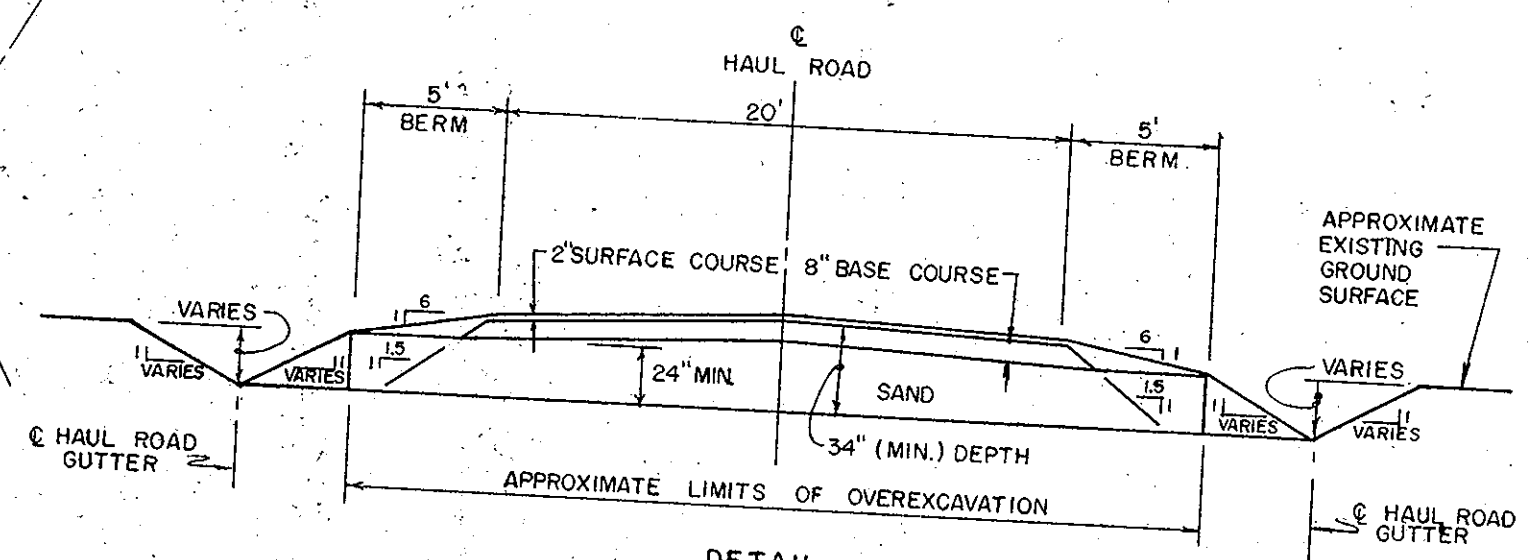

DETAIL TYPICAL HAUL ROAD SECTION

N.T.S.
 Plat Book 9, Page 614
 Recorded in Deed Book 388 Page 458
 on 11-29-83,
 See Row File # 3207
 VEPCO vs. Orpah Hornsby Cooper

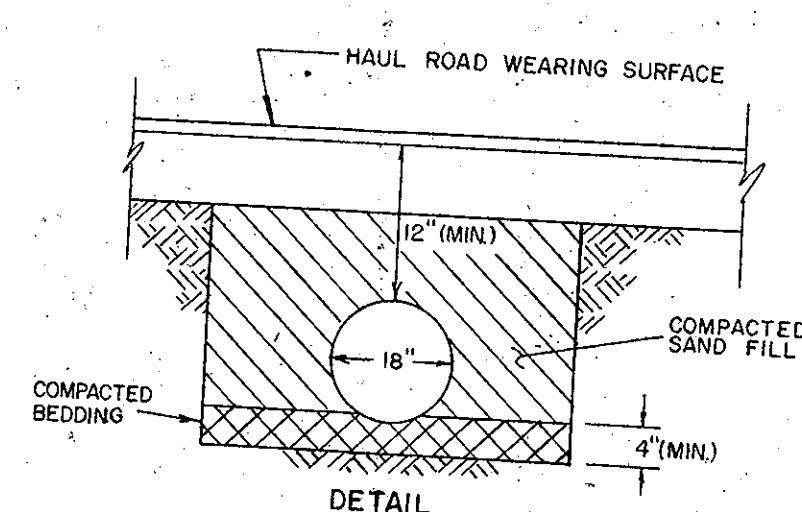

DETAIL TYPICAL STORM CULVERT INSTALLATION
 N. T. S.

REVISIONS			
4	3	2	1
		PARCEL 9Z ADDED 5-11-83	REDRAWN WITH DETAILS 5-5-83

VIRGINIA ELECTRIC AND POWER CO.
YORKTOWN P.S. HAUL ROAD
 PLAT TO ACCOMPANY RIGHT-OF-WAY AGREEMENT WITH
ORPAH HORNSBY COOPER
 DISTRICT - TOWNSHIP NELSON COUNTY YORK STATE VA
 SCALE: 1 INCH = 50' FT. SURVEYED BY CARROUTH & ASSOC.
 DRAWN BY L.D.H. DATE 3-30-83
NO. 9A, B & Z